


ARCHITECTURAL ILLUSTRATIONS BY:
MICHEL E. SANSOVICH IV


A SUITE PLAN FOR:
THE EXECUTIVE CENTER - WESTLAKE
755 LAKEFIELD RD. / SUITE A / WESTLAKE VILLAGE / CA. 91361

M L K J I H G F E D C B A

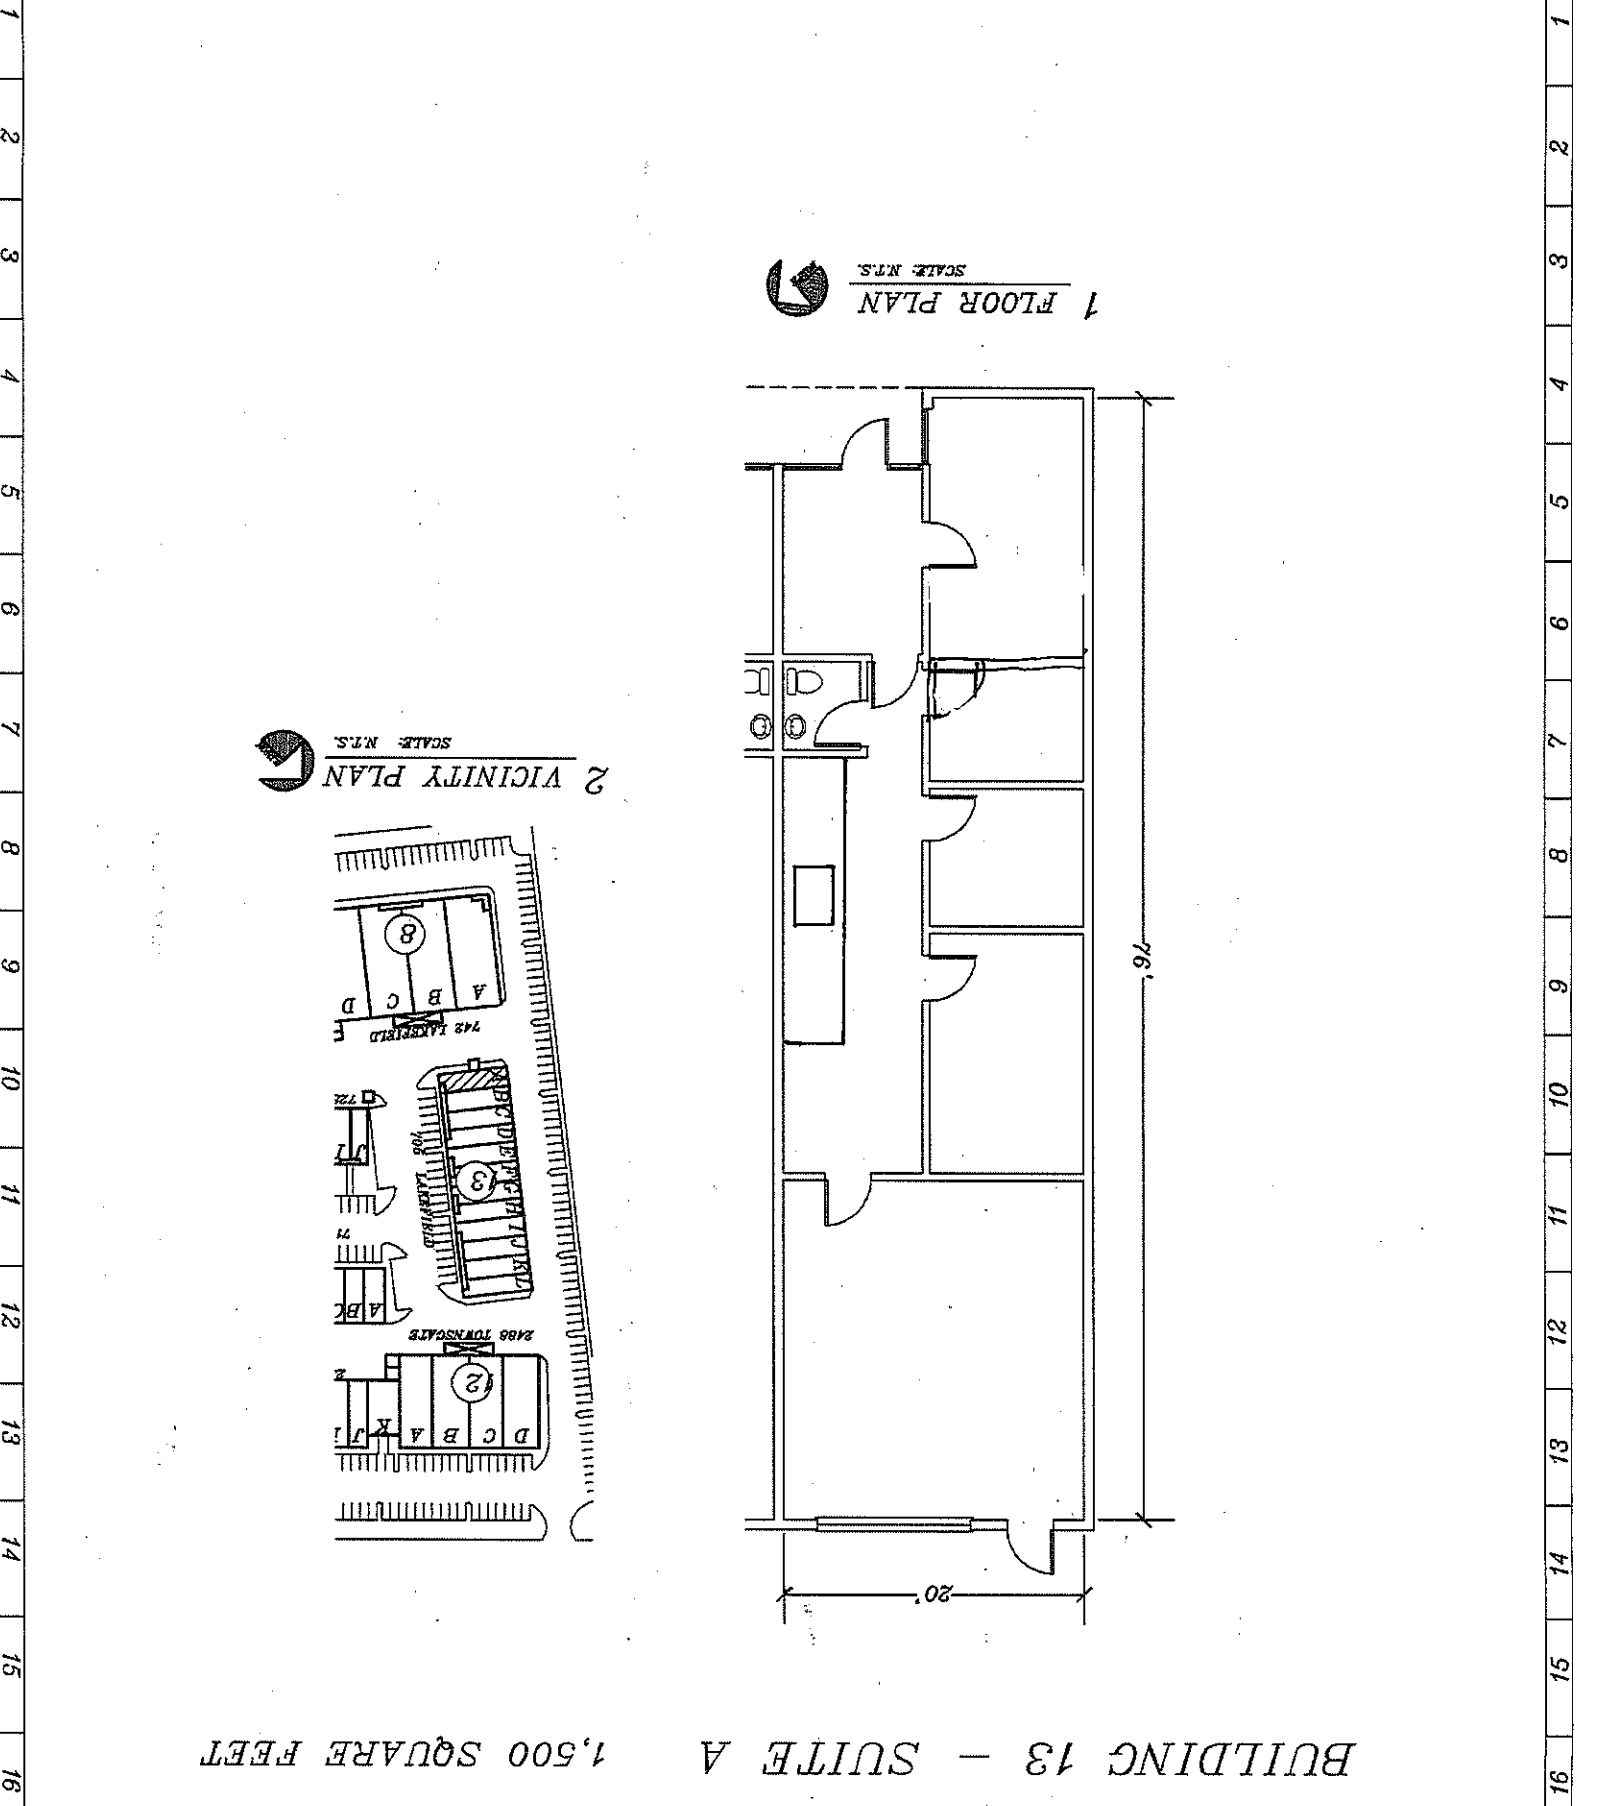

1 FLOOR PLAN
SCALE: N.T.S.

2 VICINITY PLAN
SCALE: N.T.S.

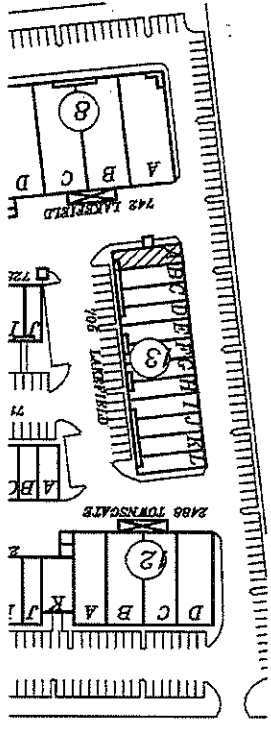

BUILDING 13 - SUITE A 1,500 SQUARE FEET

M L K J I H G F E D C B A