


**31 Graystone Street  
Warwick, RI**

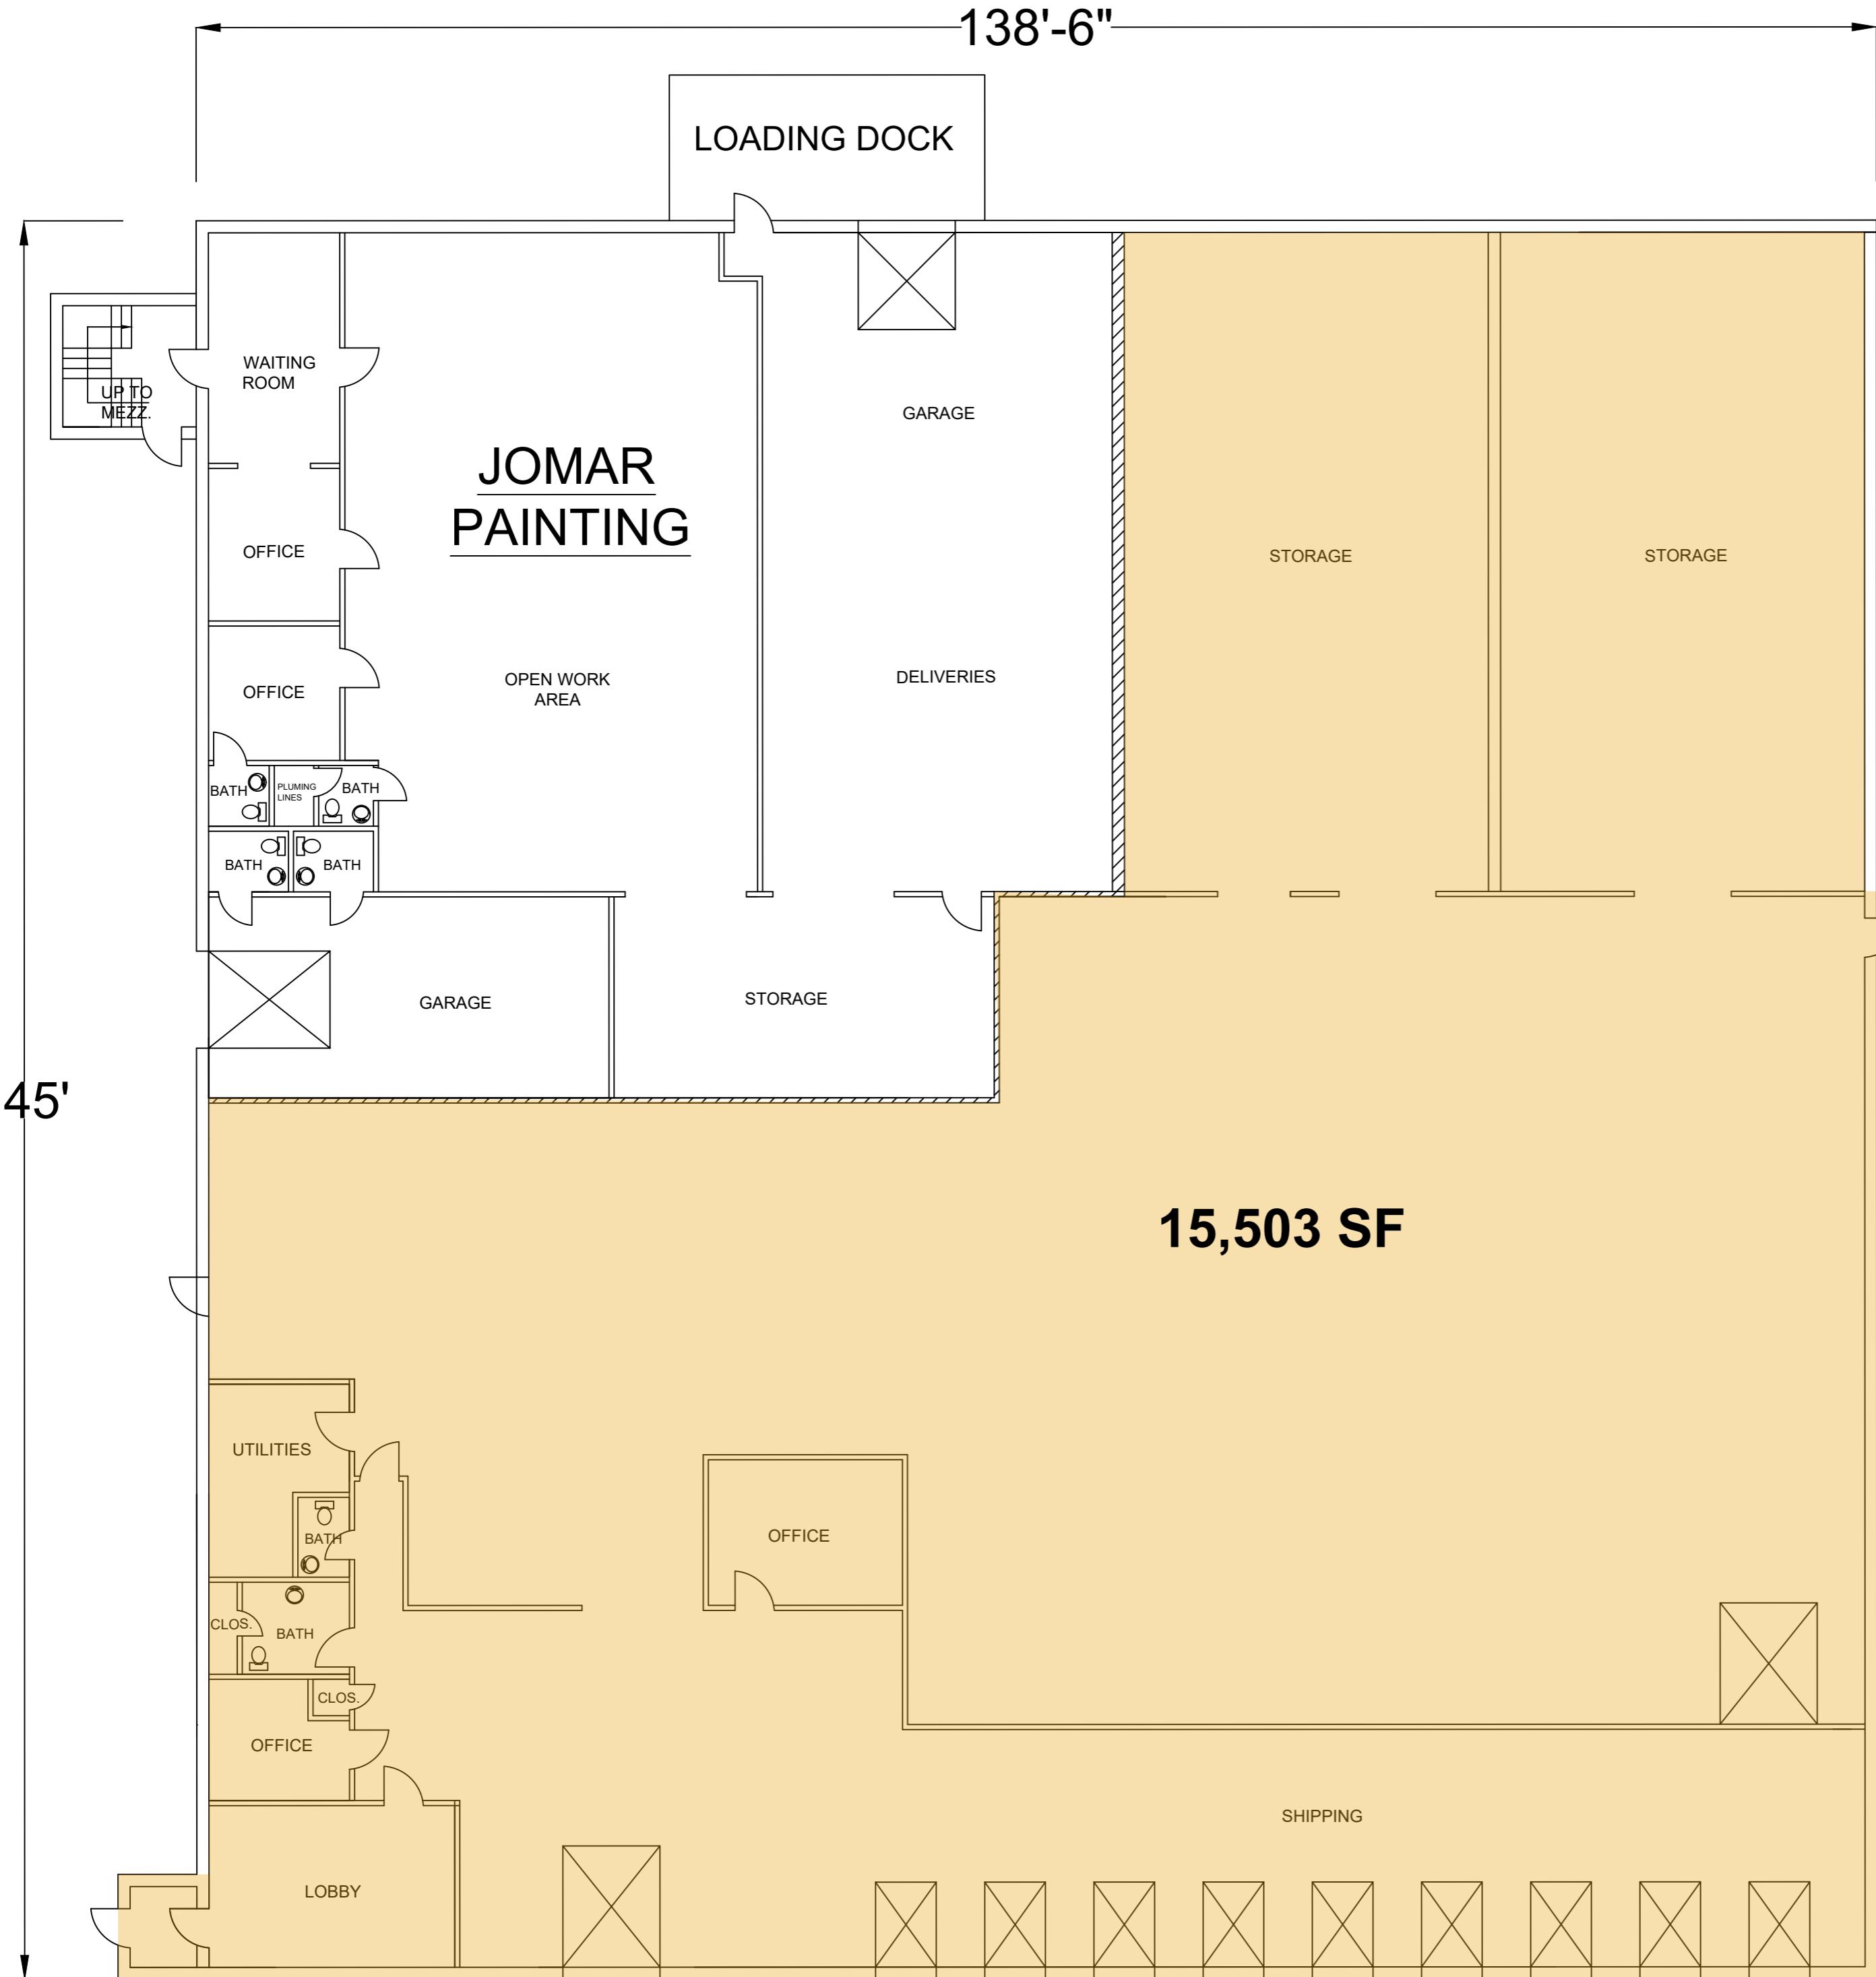

**EXISTING FLOOR PLAN**

SCALE:  $\frac{3}{32}$ " = 1'- 0"

EXISTING FLOOR PLANS 31 GRAYSTONE STREET WARWICK, RHODE ISLAND	DATE: 04-08-21 DRAWN: MCM CHECKED: REVISED:
<b>MCM DESIGN</b> ARCHITECTURAL DESIGN & CONSULTANT RESIDENTIAL/COMMERCIAL PLANNING	
MCM PROJECT NO.	SHEET NO. A-1