


Schematic Site Plan
SCALE: 1" = 100'

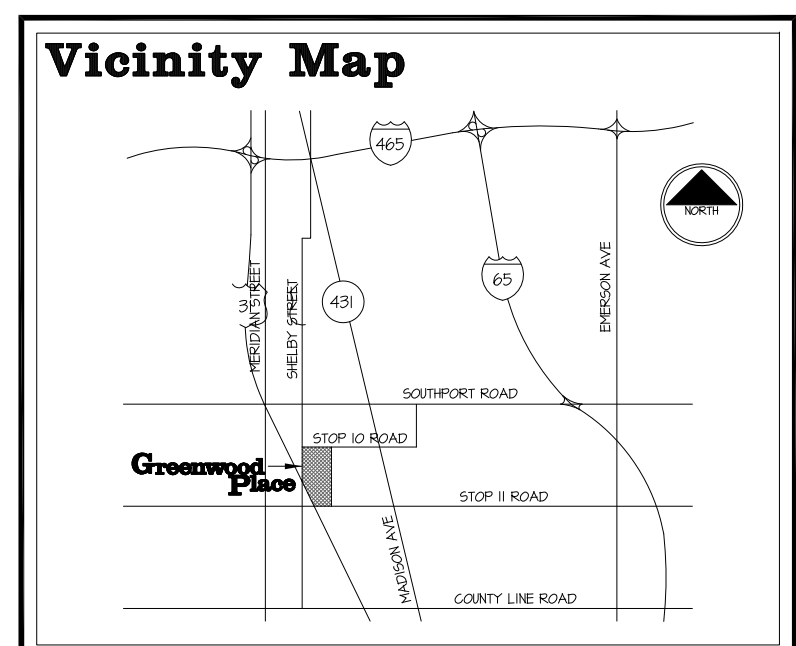

Site Data	
Total Building Area	
OUTLOT BUILDING AREA	27,140 S.F.
IN LINE BUILDING AREA	265,216 S.F.
CUB FOODS (Burlington Coat Factory)	85,553 S.F.
TOTAL BUILDING AREA	377,909 S.F.
Parking Spaces	
SPACES PROVIDED	2,212 [±] SPACES

NOTE:
THIS SITE PLAN IS SCHEMATIC AND IS PROVIDED TO SHOW APPROXIMATE AGREAGE AND LOCATIONS OR SIZES OF A BUILDING (OR BUILDINGS) THAT WILL FIT ON THIS SITE. CHANGES MAY BE REQUIRED ONCE A FINAL SURVEY WITH CURRENT BOUNDARIES, EASEMENTS, RIGHT-OF-WAYS AND DIMENSIONS OR AFTER FINAL ZONING REVIEW IS COMPLETED.

THE INFORMATION CONTAINED HEREIN IS BELIEVED TO BE CORRECT AND IS OBTAINED FROM SOURCES WE REGARD AS RELIABLE. WE ASSUME NO LIABILITY FOR ERRORS OR OMISSIONS HEREIN. ALL DIMENSIONS ARE APPROXIMATE.



The Broadbent Company
117 E Washington Street, Suite 300
Indianapolis, Indiana 46204
www.broadbentcompany.com
(317) 237-2900

<small>FILE - DATE - TIME</small> 830c-85c.dwg 4-4-08 4:03:30 on E517	
<small>PLOT SCALE</small> 1" = 100'	<small>DRAWN BY:</small> LHA
Proj. No. 8306	November 10, 2024
Scheme #155	

LEECH-HENSLEY ARCHITECTS^{PC}
7785 East 126th St. Fishers, IN 46038
tel 317 842 1931 fax 317 842 7994