


- ① ALL PAINT COLOR SELECTIONS BY ARCHITECT/OWNER.
- ② ALL CEILINGS 24" X 48" REGULAR STYLE LAY-IN ACoustICAL PANELS IN SUSPENDED 1 5/8" GALVANIZED TEE GRID, ARMSTRONG

ALL HARDWARE FINISHES TO BE BRUSHED CHROME  
 FURNISH HARDWARE SUBMIT PRIOR TO ORDERING  
 SCHLAGE OR APPROVED  
 ALL HARDWARE SHALL BE

### WALL LEGEND

	3-5/8" 25 GA. MTL. STUDS AT 24" O.C. "NON - BEARING" W/ 1/2" GYP. BOARD.
	NEW 1 HR FIRE RATED OCCUPANCY SEPARATION WALL (SEE DETAIL B SHEET A11)
	EXISTING 1 HR FIRE RATED WALL TO REMAIN
	EXISTING CMU WALL TO REMAIN
	EXISTING FURR WALL WITH 3" FURRING CHANNELS AND SHEATH W/ 5/8" GYPSUM WALLBOARD SEE E-CALC FOR INSULATION

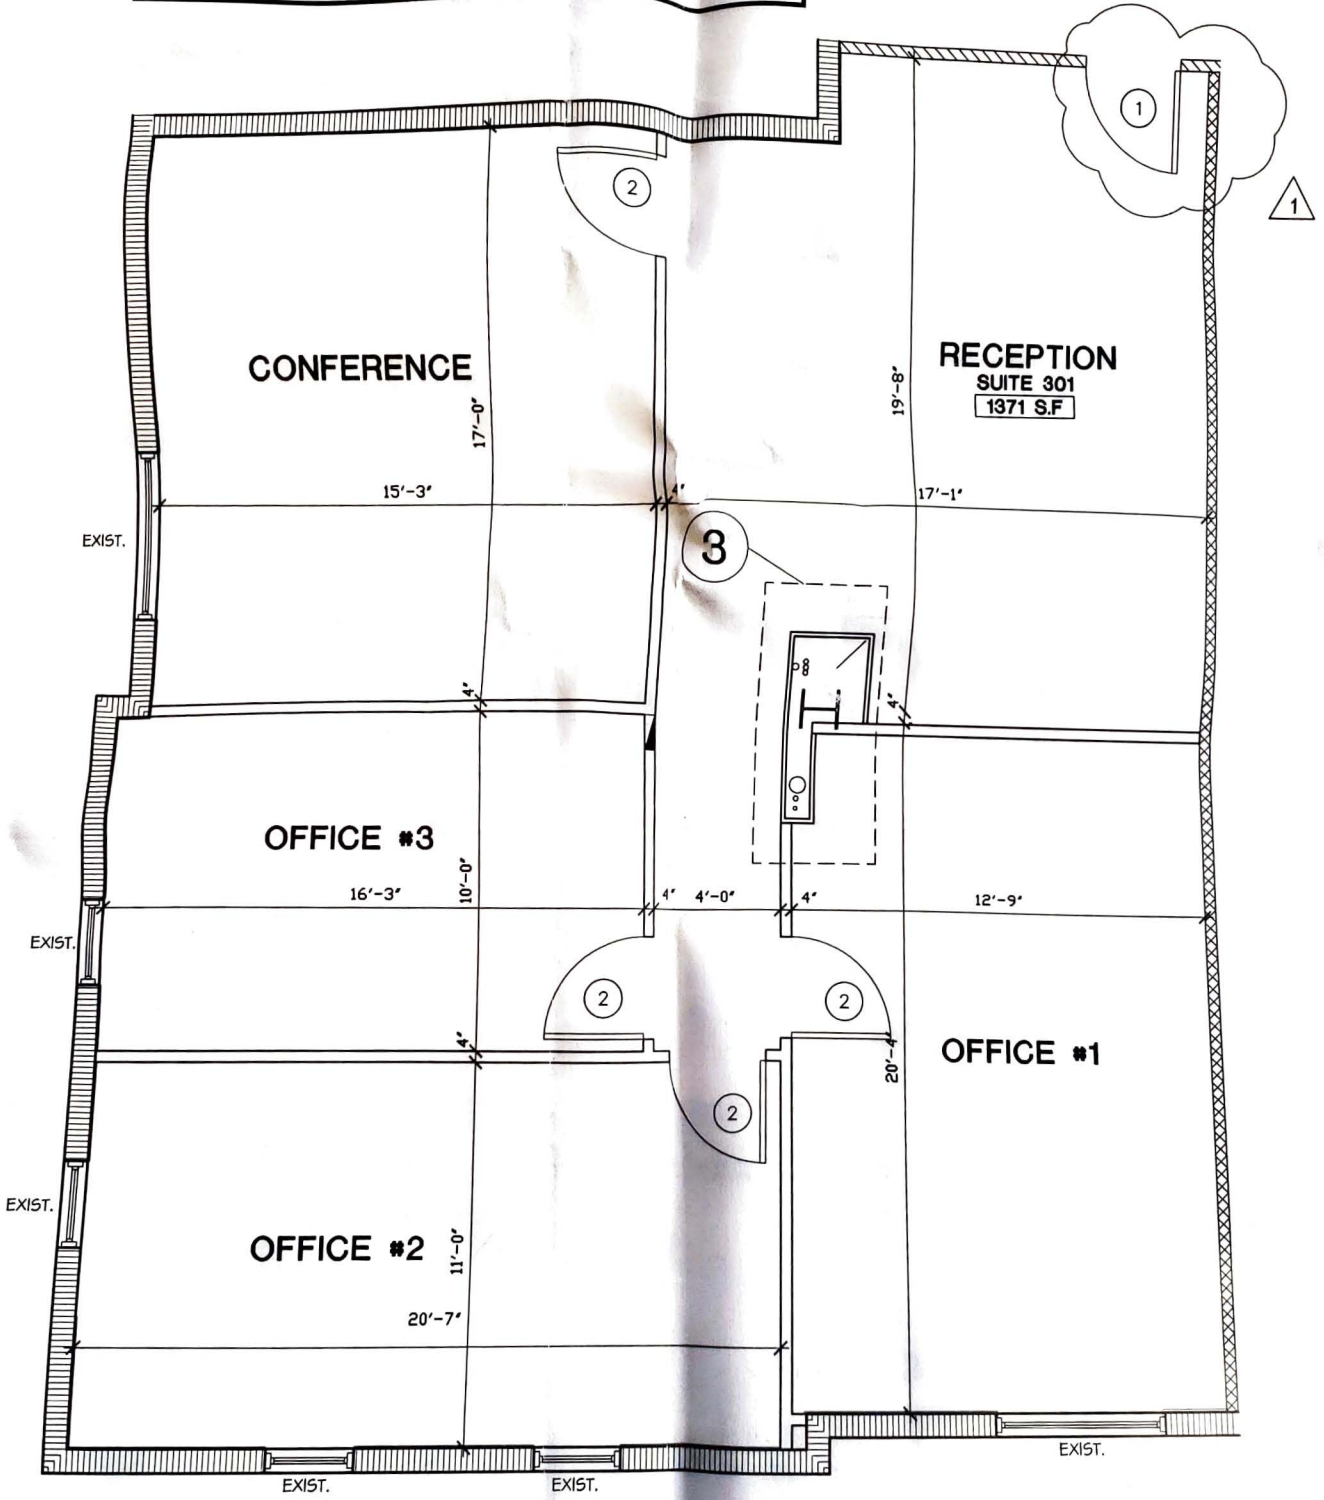

**1 FLOOR PLAN**  
 SUITE 301 SCALE: 1/4" = 1'-0"