


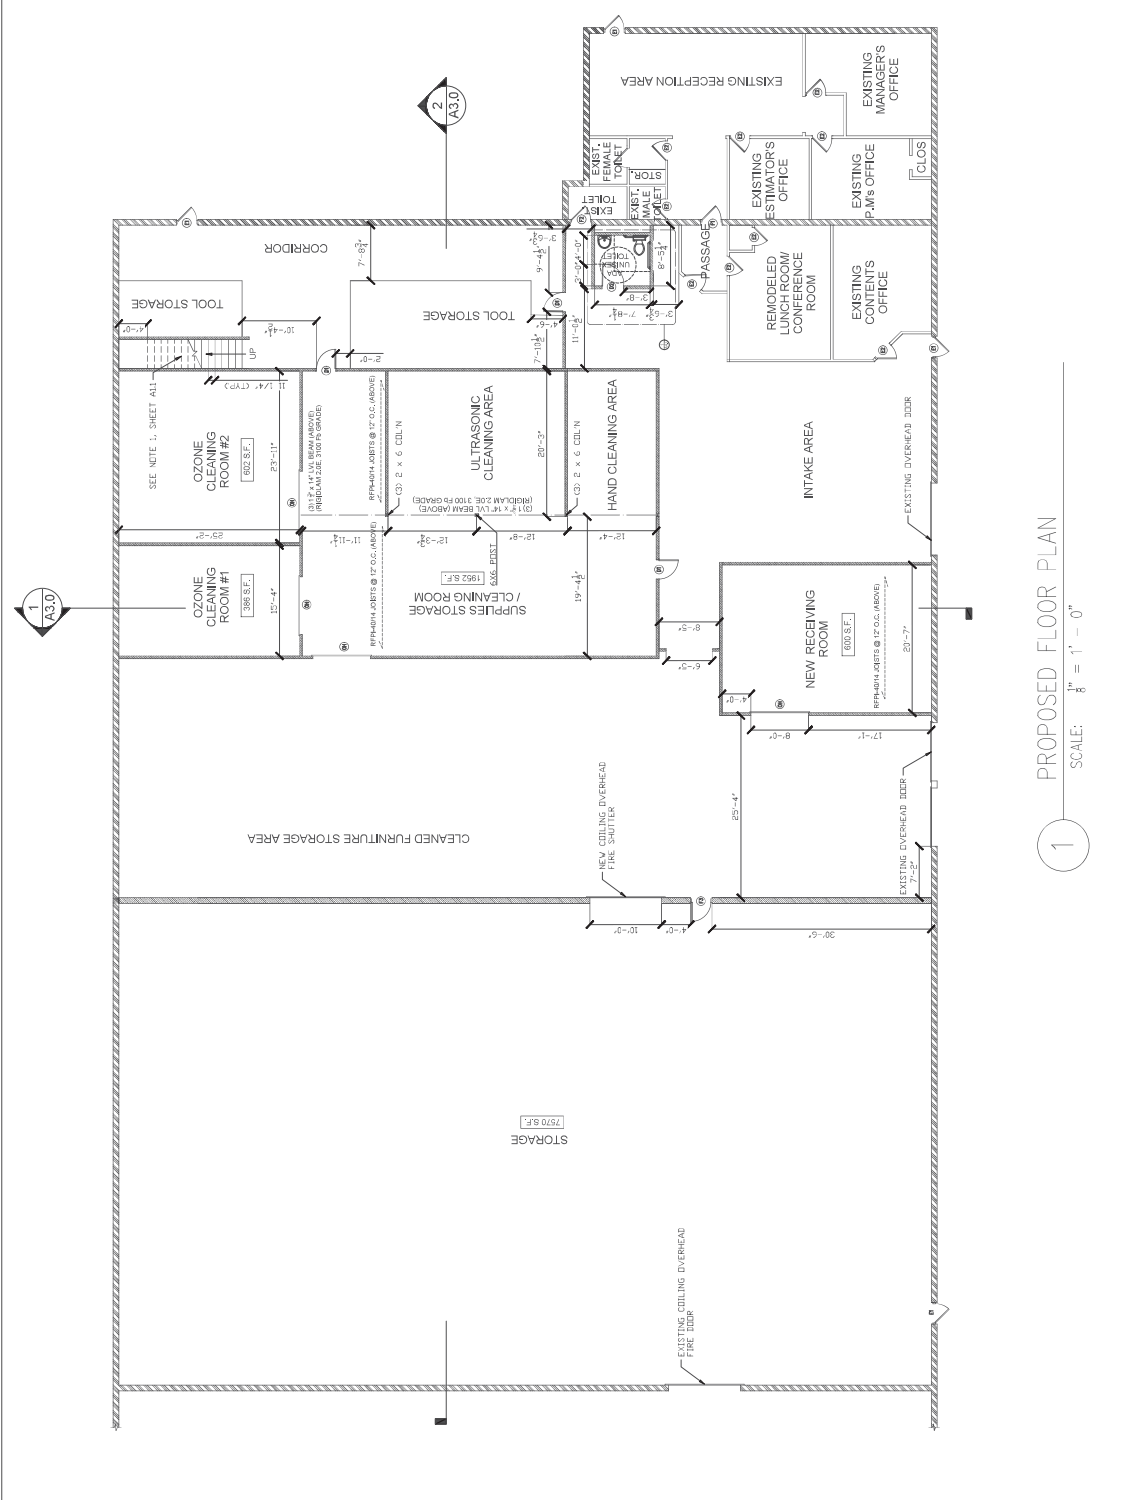

1 PROPOSED FLOOR PLAN
SCALE: 1/8" = 1' - 0"

KEY / LEGEND

- EXISTING CMU WALL
- EXISTING PARTITION WALL
- NEW CMU FIRE WALL
- NEW 6-FT HIGH WOOD FRAMED WALLS w/ 2 x 8 STUDS @ 16" O.C. AND 1/2" THICK CGSB SHEATHING ON EACH SIDE
- EXISTING DOOR TO REMAIN
- NEW 3'-0" x 7'-0" WOOD DOOR

BUILDING CODE DATA

1. PROJECT LOCATION	2. PROJECT NUMBER	3. PROJECT NAME
4. PROJECT ADDRESS	5. PROJECT CITY	6. PROJECT STATE
7. PROJECT ZIP	8. PROJECT COUNTY	9. PROJECT DISTRICT
10. PROJECT SUBDISTRICT	11. PROJECT ZONE	12. PROJECT SUBZONE
13. PROJECT DISTRICT	14. PROJECT SUBDISTRICT	15. PROJECT ZONE
16. PROJECT SUBZONE	17. PROJECT DISTRICT	18. PROJECT SUBDISTRICT
19. PROJECT ZONE	20. PROJECT SUBZONE	21. PROJECT DISTRICT
22. PROJECT SUBDISTRICT	23. PROJECT ZONE	24. PROJECT SUBZONE
25. PROJECT DISTRICT	26. PROJECT SUBDISTRICT	27. PROJECT ZONE
28. PROJECT SUBDISTRICT	29. PROJECT ZONE	30. PROJECT SUBZONE
31. PROJECT DISTRICT	32. PROJECT SUBDISTRICT	33. PROJECT ZONE
34. PROJECT SUBDISTRICT	35. PROJECT ZONE	36. PROJECT SUBZONE
37. PROJECT DISTRICT	38. PROJECT SUBDISTRICT	39. PROJECT ZONE
40. PROJECT SUBDISTRICT	41. PROJECT ZONE	42. PROJECT SUBZONE
43. PROJECT DISTRICT	44. PROJECT SUBDISTRICT	45. PROJECT ZONE
46. PROJECT SUBDISTRICT	47. PROJECT ZONE	48. PROJECT SUBZONE
49. PROJECT DISTRICT	50. PROJECT SUBDISTRICT	51. PROJECT ZONE
52. PROJECT SUBDISTRICT	53. PROJECT ZONE	54. PROJECT SUBZONE
55. PROJECT DISTRICT	56. PROJECT SUBDISTRICT	57. PROJECT ZONE
58. PROJECT SUBDISTRICT	59. PROJECT ZONE	60. PROJECT SUBZONE
61. PROJECT DISTRICT	62. PROJECT SUBDISTRICT	63. PROJECT ZONE
64. PROJECT SUBDISTRICT	65. PROJECT ZONE	66. PROJECT SUBZONE
67. PROJECT DISTRICT	68. PROJECT SUBDISTRICT	69. PROJECT ZONE
70. PROJECT SUBDISTRICT	71. PROJECT ZONE	72. PROJECT SUBZONE
73. PROJECT DISTRICT	74. PROJECT SUBDISTRICT	75. PROJECT ZONE
76. PROJECT SUBDISTRICT	77. PROJECT ZONE	78. PROJECT SUBZONE
79. PROJECT DISTRICT	80. PROJECT SUBDISTRICT	81. PROJECT ZONE
82. PROJECT SUBDISTRICT	83. PROJECT ZONE	84. PROJECT SUBZONE
85. PROJECT DISTRICT	86. PROJECT SUBDISTRICT	87. PROJECT ZONE
88. PROJECT SUBDISTRICT	89. PROJECT ZONE	90. PROJECT SUBZONE
91. PROJECT DISTRICT	92. PROJECT SUBDISTRICT	93. PROJECT ZONE
94. PROJECT SUBDISTRICT	95. PROJECT ZONE	96. PROJECT SUBZONE
97. PROJECT DISTRICT	98. PROJECT SUBDISTRICT	99. PROJECT ZONE
100. PROJECT SUBDISTRICT	101. PROJECT ZONE	102. PROJECT SUBZONE

SHEET INDEX

SHEET NO.	SHEET TITLE
1	PROPOSED FLOOR PLAN
2	PROPOSED SECTION
3	PROPOSED ELEVATION
4	PROPOSED DETAIL
5	PROPOSED DETAIL
1114 ENGINEERING & CONSTRUCTION
MANAGEMENT SERVICES, LLC
1114 NORTH FLORIST AVE • MILWAUKEE, WI 53233-4000
TEL: 414.381.1114 FAX: 414.381.1115
WWW.1114ENGINEERING.COM

PROJECT INFORMATION

PROJECT NUMBER: 1114-2023-001

PROJECT NAME: PROPOSED FACTORY ALTERATION AT:

5515 NORTH FLORIST AVE • MILWAUKEE, WI

PROFESSIONAL SEAL

PERMIT SET

PRELIMINARY DATES

1. _____

2. _____

3. _____

4. _____

5. _____

6. _____

7. _____

8. _____

9. _____

10. _____

SHEET INFORMATION

PROPOSED PLAN

SHEET NUMBER: A1.0