



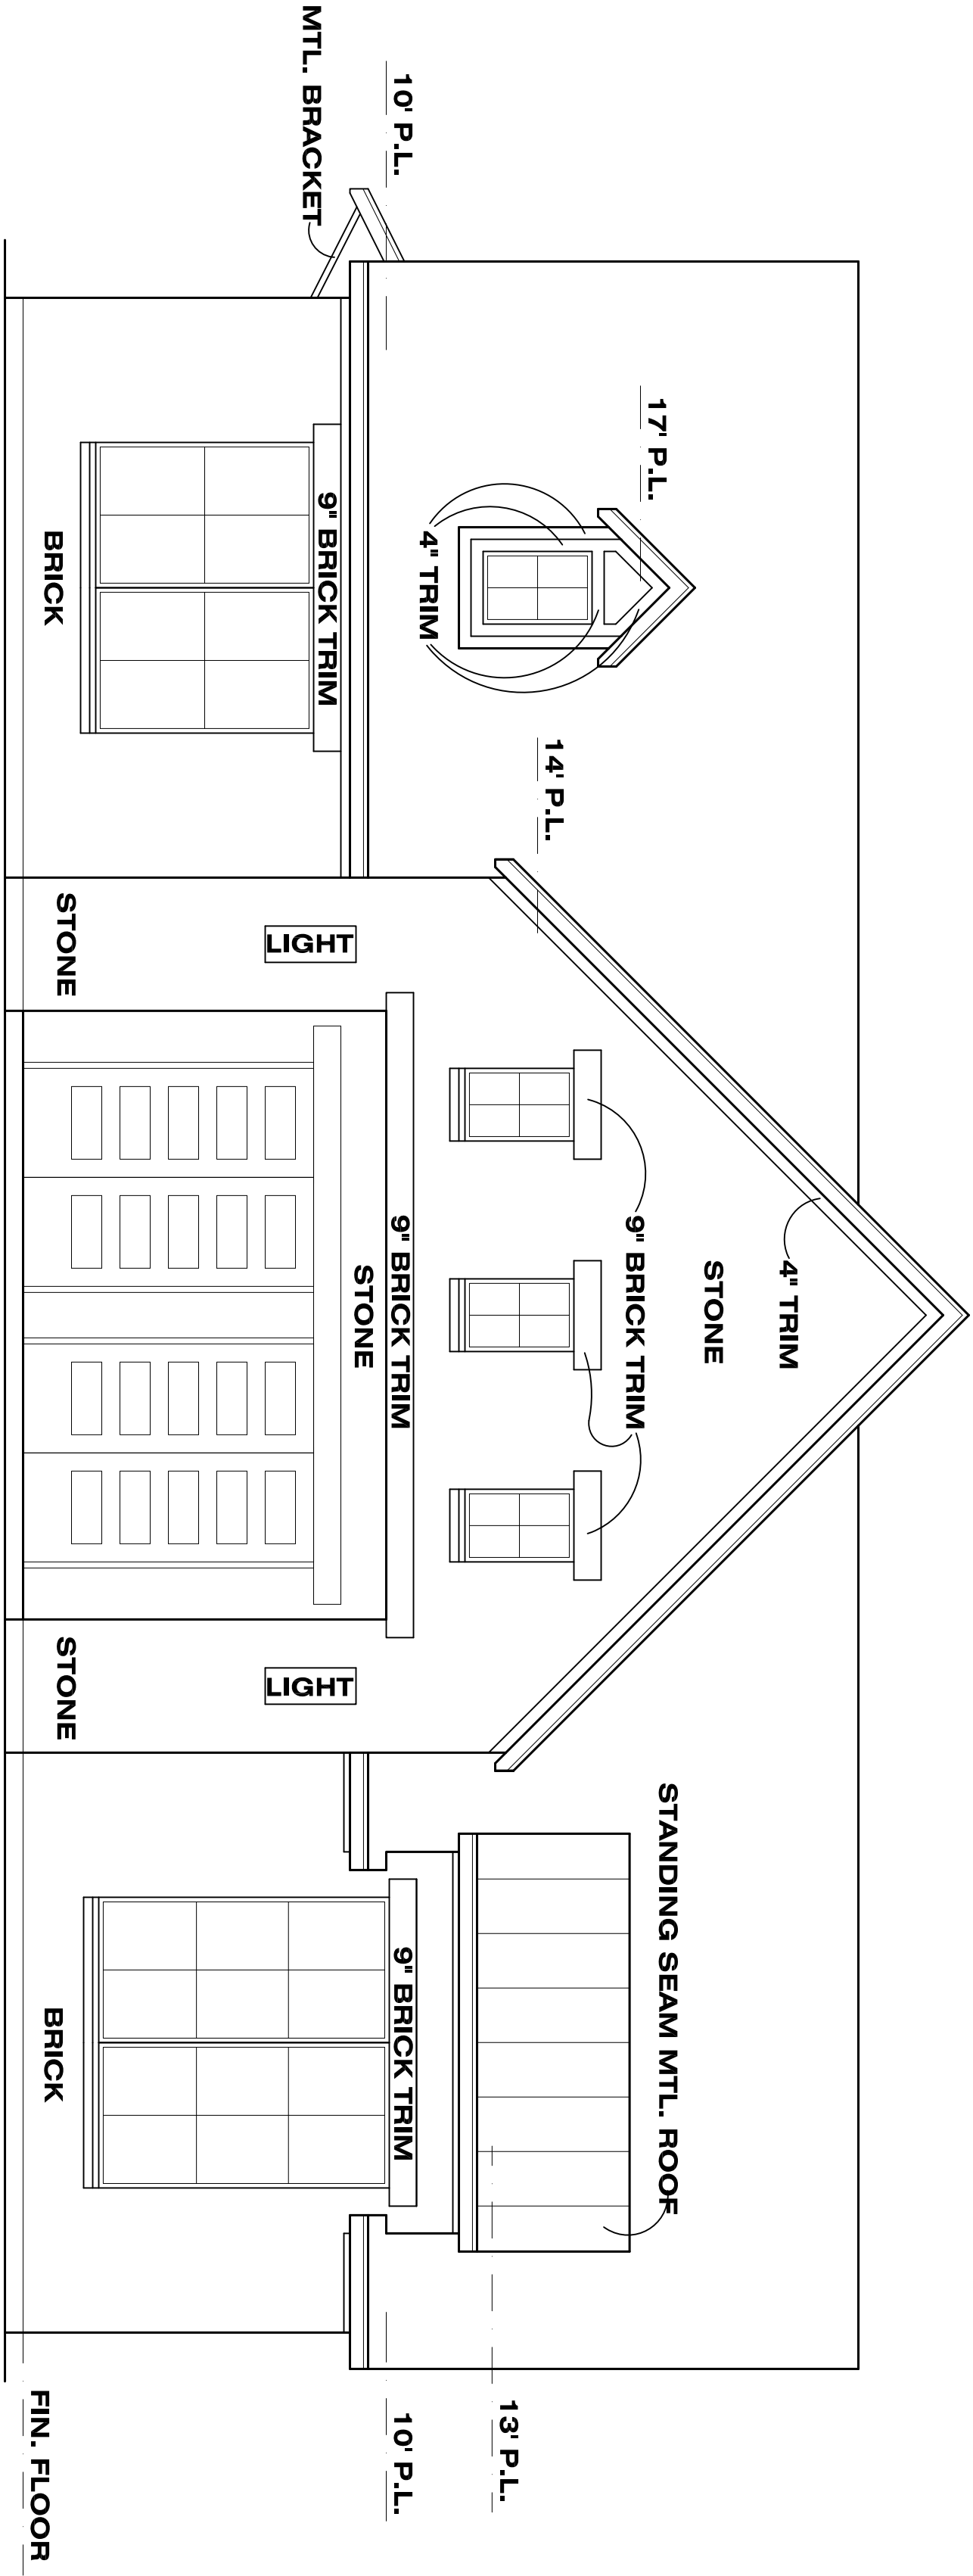

FRONT ELEVATION


SCALE: 1/4"=1'-0"

NOTE:
ROOF OVERHANG TO BE 6" U.N.O.
ROOFING TO BE CLAY TILES, U.N.O.
SEE ROOF PLAN FOR ROOF PITCHES
ALL TRIM, SIDING AND SOFFIT TO BE CEMENTITIOUS

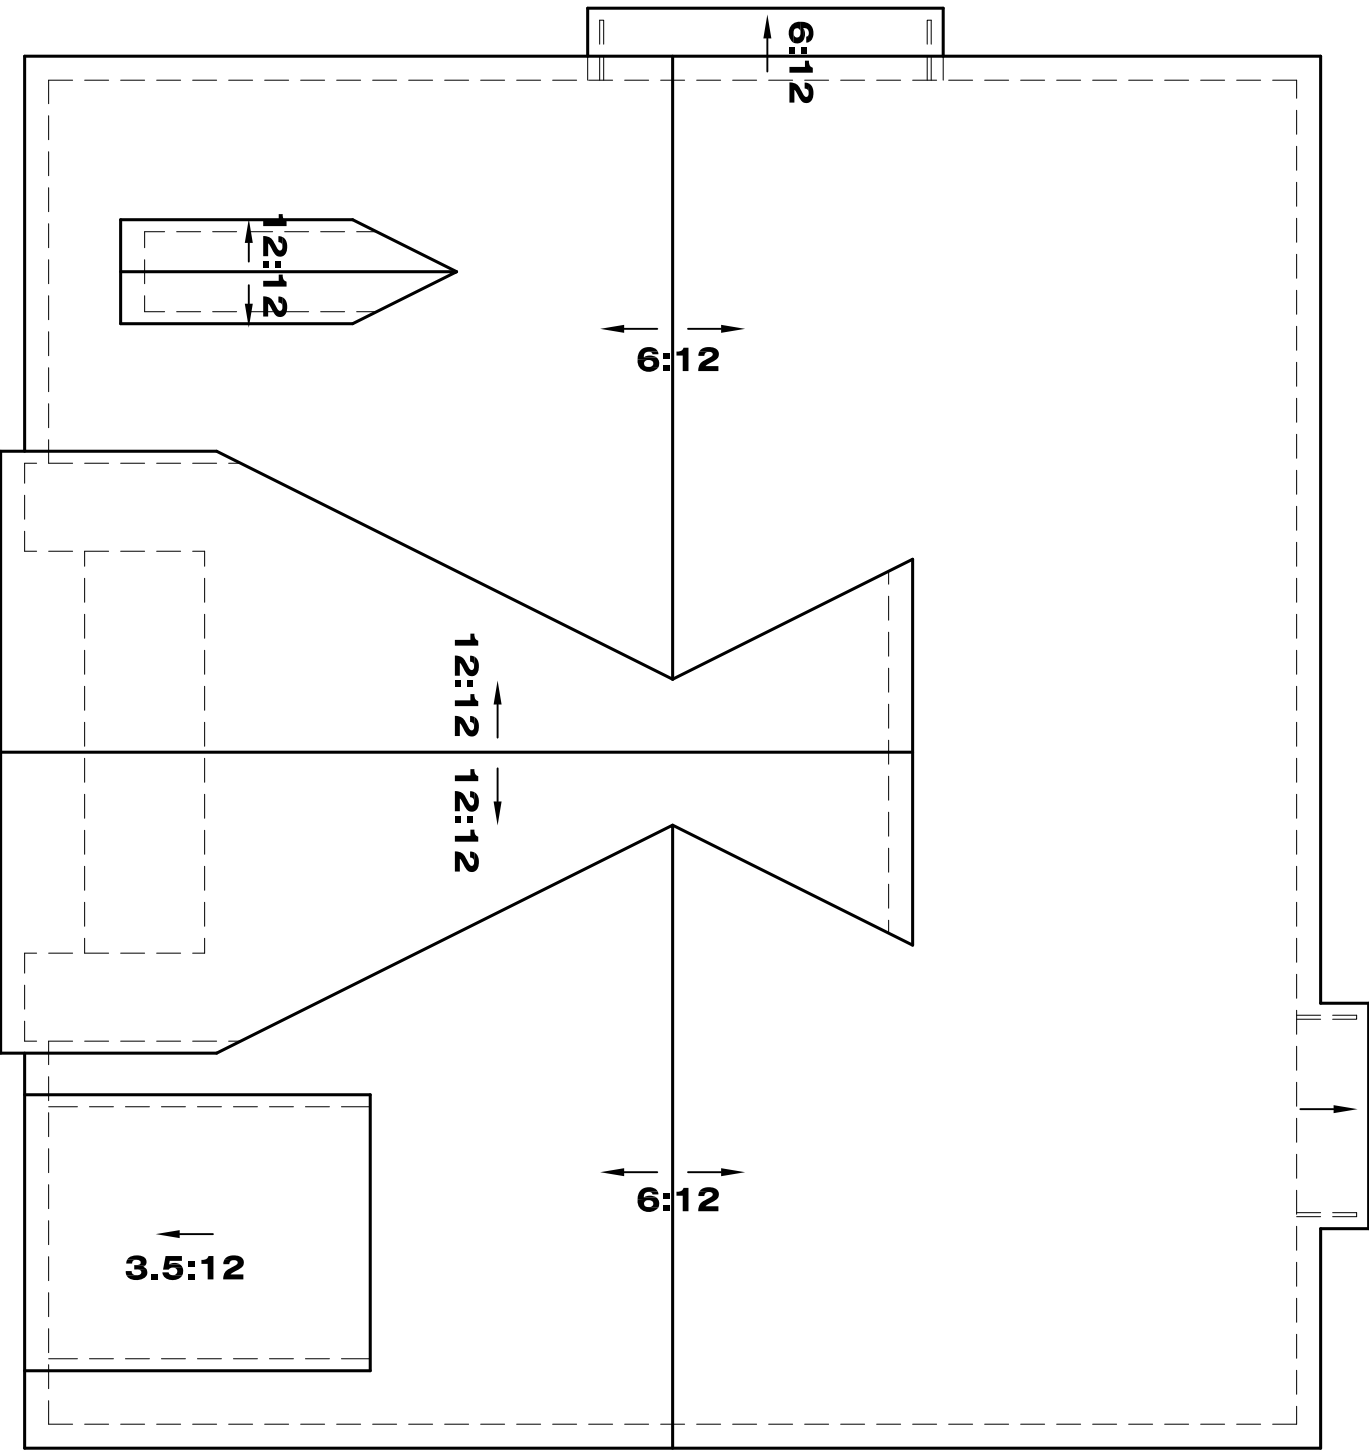


ROOF PLAN

SCALE: 1/8"=1'-0"

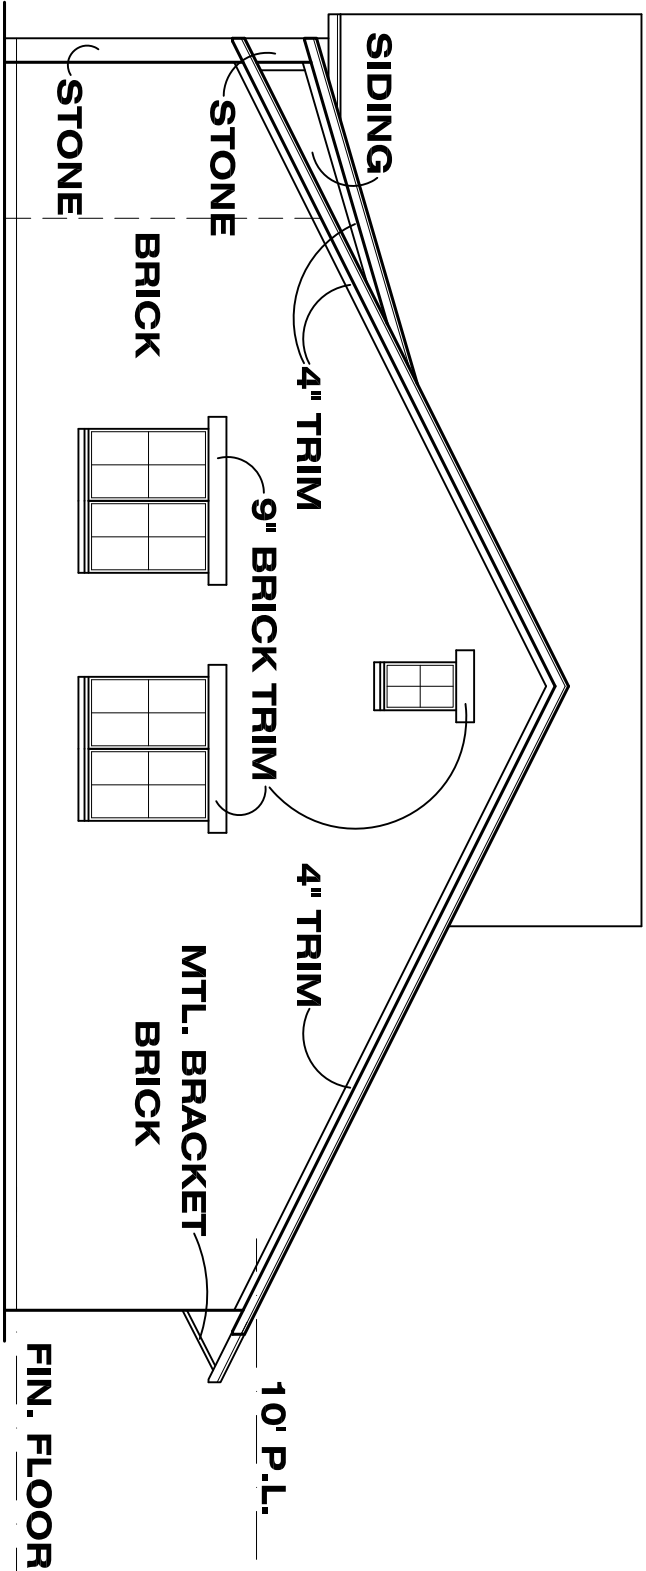


RIGHT ELEVATION

SCALE: 1/8"=1'-0"

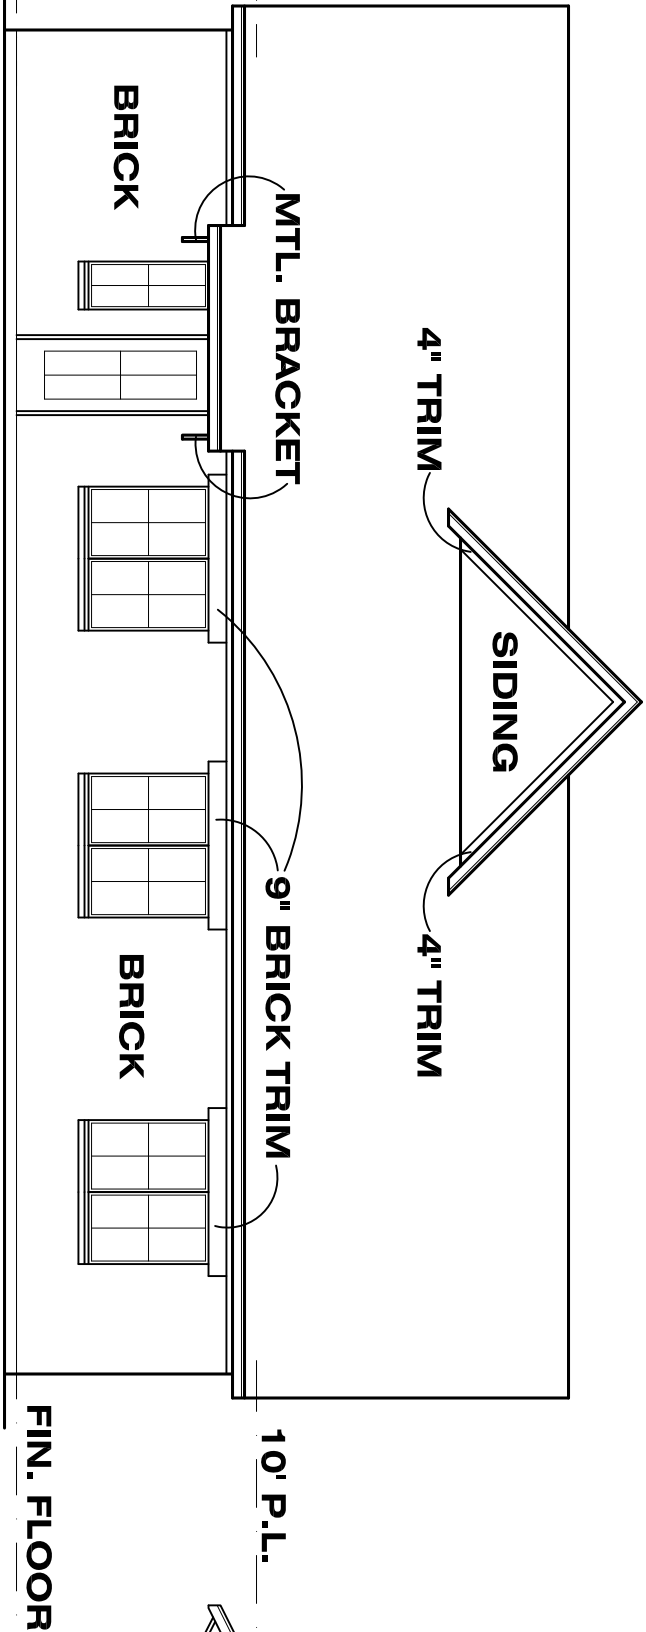


REAR ELEVATION

SCALE: 1/8"=1'-0"

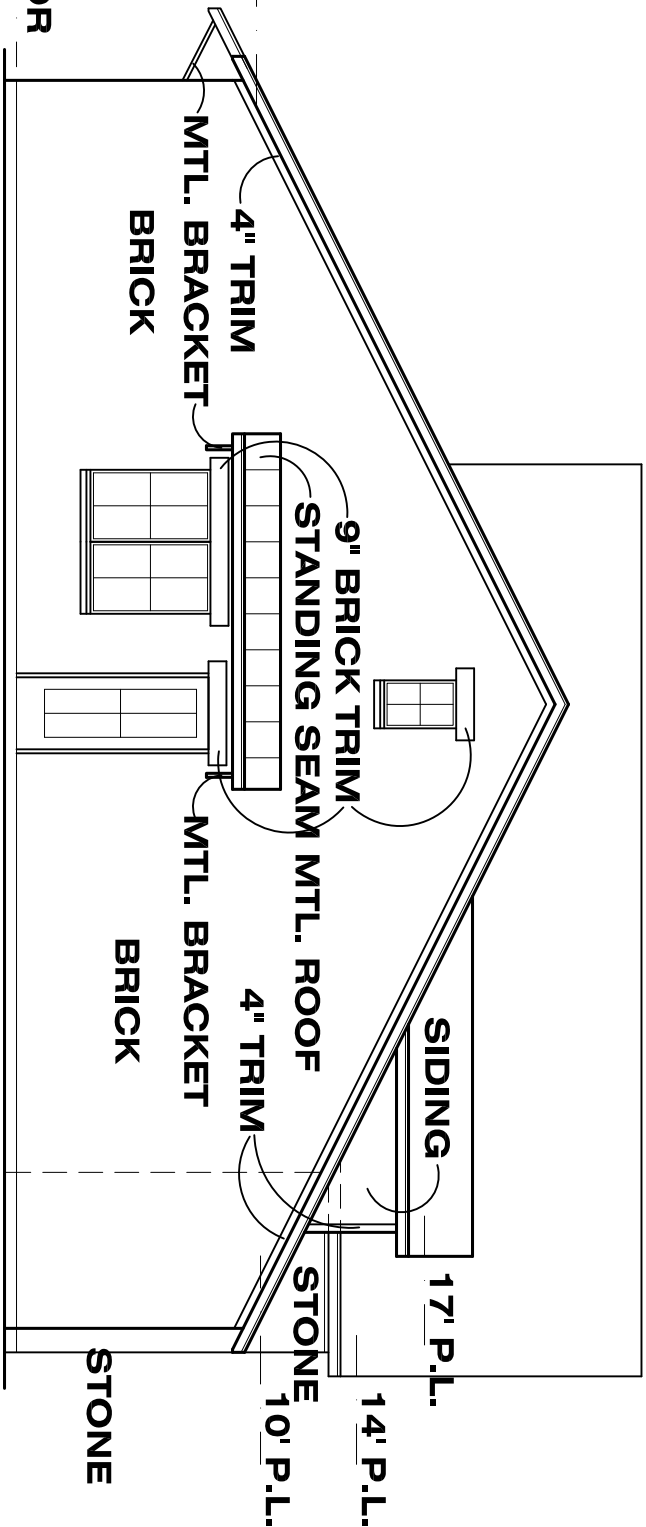

LEFT ELEVATION

SCALE: 1/8"=1'-0"

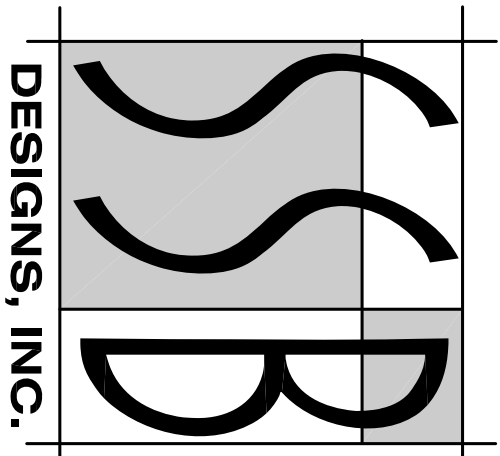

1301 E. DEBBIE LN.
SUITE 102
MANSFIELD, TX 76063
PH: (817)300-7052
SHERI BUMGARDNER
sher1@ssbdesigns.com

ENCLAVE- LOT 5

209 E. BROAD ST. MANSFIELD, TX.

PROJECT NUMBER
209

DATE: 2-18-25

REVISIONS:

SQ. FOOTAGE

GROSS OFFICE-2802 S.F.
PATIO- 95 S.F.
FOUNDATION- 2897 S.F.

COPYRIGHT © 2024 SSB DESIGNS, INC.
SSB DESIGNS RESERVES
ALL RIGHTS IN THESE
PLANS, IDEAS AND DESIGNS.
THESE PLANS, IDEAS AND
DESIGNS ARE NOT TO BE
COPIED OR REPRODUCED IN ANY
MANNER OR FORM
WITHOUT THE WRITTEN
CONSENT OF SSB DESIGNS,
INC.

SHEET

A-1