
	EXTERIOR FINISH SCHEDULE				
MARK	CATEGORY	MANUFACTURER	DESCRIPTION/FINISH		
B-1	MODULAR BRICK	GENERAL SHALE	COLOR:PRESERVATION RED WITH ARGOS 'CRIMSON RED' MASON'S MIX MORTAR, TOOLED JOINTS		
B-2	MODULAR BRICK	GENERAL SHALE	COLOR:BRADFORD HALL TUDOR WITH ARGOS 'SAVANNAH IVORY' MASON'S MIX MORTAR, TOOLED JOINTS		
M-1	METAL	TBD	PRE-ENGINEERED METAL BUILDING PANEL, COLOR: OFF-WHITE		
M-2	METAL	TBD	PRE-ENGINEERED METAL GUTTER, DOWNSPOUT & TRIM, COLOR: BEIGE		
P-1	PAINT	SHERWIN WILLIAMS	SHERWIN WILLIAMS SW 9097, 'SOFT FAWN' 202-C4		
SF-1	STOREFRONT	ҮКК	STOREFRONT SYSTEM, COLOR: 'DARK BRONZE, REFER TO SHEET A-101 FOR DETAILS		

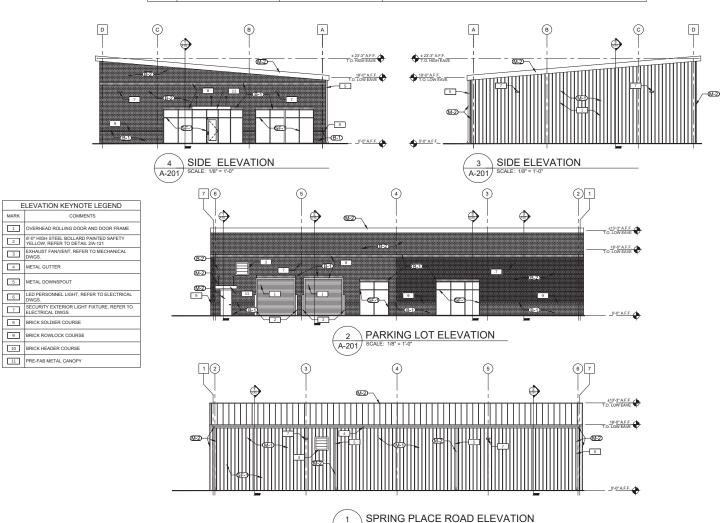

A-201 SCALE: 1/8" = 1'-0"



THIS DRAWING IS THE PROPERTY OF MAXDESIGN GROUP, AND IS NOT TO BE REPRODUCED IN WHOLE OR IN PART, IT IS NOT TO BE LIBED ON MATTHER BRO JECT AND SHALL BE DET



nno isos mai

COOPER'S CROSSING SOUTH

BARTOW COUNTY, GEORGIA

ROJECT INFO:

LOCATED IN LAND LOT 190, 5TH DISTRICT, 3RD SECTION BARTOW COUNTY, GEORGIA

OWNER-

CASS WHITE HOLDINGS I, LLC

MICHAEL DeMARIA

770.310.3220 PRINT RECORD

Description
PERMIT SUBMITTAL

_		
	REVISION	
No.	Description	Date

EXTERIOR ELEVATIONS

Date	12/05/202
Drawn by	M.L.M./M.G.N
Checked by	R.M.N

A-201

ISSUED FOR CONSTRUCTION