


FLOOR PLAN OF SUITE 201
SCALE: N.T.S.

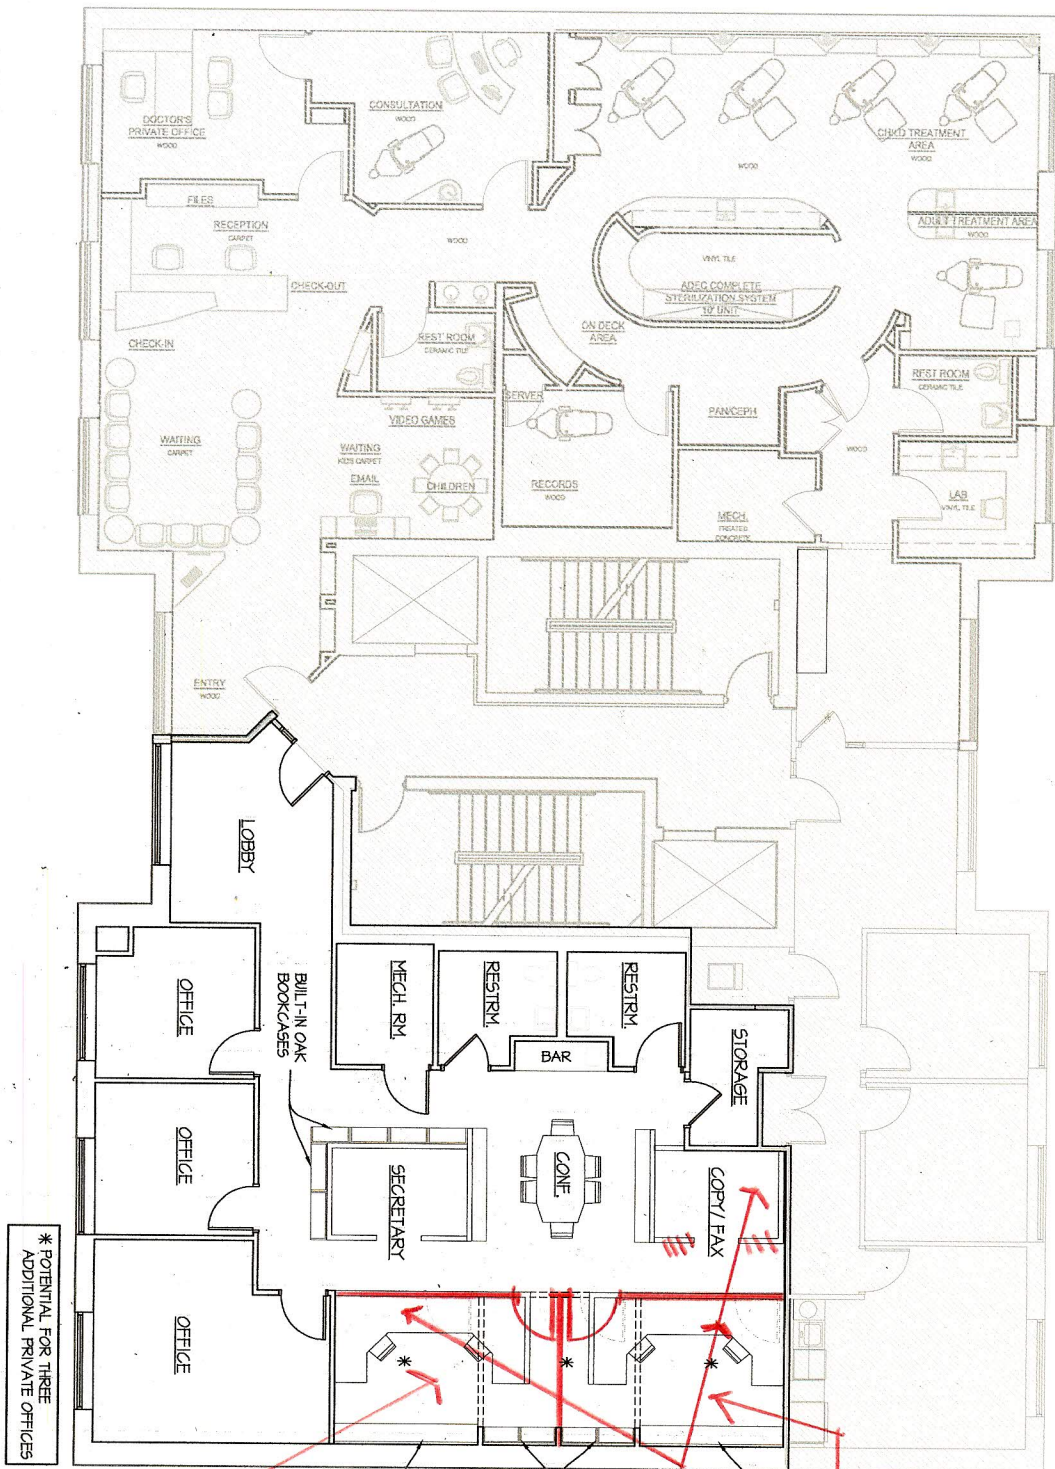

* POTENTIAL FOR THREE
ADDITIONAL PRIVATE OFFICES

4'-9" x 15'-0" BUILT-IN FILE CABINETS (STAND)
4'-9" x 15'-0" BUILT-IN OAK BOOKCASES (STAND)
REMOVE BUILT-INS
4'-9" x 15'-0" BUILT-IN FILE CABINETS (STAND)

DRAWING TITLE: FLOOR PLAN: Rentable Space- 2,353 SF		PROJECT: OFFICE SPACE- SUITE 201 275 N. YORK ST. ELMHURST, IL 60126		REV # DATE REVISION / ISSUE		The designs indicated in these drawings and specifications are copyrighted works and are the intellectual property of Architects' Studio, L.L.C. These drawings and specifications shall not be reproduced in any form or by any means without the expressed written permission of Architects' Studio, L.L.C. COPYRIGHT © 2011 ARCHITECTS' STUDIO, L.L.C.	 257 N. WILST AVENUE, SUITE 100 ELMHURST, IL 60126 T: 630-617-5990 F: 630-617-5992 ILLINOIS LICENSED PROFESSIONAL DESIGN FIRM #184-002214
SCALE: AS NOTED DRAWN BY: CHECKED BY:		CLIENT: REAL CAPITAL, LLC. 257 N. West Ave., Suite 100, Elmhurst IL 60126		PROJECT NUMBER: DRAWING #: SHEET OF			
DATE: 05/06/11							