

**THOUSAND ISLANDS INN PROPERTIES - RENOVATIONS**  
**335 RIVERSIDE DRIVE**  
**VILLAGE OF CLAYTON**  
**JEFFERSON COUNTY, NY**



11/26/2025 9:59:26 AM

**AUBERTINE**  
and  
**CURRIER**  
**ARCHITECTS, ENGINEERS  
& LAND SURVEYORS, PLLC**

NYS WBE/DBE Certified  
SBA Woman Owned  
Small Business (WOSB)

aubertinecurrier.com

522 Bradley Street  
Watertown, New York 13601  
Phone: (315) 762-2005

[illegible]

AND SUPERVISORS, LLC

THOUSAND ISLANDS INN RENOVATIONS  
TINN PROPERTIES  
335 RIVERSIDE DRIVE  
VILLAGE OF CLAYTON  
JEFFERSON COUNTY, NY

|                          |
|--------------------------|
| PROJECT NO. 2014-032-001 |
| SCALE:                   |
| DRAWN BY:                |
| CHECKED BY:              |
| ISSUE DATE:              |

COVER PAGE

G001



NYS WEEDS Certified  
SBA Woman Owned  
Small Business (WOSB)

**aubertinecurrier.com**

522 Bradley Street  
Vestal, New York 13851  
Phone: 607.753.0005

"These related terms and conditions shall apply to the use of the drawings, specifications and other documents prepared by the Architect for the project. The Architect shall not be responsible for the use of the drawings, specifications and other documents for any purpose other than that for which they were prepared. The Architect shall not be responsible for the use of the drawings, specifications and other documents for any purpose other than that for which they were prepared. The Architect shall not be responsible for the use of the drawings, specifications and other documents for any purpose other than that for which they were prepared."


10/20/2025 5:34:47 AM

TI INN PROPERTIES  
THOUSAND ISLANDS INN RENOVATIONS  
335 RIVERSIDE DRIVE  
VILLAGE OF CLAYTON  
JEFFERSON COUNTY, NY


PROJECT NO. 2024-0001  
SCALE: 1/4" = 1'-0"  
DRAWN BY: JAC  
CHECKED BY: JAC

1st FLOOR PLAN

**A101**

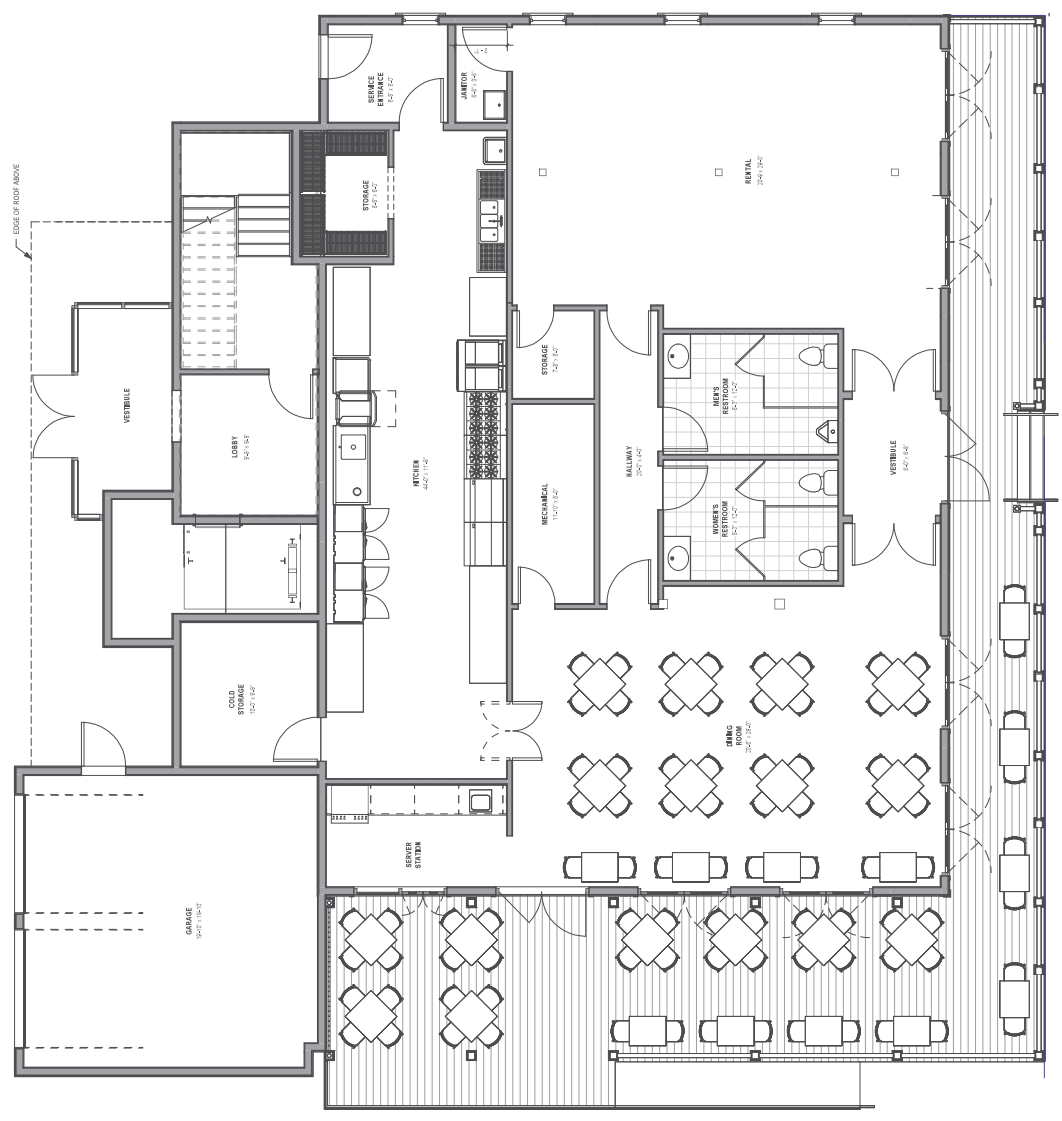

① 1st FLOOR PLAN  
1/4" = 1'-0"

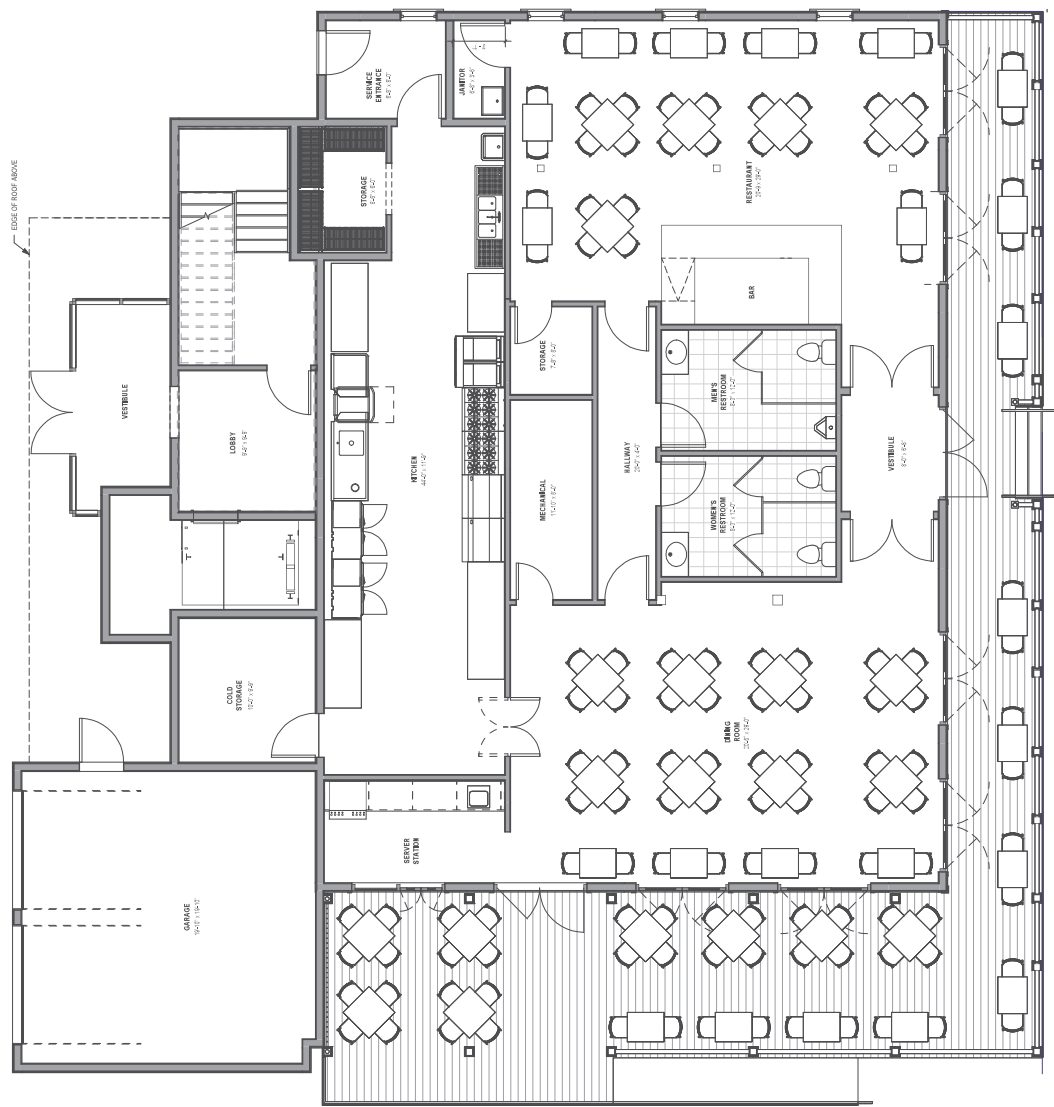

① 1st FLOOR PLAN  
1/4" = 1'-0"

1st FLOOR PLAN

PROJECT NO. 2034.102.001  
SCALE: 1/4" = 1'-0"  
DRAWN BY:  
CHECKED BY:  
ISSUE DATES:

THOUSAND ISLANDS INN RENOVATIONS  
THINN PROPERTIES  
336 RIVERSIDE DRIVE  
VILLAGE OF CLAYTON  
JEFFERSON COUNTY, NY

aubertinecurrier.com

522 Bradley Street  
Latertown, New York 136  
Phone: (315)782-2005

NYS WBE/DBE Certified  
SBA Woman Owned  
Small Business (WOSB)

