




2 FLOOR PLAN - BASEMENT
1/4" = 1'-0"

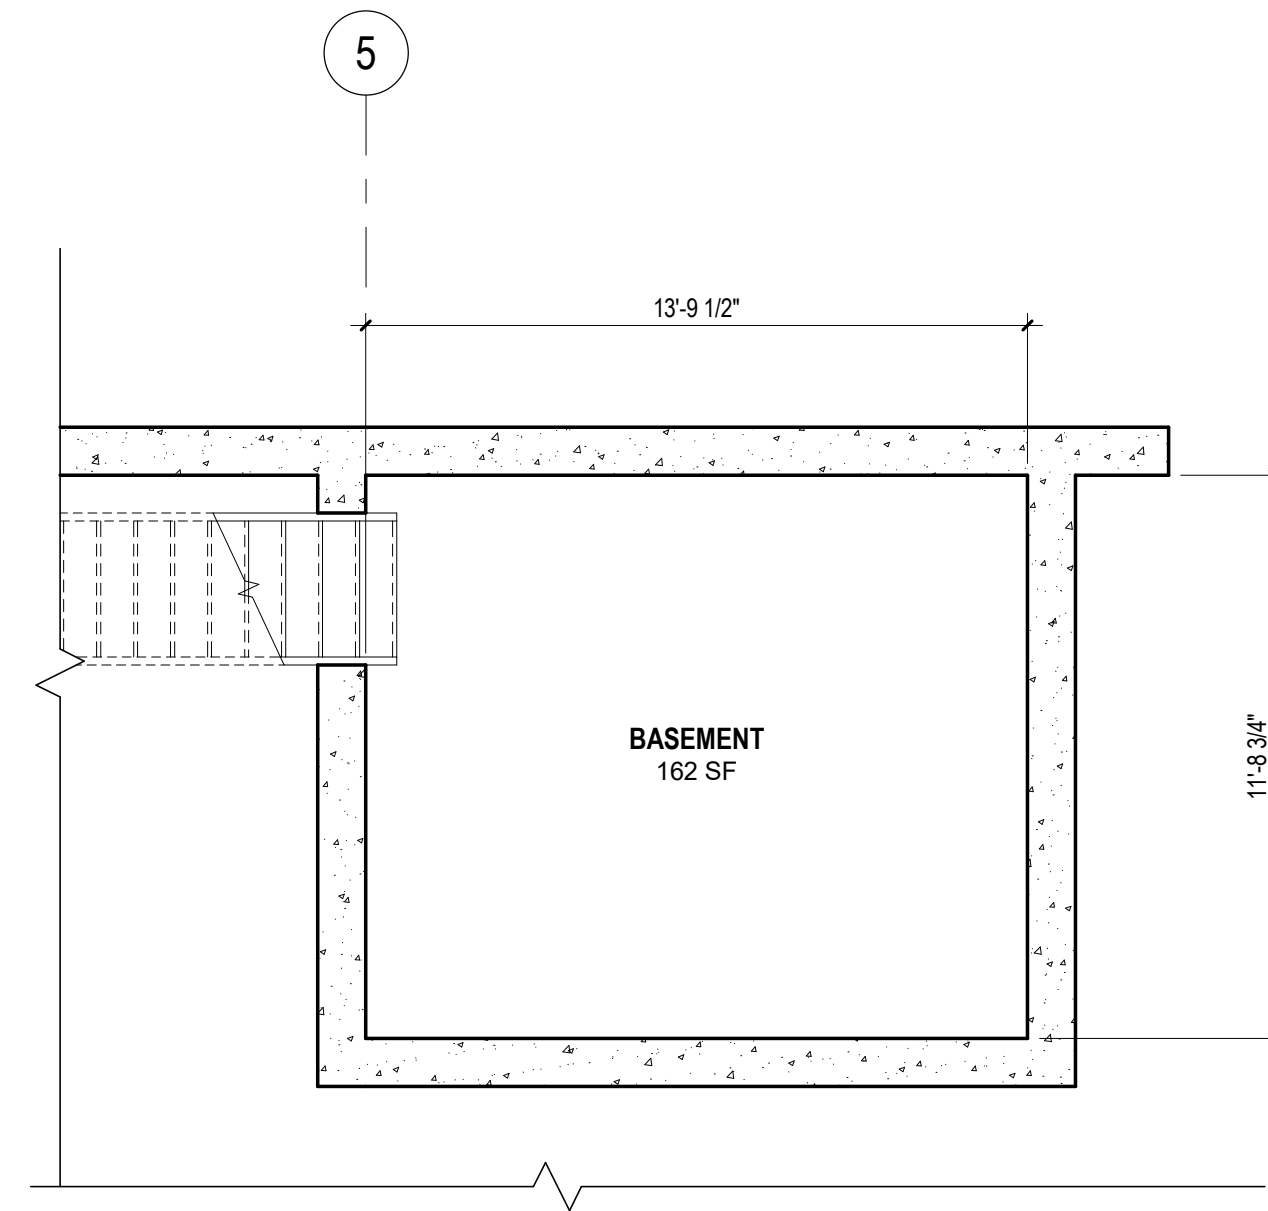

3 FLOOR PLAN - MEZZANINE
1/4" = 1'-0"

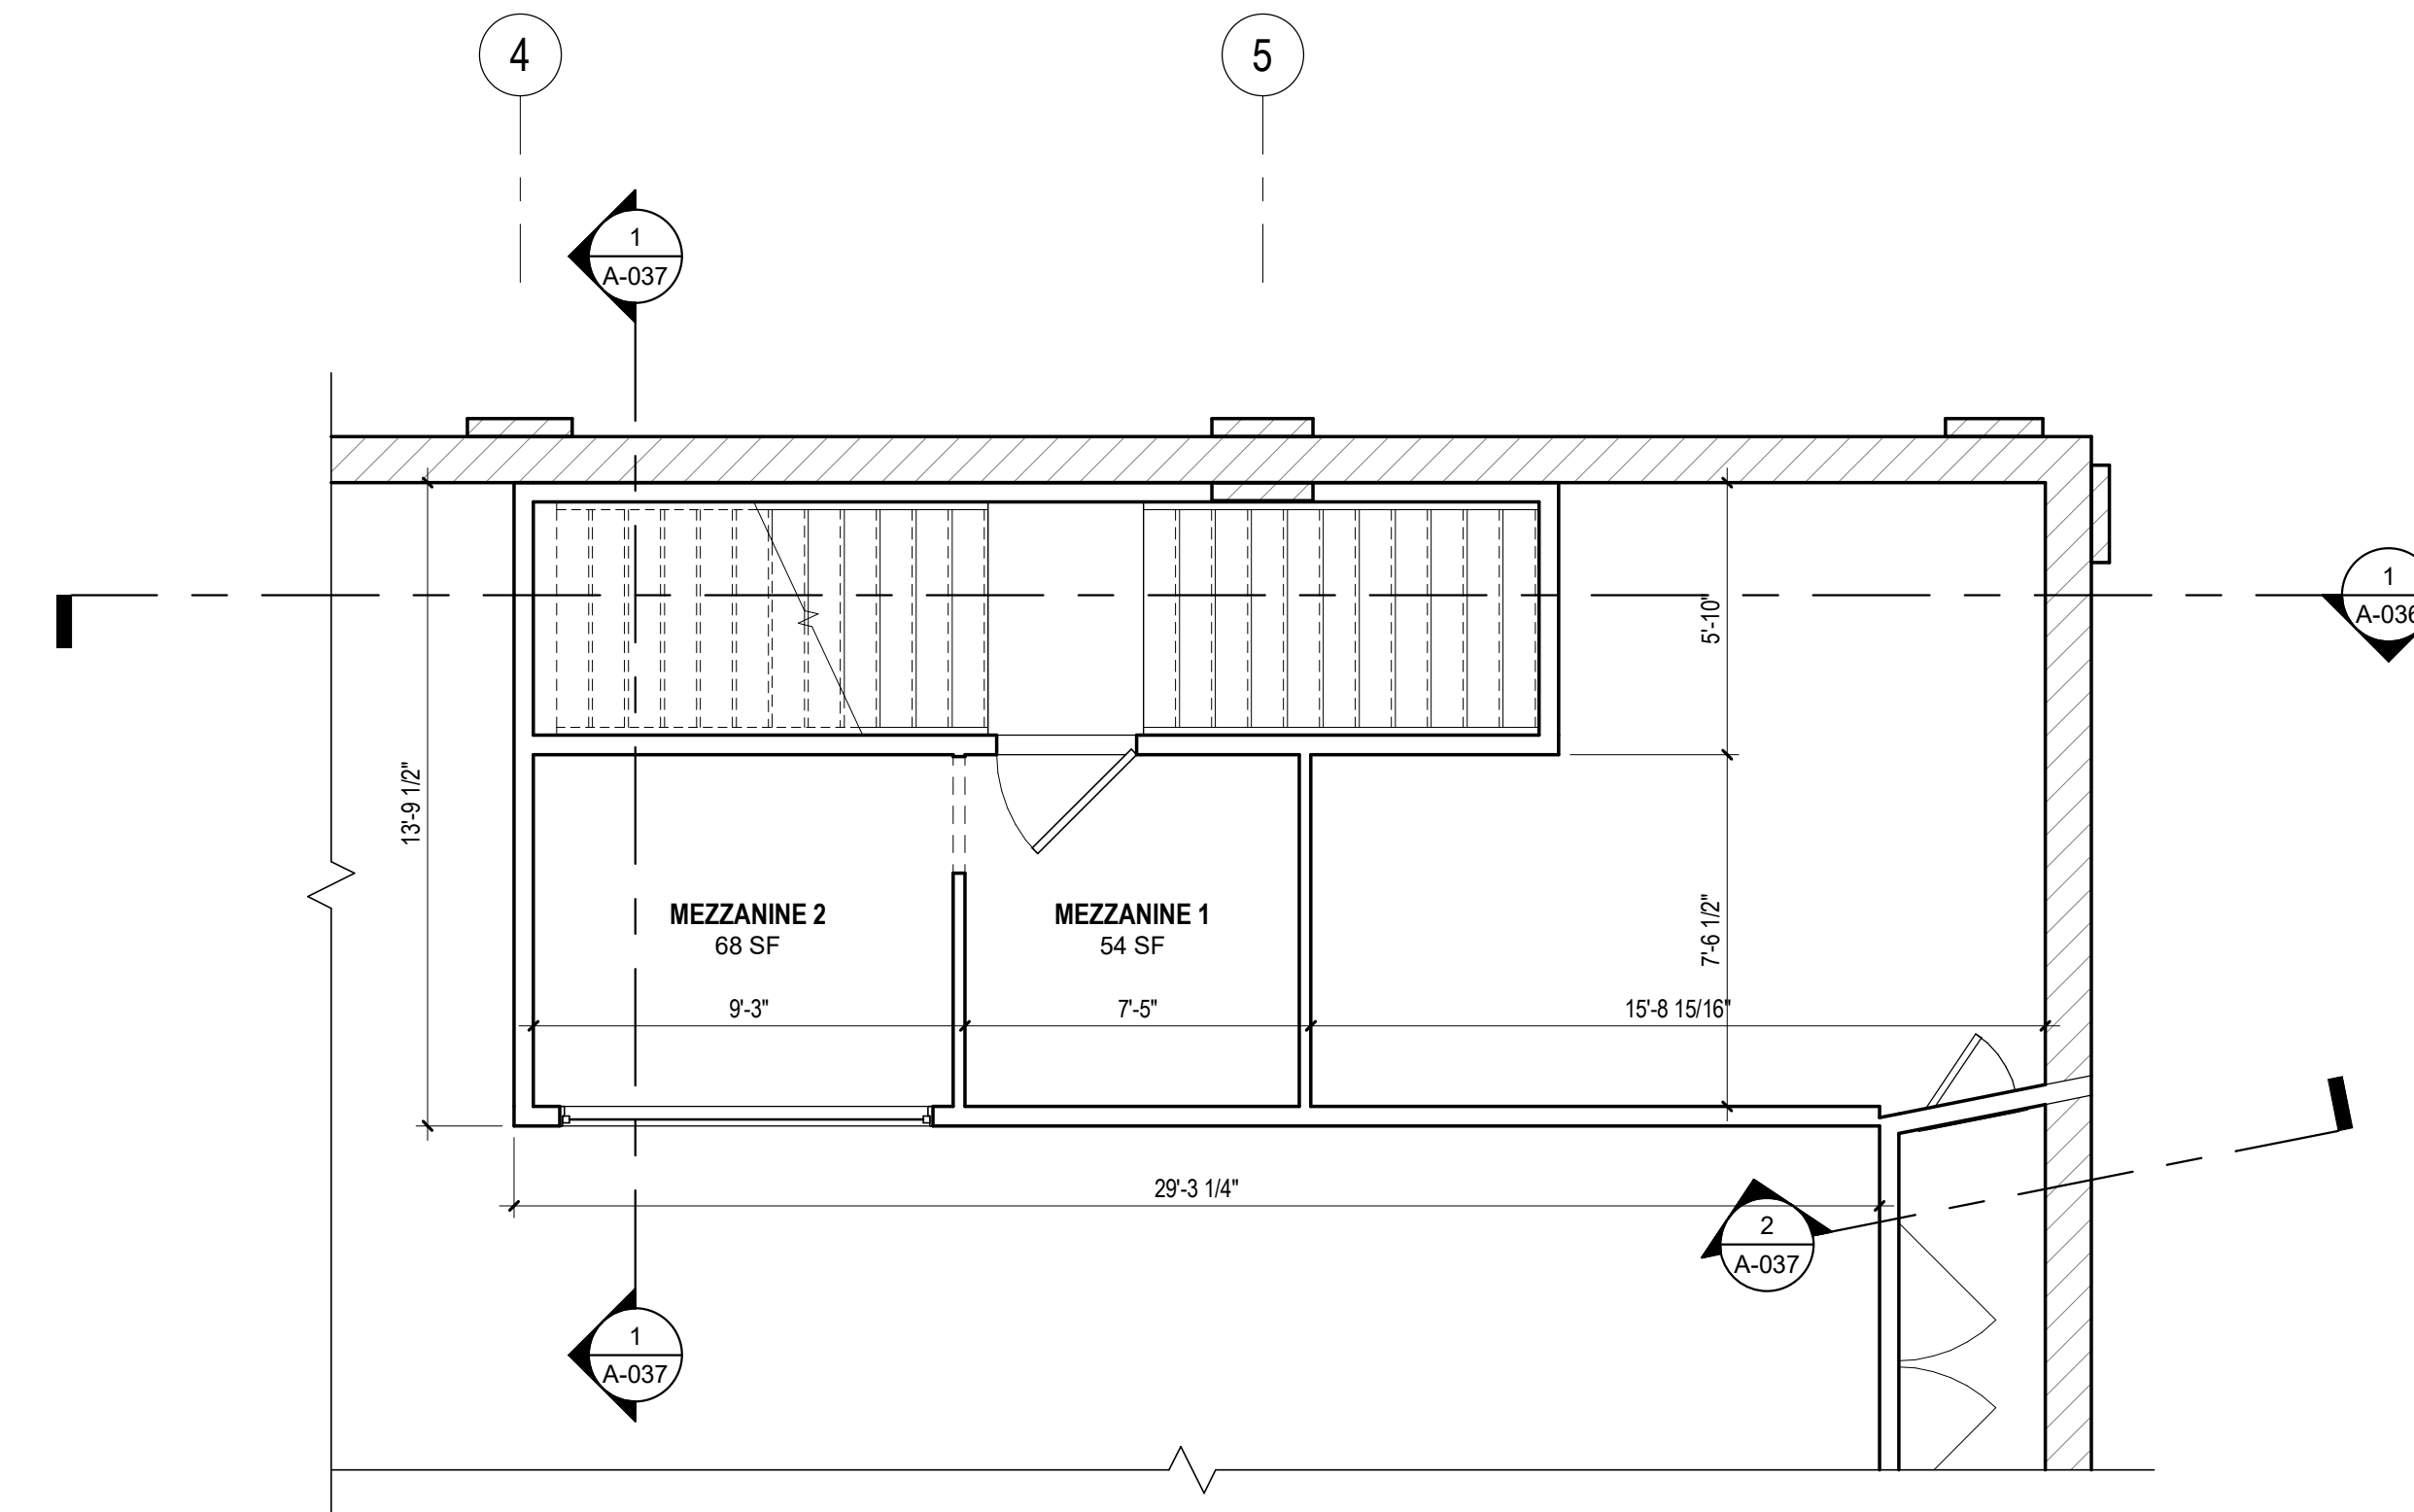

1 FLOOR PLAN - FIRST FLOOR
1/4" = 1'-0"

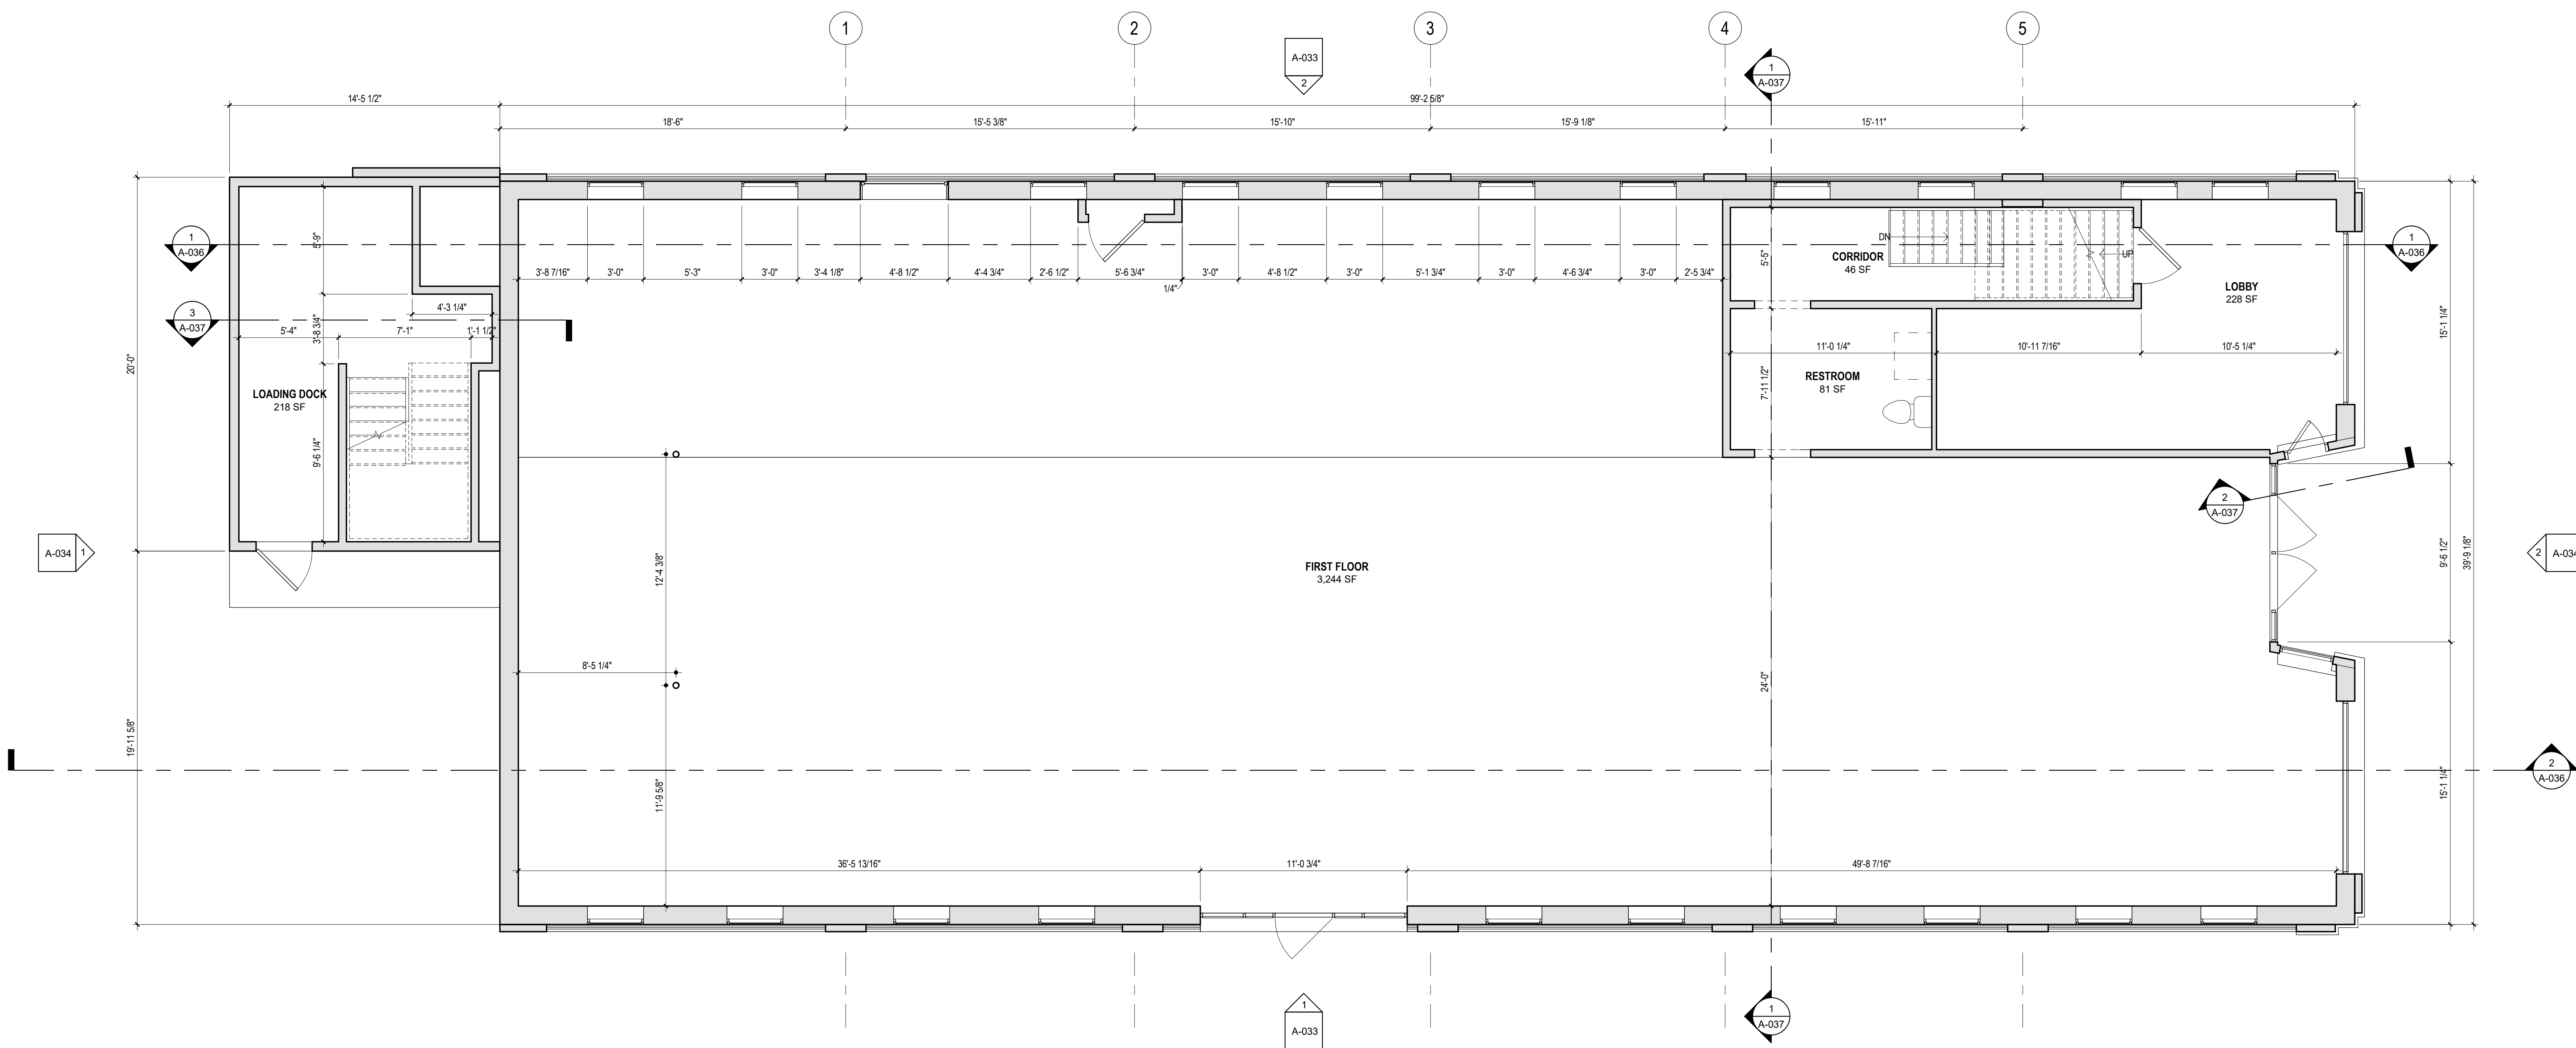

ALL EXISTING DIMENSIONS SHOWN ARE APPROXIMATE. VERIFY ALL DIMENSIONS IN FIELD.

RELEASES:

No.	DATE	DESCRIPTION OF CHANGES
1	8/25/23	EXISTING CONDITIONS

DATE:	8/25/23
PROJECT #:	230240
DRAWN BY:	CAW
PKL:	KOR
PIC:	KOR