




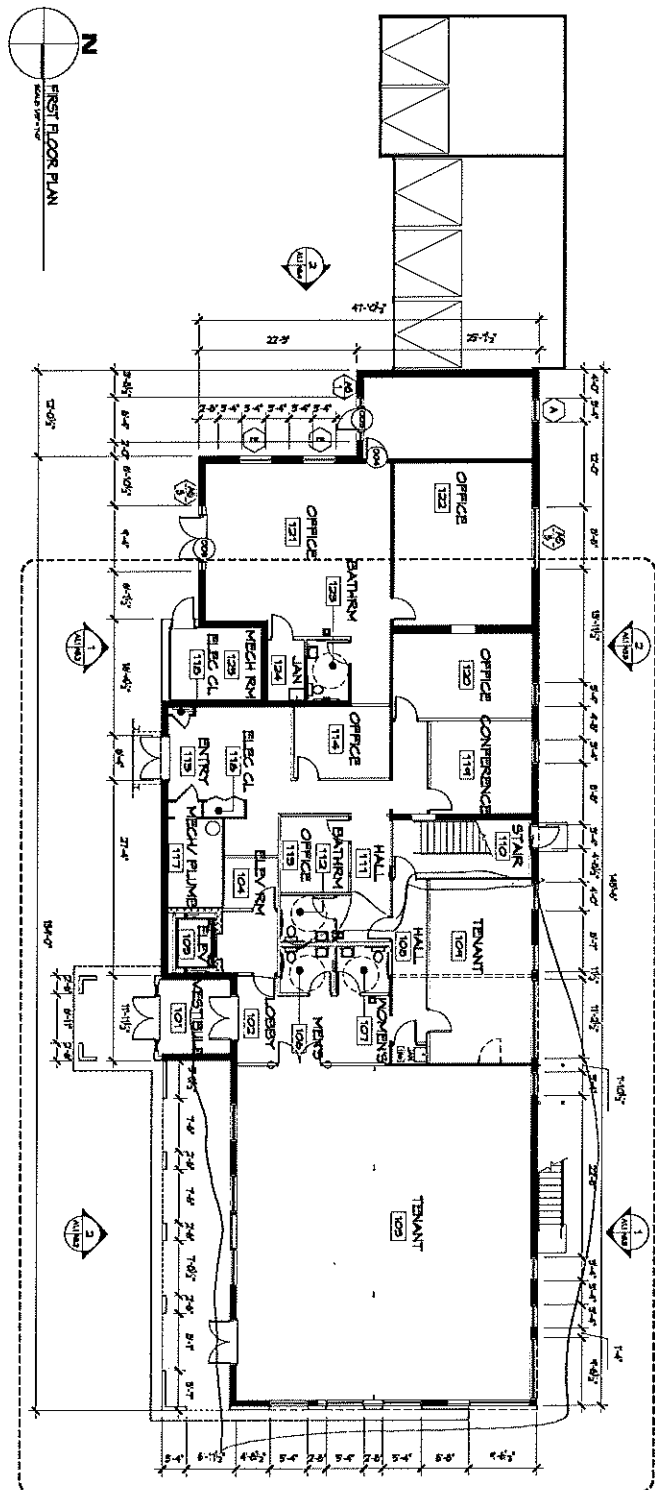


N
FIRST FLOOR PLAN

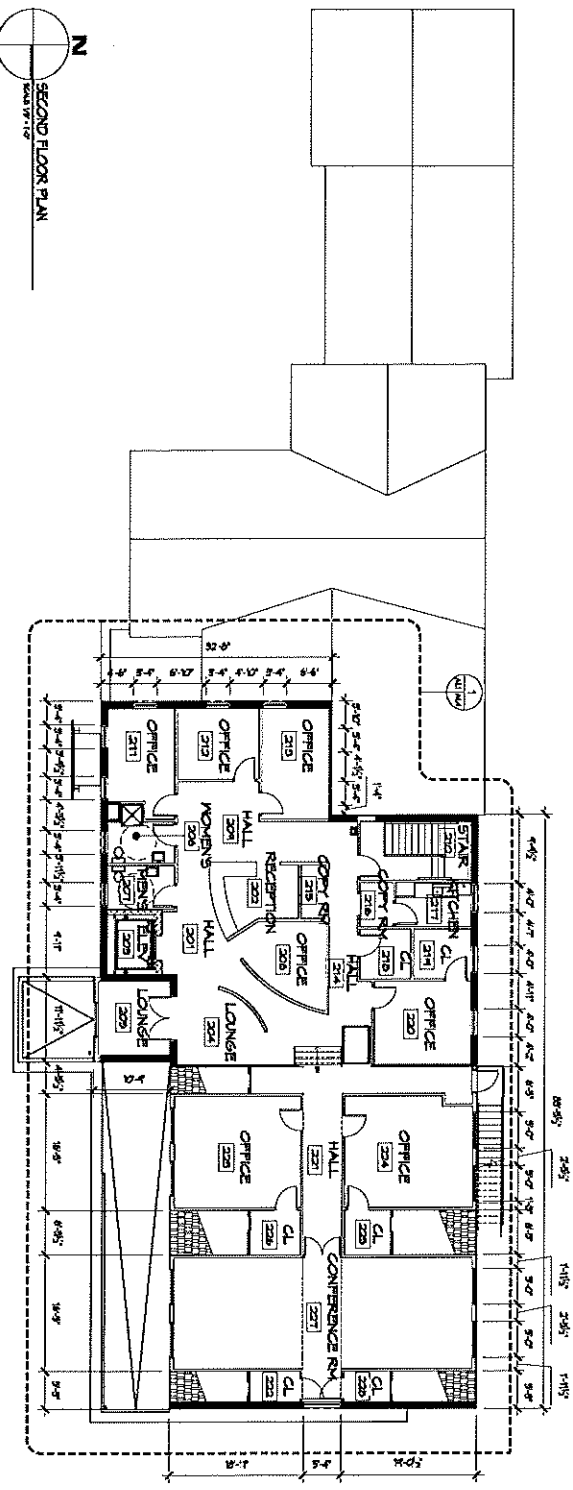


N
SECOND FLOOR PLAN

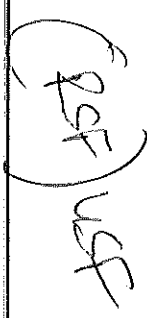

1 PARTIAL EAST ELEVATION

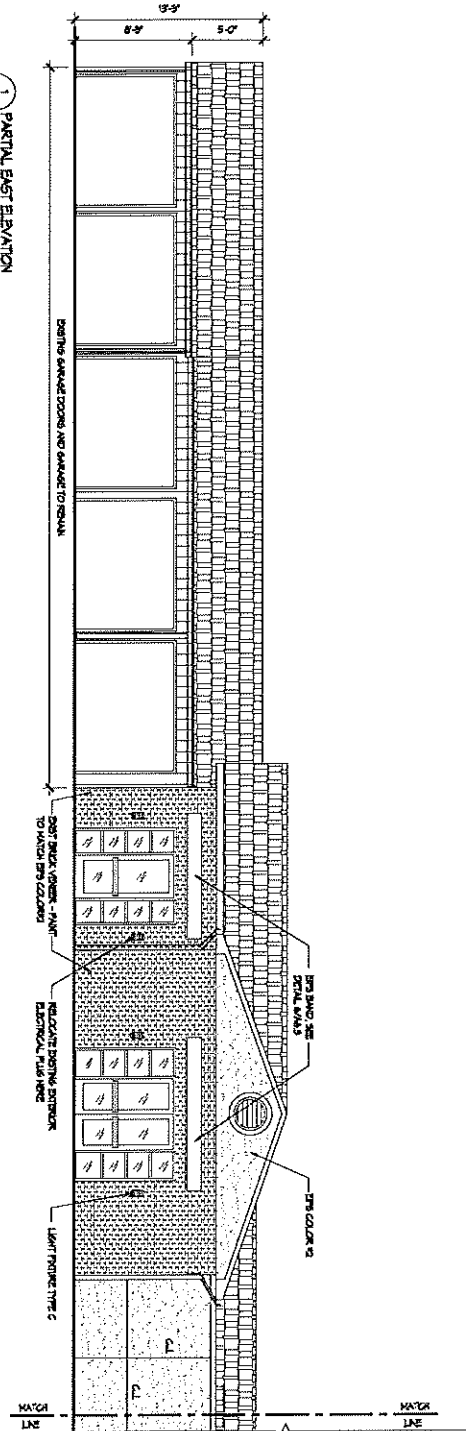


2 PARTIAL EAST ELEVATION

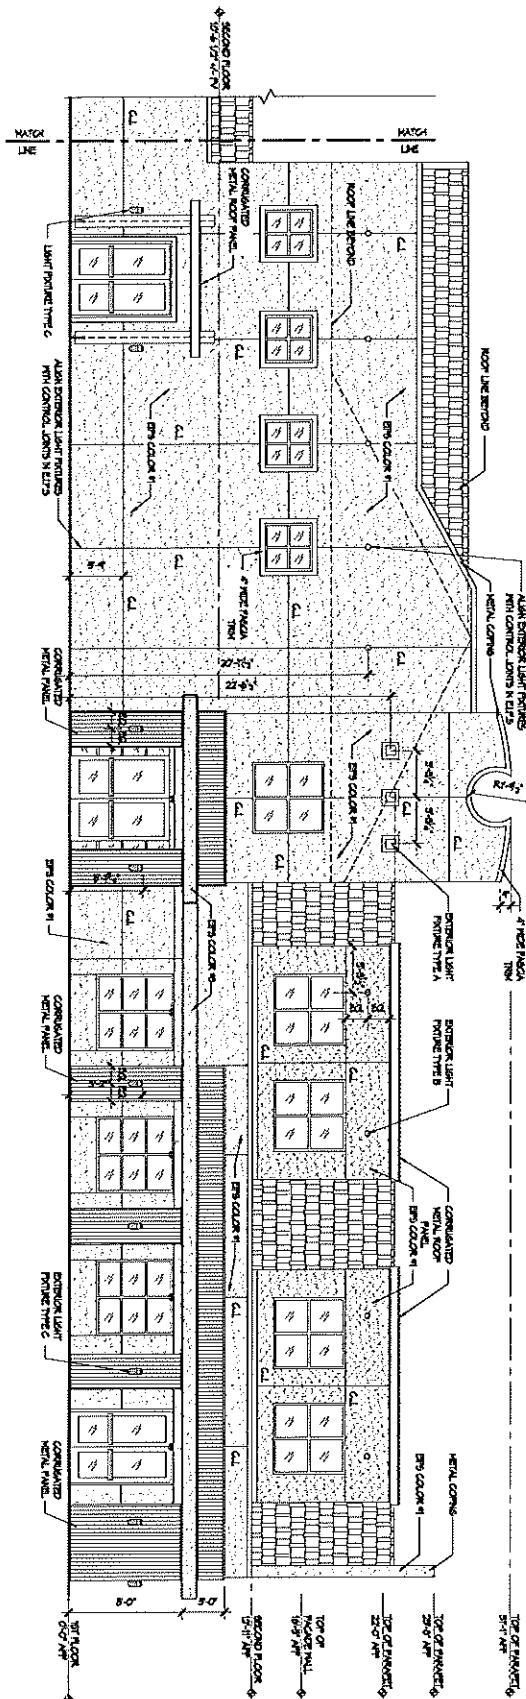


MATERIAL LEGEND	
SYMBOL	DESCRIPTION
	BRICK COLOR 1
	BRICK COLOR 2
2 PARTIAL WEST ELEVATION

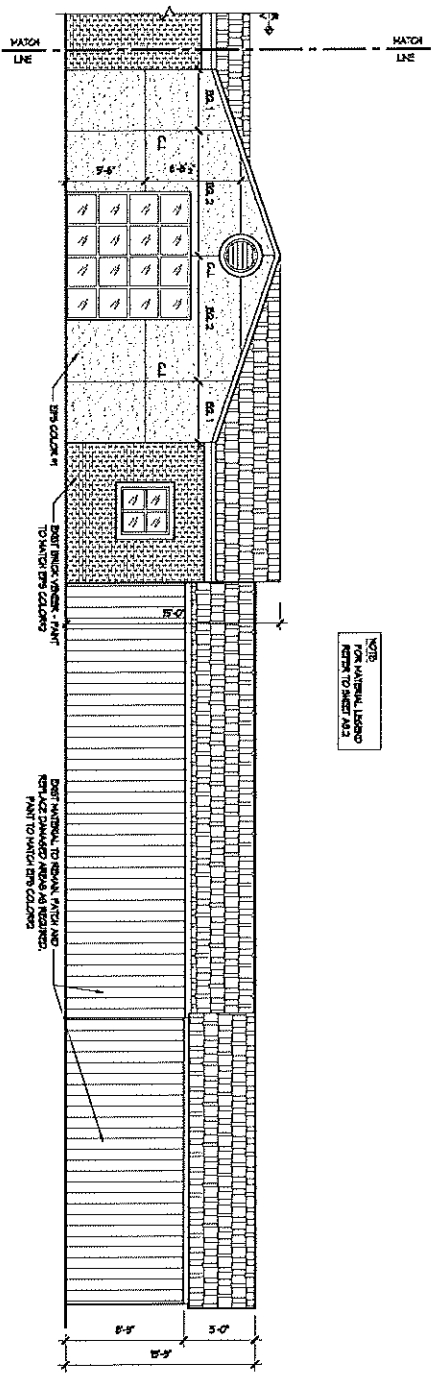

1 PARTIAL WEST ELEVATION

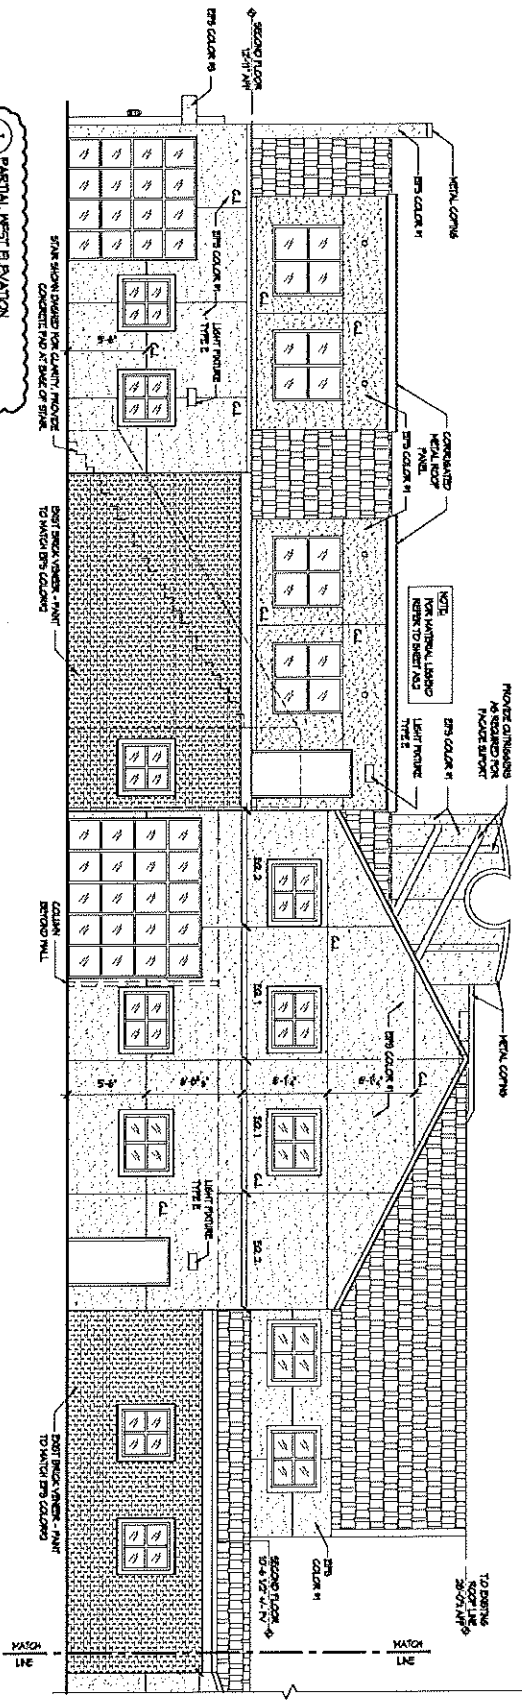

BONNEY OFFICE COMPLEX
Virginia Beach, Virginia
EXTERIOR ELEVATIONS

A3.3
Sheet Number

Drawn by: AS/ST
Checked by: M/ST
Date: 10/20/09
Project: Bonney Office Complex
Drawing: Exterior Elevations




Ionic DeZign Studios
ARCHITECTURE • INTERIORS • GRAPHICS
248 INDEPENDENCE BOULEVARD
FREDERICK FIVE • SUITE 206 • VA BEACH, VA 23462
757.449.5510 • FAX 757.449.5510 • www.ionicdesign.com


LIGHTING SCHEDULE		
SYMBOL	MANUFACTURER	CATALOG NUMBER
A	□	RECESSED
B	○	ROCK
C	○	ROCK
D	○	ROCK
E	□	TL
F	□	TL
G	□	TL
NOTES

1. LIGHT FIXTURE TYPE SHALL BE DETERMINED BY ALL TRADES FOR THE PROJECT. THE TYPE SHALL BE DETERMINED BY ALL TRADES FOR THE PROJECT. THE TYPE SHALL BE DETERMINED BY ALL TRADES FOR THE PROJECT.

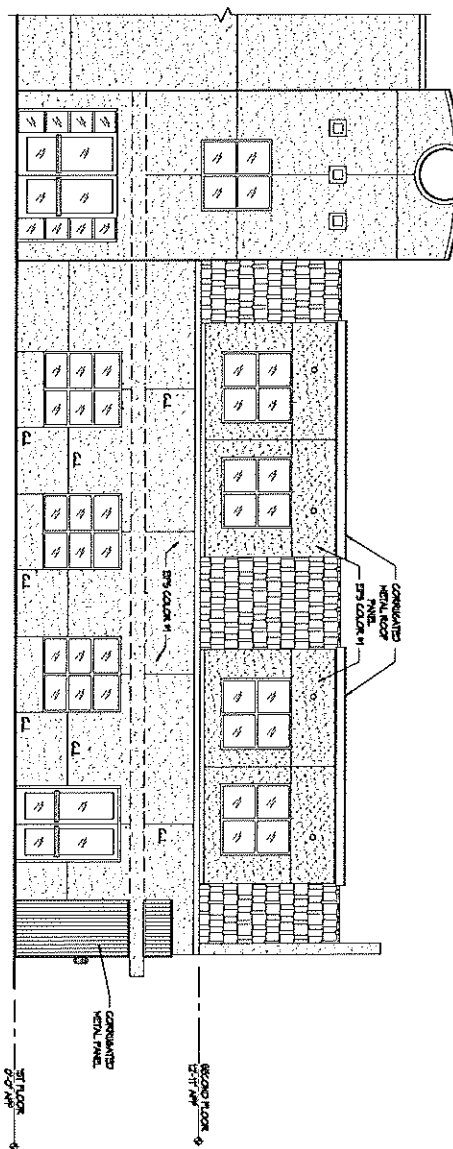

PARTIAL EAST ELEVATION

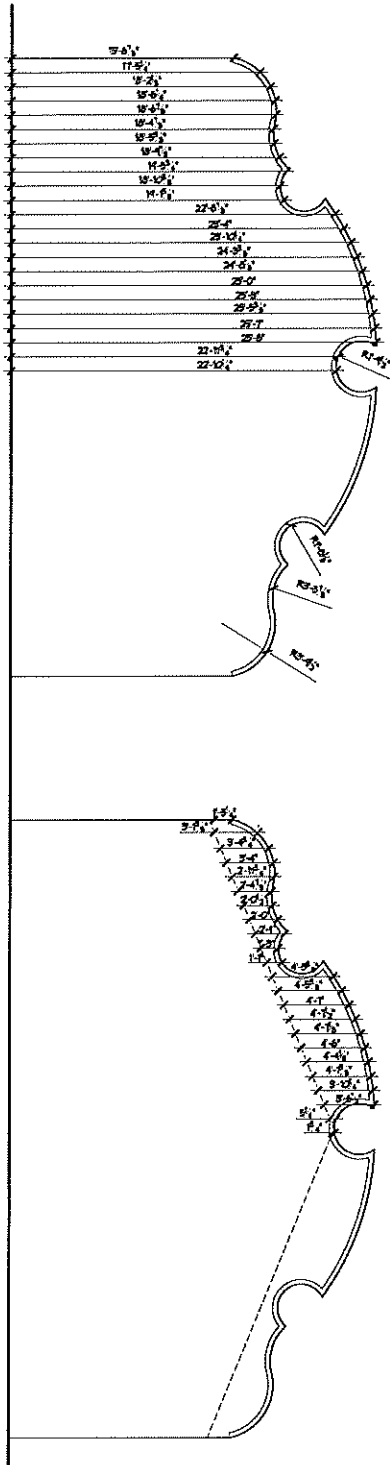

PARTIAL NORTH ELEVATION

PARTIAL NORTH ELEVATION

A3.5

Sheet Number

BONNEY OFFICE COMPLEX
Virginia Beach, Virginia
EXTERIOR ELEVATION

Drawn by: J. DeZign
Checked by: J. DeZign
Designed by: J. DeZign
Scale: 1/8" = 1'-0"



Ionic DeZign Studios
ARCHITECTURE • INTERIORS • GRAPHICS
215 INDEPENDENCE BOULEVARD
FIDELITY FIVE • SUITE 205 • VA BEACH, VA 23462
757.444.5510 • FAX 757.444.5511 • www.ionicdezign.com