



CHARLES G SEIVERS BOULEVARD


FRANK L DIGGS ROAD
FRED DIGGS ROAD

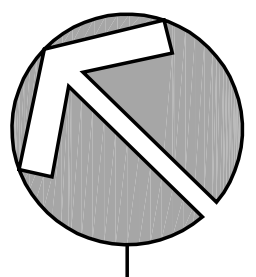

CONCEPTUAL SITE PLAN
Scale: 1" = 100'-0"

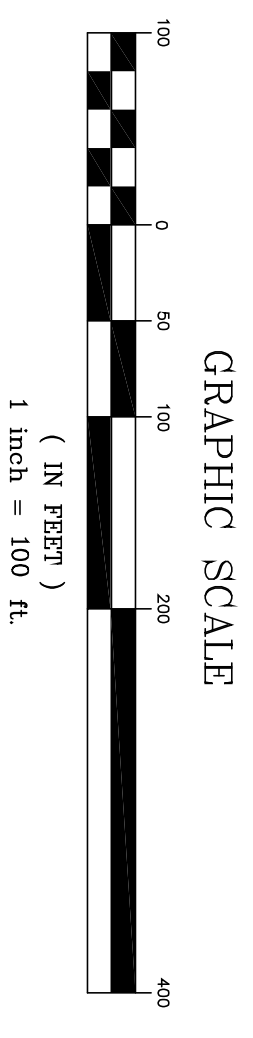

1313 Kalmia Road
Knoxville, TN 37909
Phn: 865.566.0185
Fax: 888.485.7005

 

REV.	DESCRIPTION	BY	DATE
-	--	-	-
-	--	-	-
-	--	-	-
-	--	-	-

TITLE:	CONCEPTUAL SITE PLAN	DRAWN BY:	-	SHEET NO.:	-
LOCATION:	SINKING SPRINGS ROAD CLINTON, TENNESSEE CLT Map XXX, Parcel No. XXX	CHECKED BY:	-	FILE NAME:	Sinking Springs CSP 1
Owner:	SOUTHERN COMMERCIAL, LLC	JOB NUMBER:	1010	ISSUE DATE:	01/30/2019

CSP1