



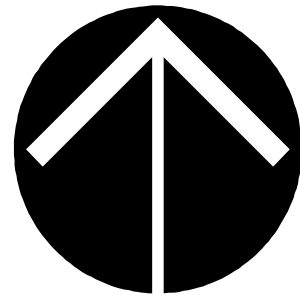

SAMYN-D'ELIA
ARCHITECTS, P.A.

P.O. Box 1259 Ashland, NH 03217
Phone 603 968.7133 Fax 968.3057

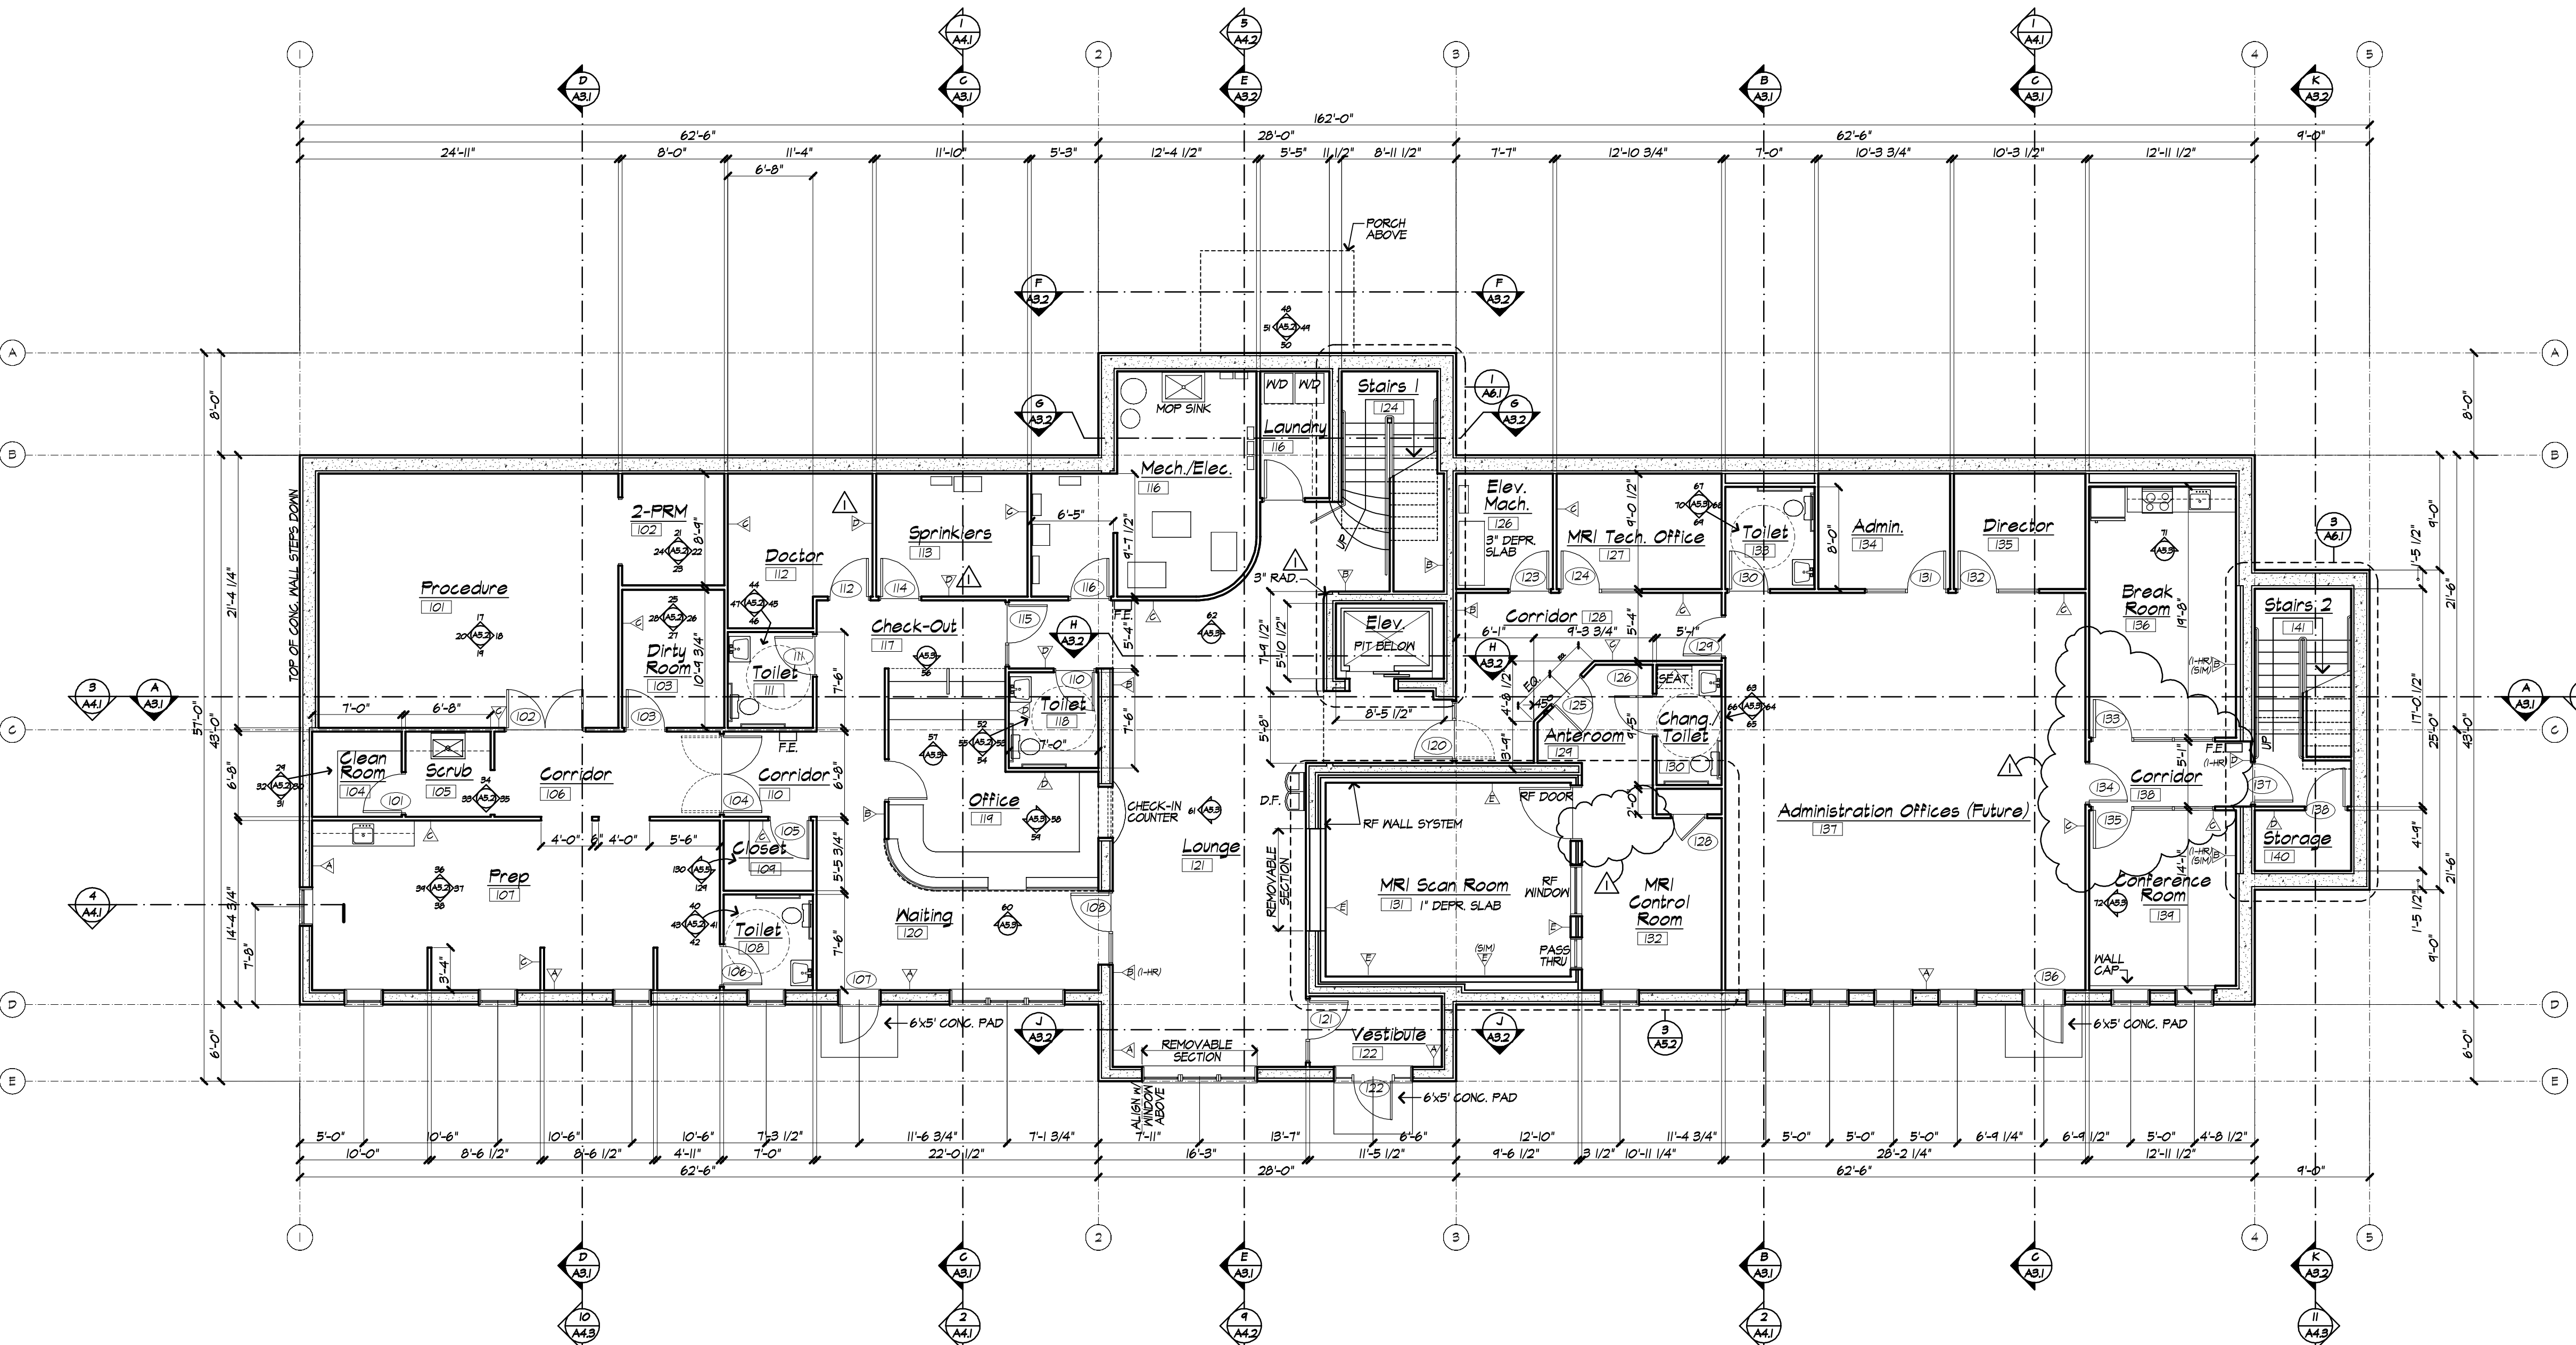

Lower Floor Plan
SCALE: 1/8" = 1'-0"
LOWER LEVEL FLOOR AREA = 7,146 SQ. FT. GROSS
NOTE: REFER TO STRUCTURAL DRAWINGS FOR COMPLETE GRID LINE SYSTEM.

WALL TYPES

WOOD SIDING (SEE ELEV.)
HOUSEWRAP (SHOWN DASHED)
INSULATED CONCRETE FORM - THICKNESS VARIES SEE STRUCT.
5/8" G.M.B.

A TYPICAL EXTERIOR WALL
SCALE: 1 1/2" = 1'-0"

ELEVATOR SHAFT
5/8" G.M.B.
INSULATED CONCRETE FORM - THICKNESS VARIES SEE STRUCT.
5/8" G.M.B.

B U.L. U932
2-HOUR RATINGS
SCALE: 1 1/2" = 1'-0"

5/8" G.M.B.
SOUND ATTENUATION BATTS AT SELECTED LOCATIONS
STEEL STUDS

C TYPICAL INTERIOR WALL
SCALE: 1 1/2" = 1'-0"

5/8" TYPE X G.M.B.
SOUND ATTENUATION BATTS AT SELECTED LOCATIONS
STEEL STUDS

D U.L. U432
1-HOUR RATINGS
SCALE: 1 1/2" = 1'-0"

MRI VENDOR SUPPLIED SHIELDING PANEL SYSTEM
SEE VENDOR INSTR. FOR GAP REQUIREMENTS
5/8" G.M.B.
ICE OR STUD WALL (SEE FLR. PLAN)

E MRI SHIELD WALL
SCALE: 1 1/2" = 1'-0"

CONSTRUCTION DOCUMENTS
SET NO. 1
ISSUED 11.18.2008
REVISED 1.08.2009

SCALE:	AS NOTED
DRAWN:	MR
CHECKED:	WD

ALPINE CLINIC

Franconia, New Hampshire
COPYRIGHT 2008
SAMYN-D'ELIA Architects

LOWER FLOOR PLAN

PROJECT NO.	0811	PROJECT DATE:	-
PLAT DATE:	1/8/2009		
FILE NAME:	0811A Plans		

1.08.09 General Revisions

REVISIONS

SHEET NO.

A1.1