



ARCHITECTS

239 E. Water Street - 2nd Fl.
Syracuse, New York 13202

www.in-ARCHITECTS.com

IT IS THE VIOLATION OF THE LAW FOR ANY PERSON, UNLESS ACTING UNDER THE DIRECTION OF A LICENSED ARCHITECT, TO ALTER AN ITEM IN ANY WAY IF AN ITEM BEARING THE SEAL OF AN ARCHITECT IS ALTERED. THE ALTERING ARCHITECT SHALL AFFIX TO HIS ITEM THE SEAL AND THE NOTATION "ALTERED BY" FOLLOWED BY HIS SIGNATURE AND THE DATE OF SUCH ALTERATION AND A SPECIFIC DESCRIPTION OF THE ALTERATION.

CENTER ARMORY
129 WALTON STREET
SYRACUSE, NEW YORK 13202

THE CONTRACTOR SHALL VERIFY ALL DIMENSIONS AT THE SITE AND PROMPTLY NOTIFY THE ARCHITECT IN WRITING OF ANY DISCREPANCIES.

REVISIONS		
NO.	DESCRIPTION	DATE

FLOOR PLAN

ProjeEXISTING CONDITIONS


Date 12/30/2019

Project Number 19125

Drawn By LAZ

Checked By JRP

A201

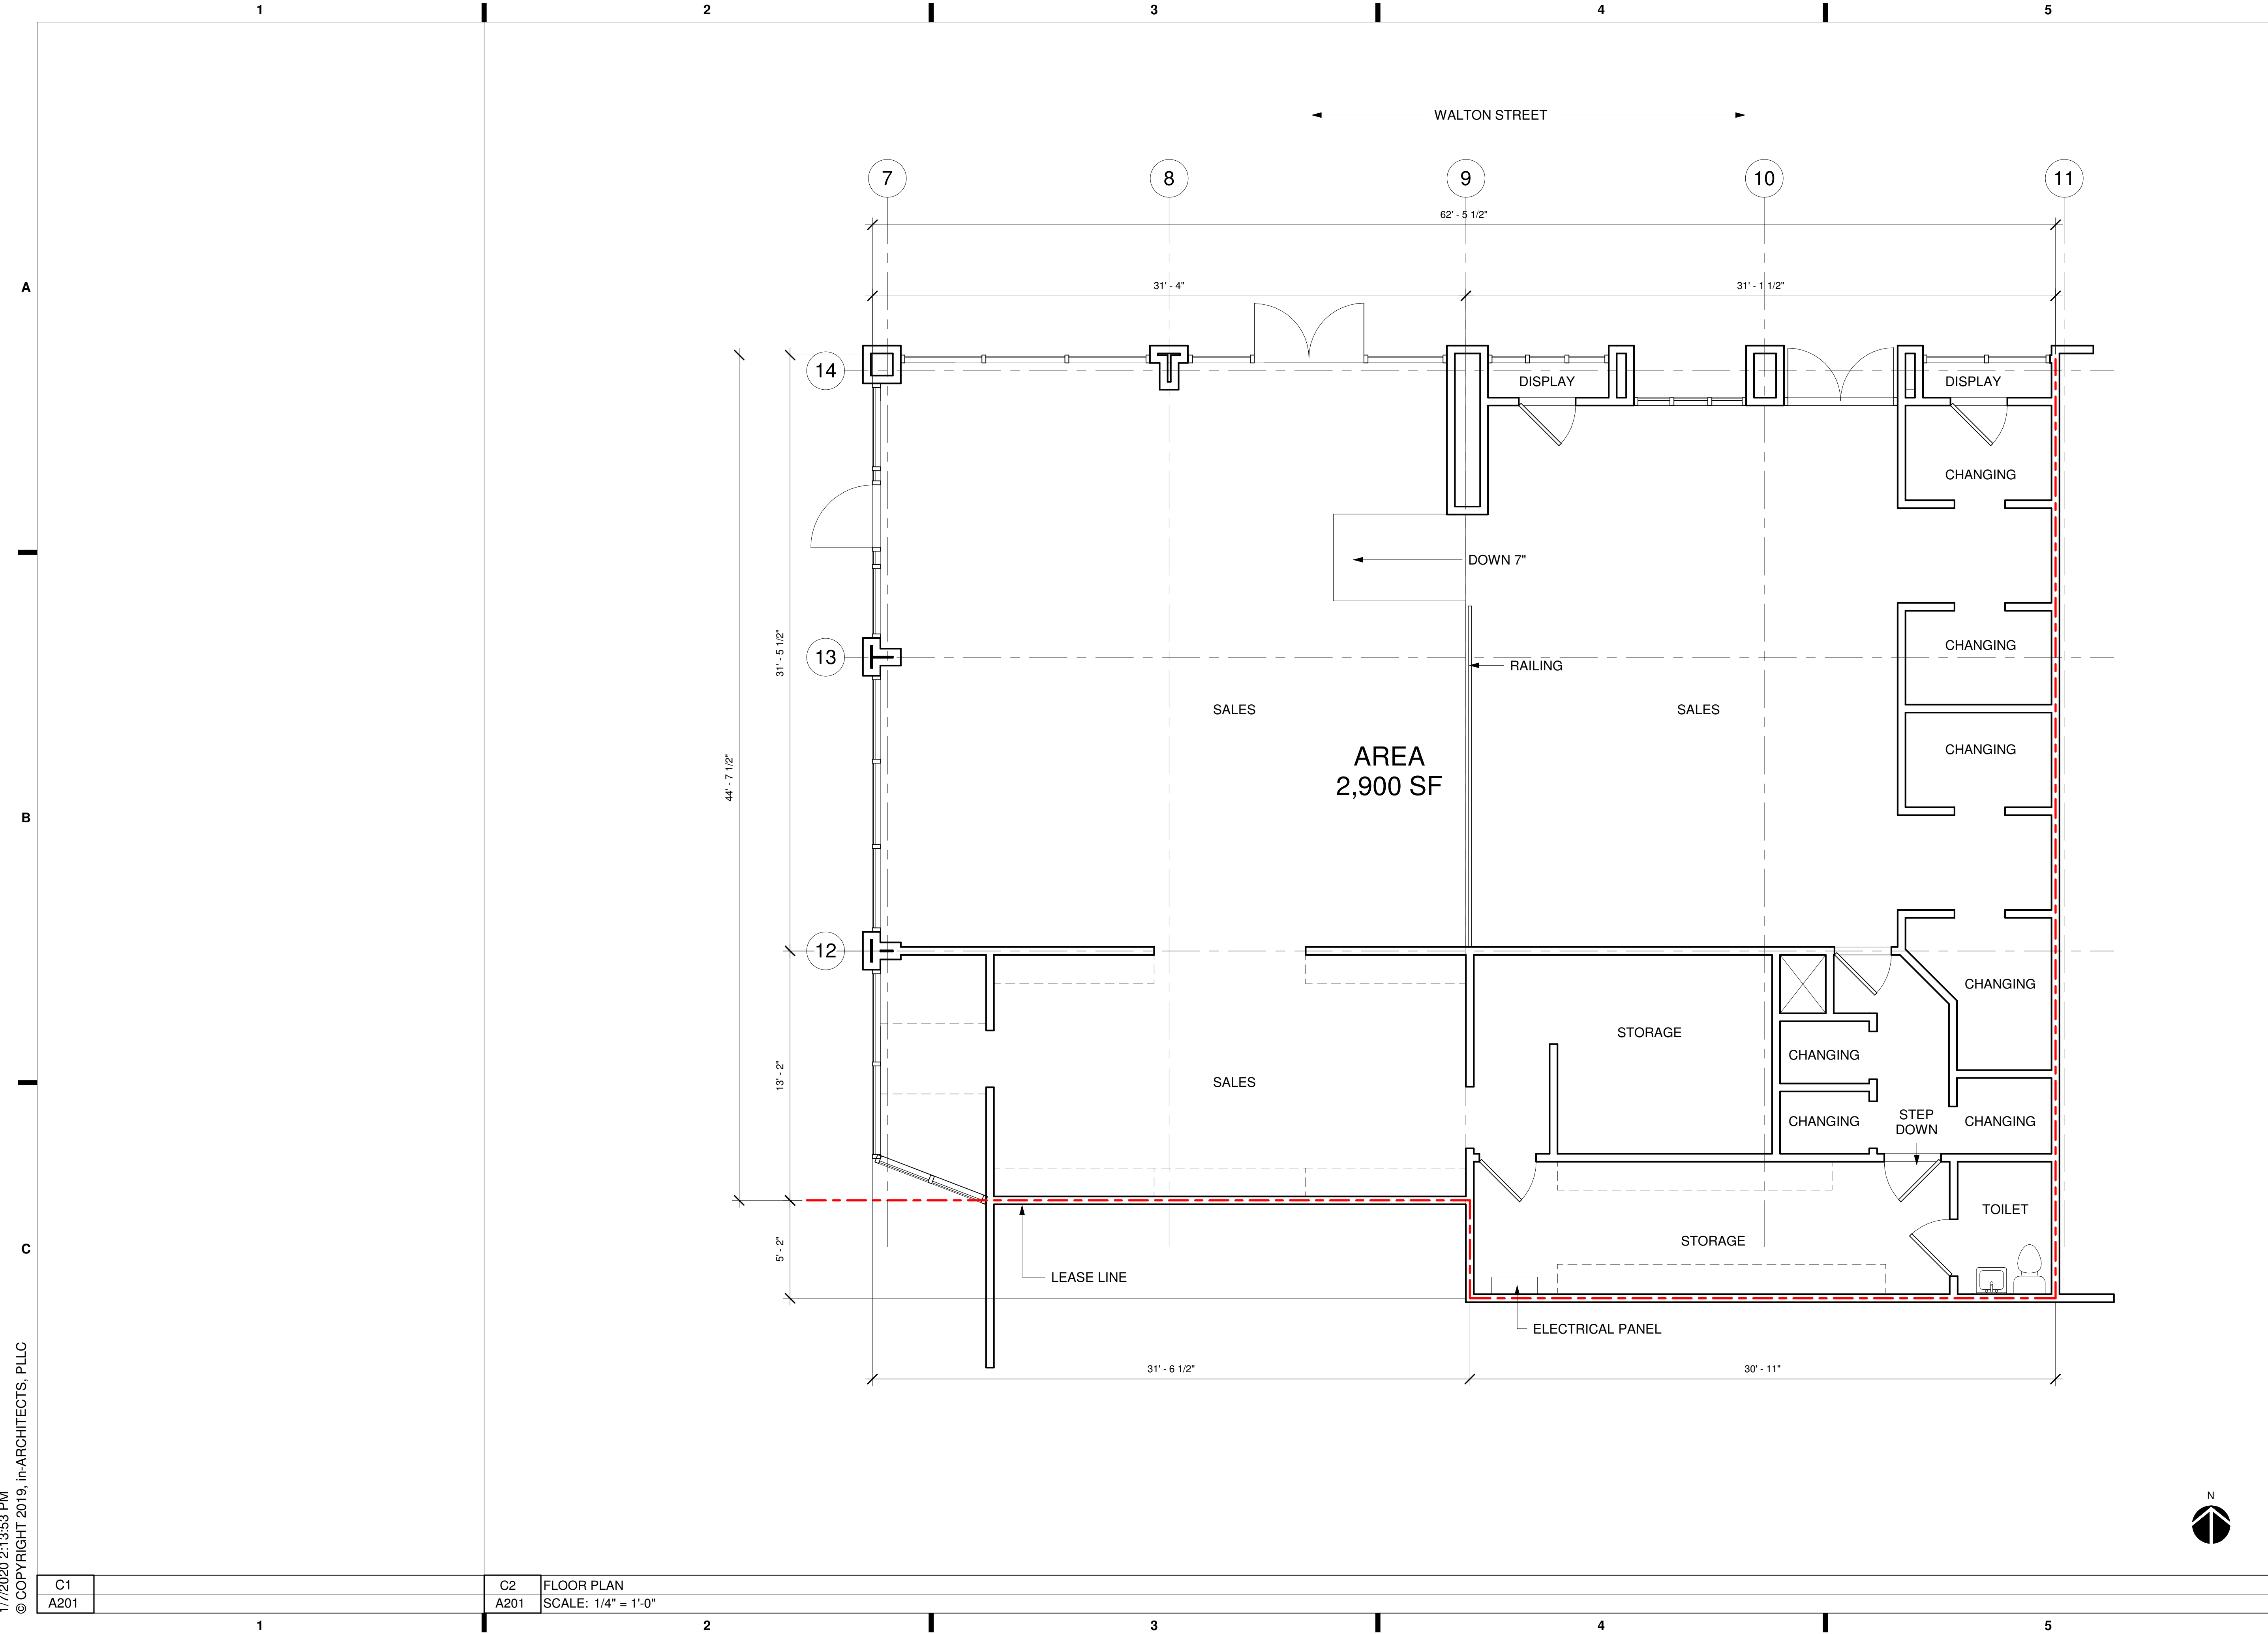

1/7/2020 2:13:53 PM
© COPYRIGHT 2019, in-ARCHITECTS, PLLC

C1	C2	FLOOR PLAN
A201	A201	SCALE: 1/4" = 1'-0"