


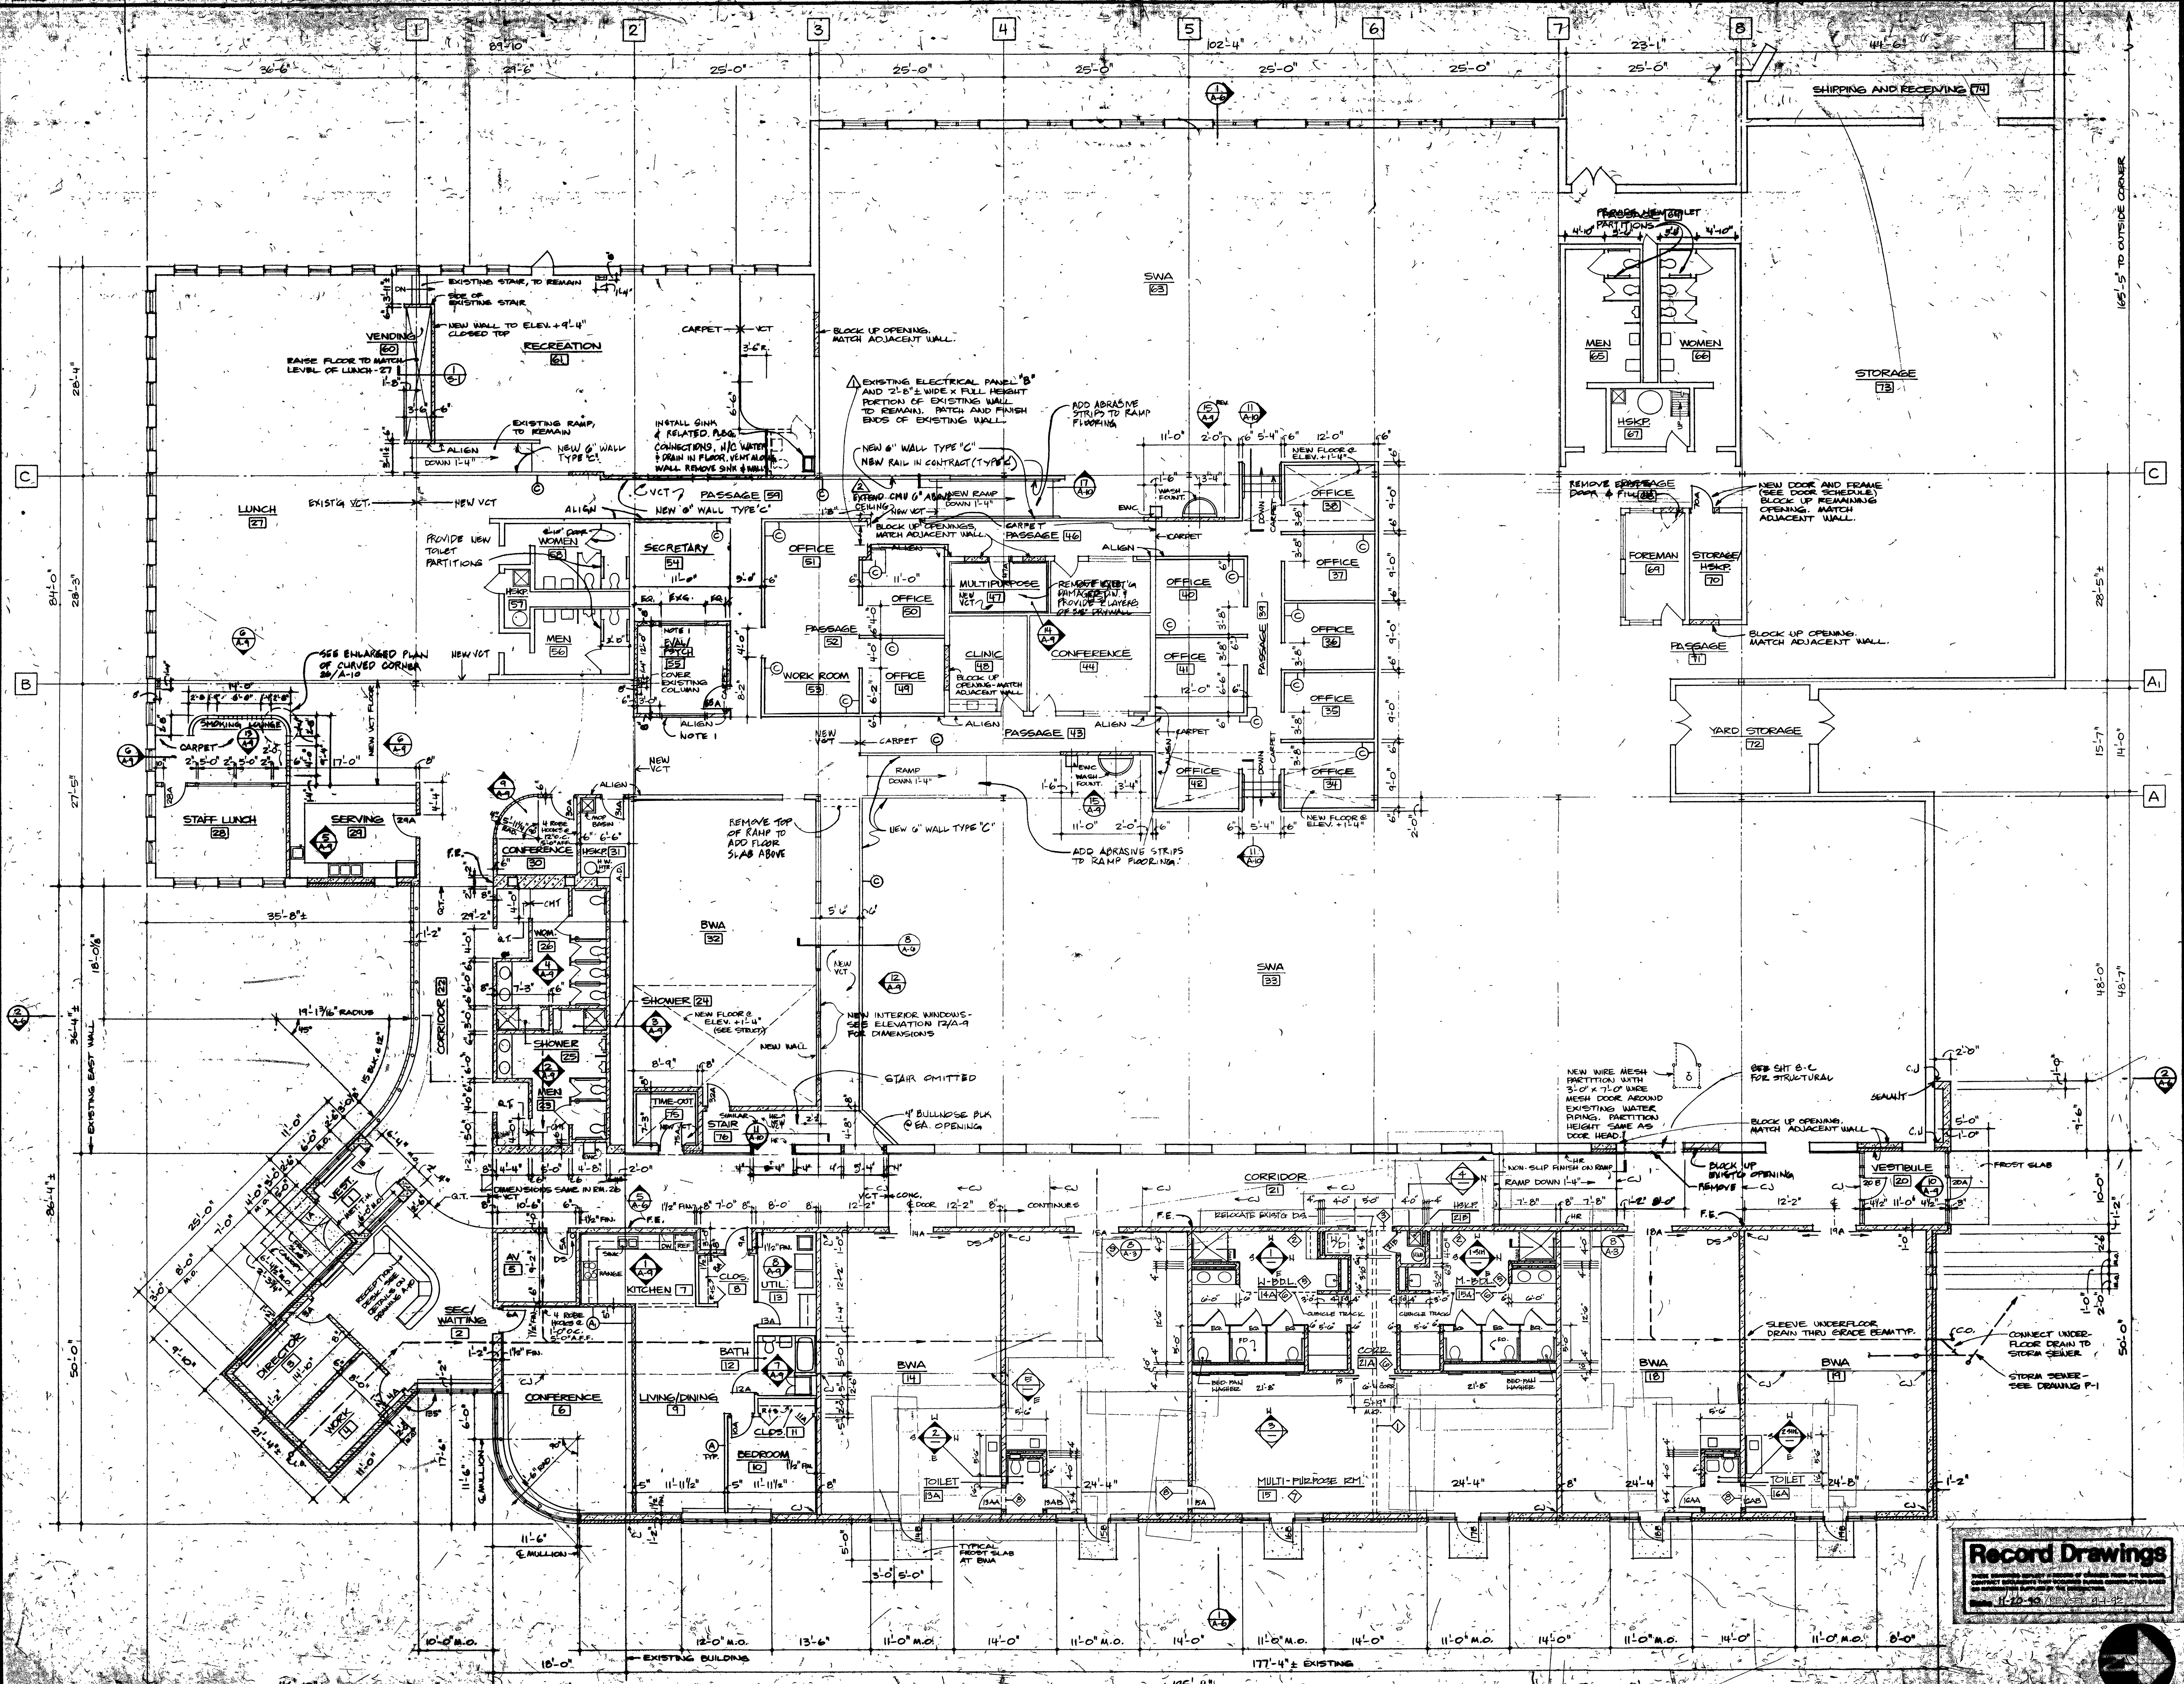

C & R Building
Columbus, Miami and Savannah, Architects Inc.
OF OHIO
SEALS

Euclid Adult Training Center
1490 East 191 Street, Euclid, Ohio 44119

ED or REVISED	DATE
TRACT DOCUMENTS	
APPROVAL	4-10-89
UNITY GRD. DE	
APPROVAL	6-14-89
R BIDDING	7-7-89

DATE 4-10-89
 drawn by BK
 checked by _____
 SHEET TITLE
Floor Plan

