


Copyright © 2018 | MODIS ARCHITECTS, LLC. All Rights Reserved | 1 MODIS - Drawings 2022 - Drawings 2023 - Ocean Gate Village - Coastal Holdings, LLC Drawings 2023 - A103 Residential Level 2-8.dwg

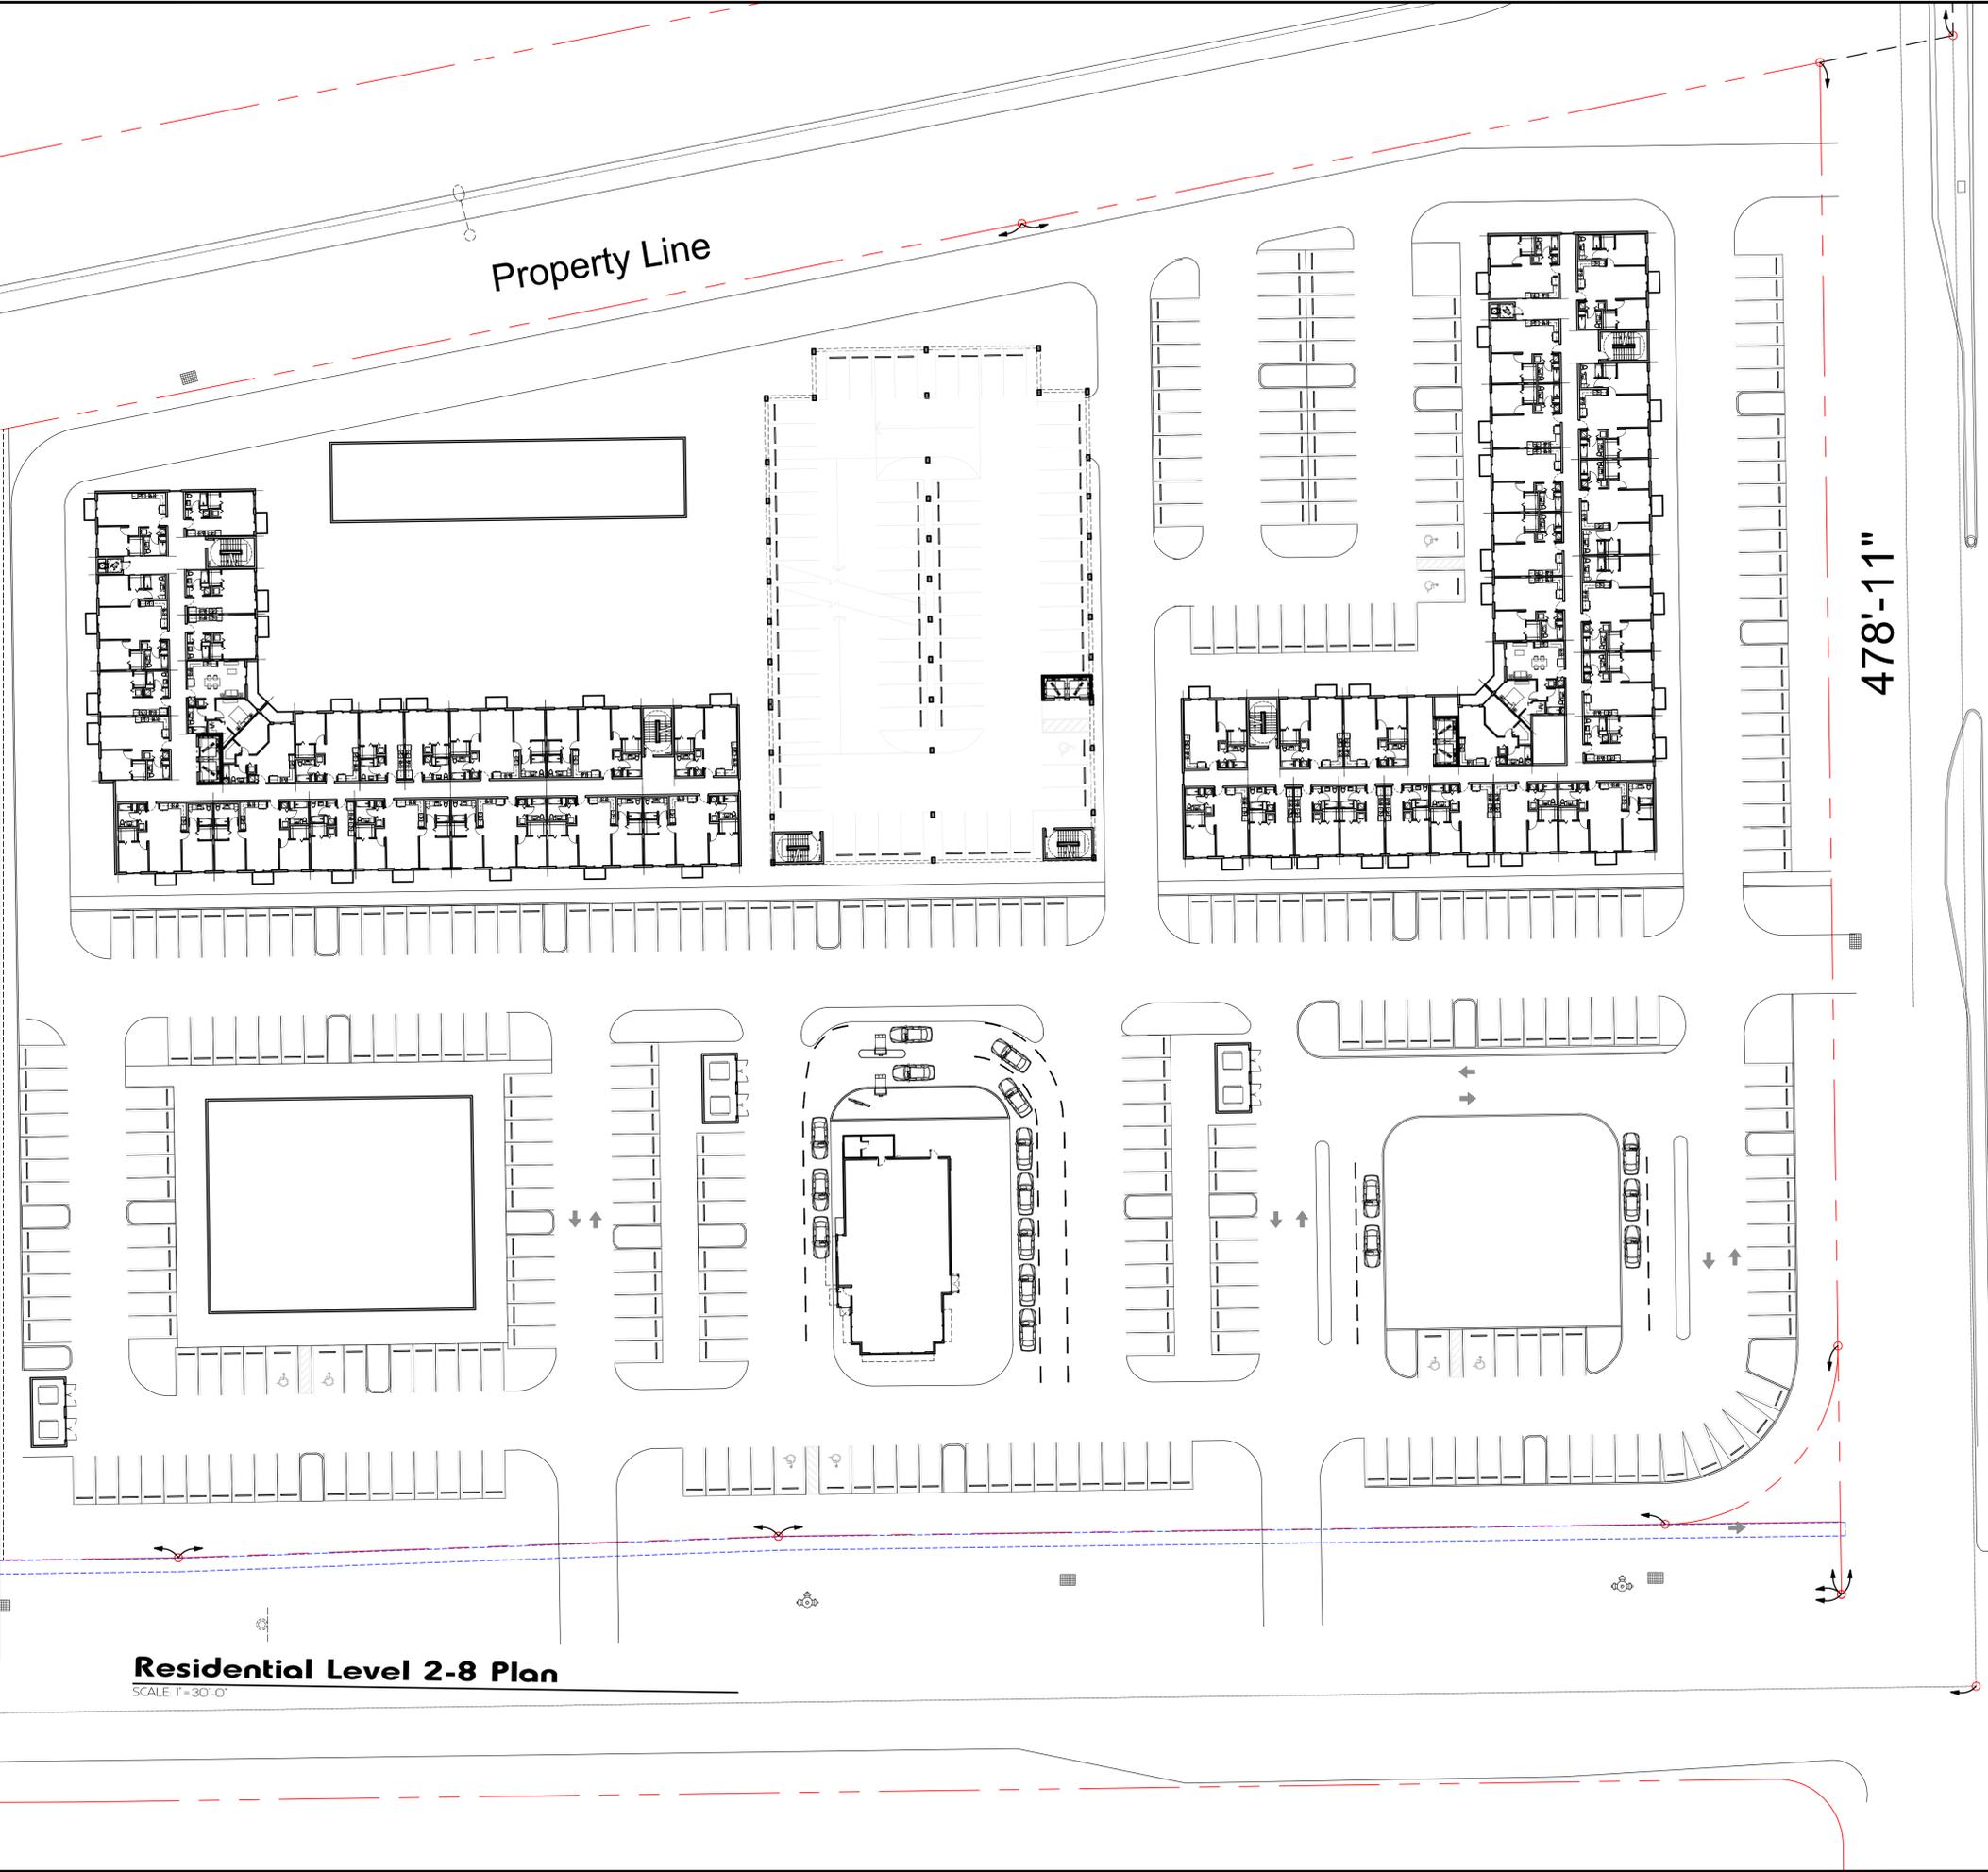

**Residential Level 2-8 Plan**

SCALE 1"=30'-0"

Property Line

478'-11"

SW 344th St. (Palm Drive)

THIS DRAWING IS THE PROPERTY OF MODIS ARCHITECTS, LLC AND IS NOT TO BE REPRODUCED OR COPIED IN WHOLE OR IN PART WITHOUT THE PRIOR WRITTEN CONSENT OF MODIS ARCHITECTS, LLC. THIS DRAWING IS ONLY TO BE USED FOR THE PROJECT AND SITE SPECIFICALLY IDENTIFIED HEREIN AND IS NOT TO BE USED FOR ANY OTHER PROJECT. SCALES ARE AS STATED. THE CONTRACTOR SHALL CAREFULLY REVIEW ALL DIMENSIONS AND CONDITIONS SHOWN HEREON AND AT ONCE NOTIFY THE ARCHITECT AS TO ANY ERRORS, OMISSIONS, AND/OR INCONSISTENCIES. THESE MAY DISCOVER. COPYRIGHT © 2022 MODIS ARCHITECTS, LLC.

project info :

**Ocean Gate Village**  
75 West Palm Drive  
Florida City, Florida

seal :

ROBERT K. MORISSETTE, AIA, NCARB, LEED AP BD+C, CDP  
FLORIDA REGISTERED ARCHITECT # AR 93259

revisions :

8-24-2022	Site Plan ReSubmittal addressing City Comments
11-09-2023	Townhouse Submittal
11-16-2023	Townhouse ReSubmittal

drawing data :

**RESIDENTIAL  
2-8 LEVEL  
FLOOR PLAN**

project number : 22083

drawn by : SLS proj. manager : SLS

drawing scale : As Shown drawing date : 02/09/2024

phase : SITE PLAN SUBMITTAL

sheet number : **A1.03**

**modis** architects

4955 SW 75th Avenue t. 786.879.8882  
Miami, Florida 33155 f. 786.350.1515  
Florida Corp. AA#26001777  
e. MODIS@MODISarchitects.com