







1
A2
EXTERIOR VIEW

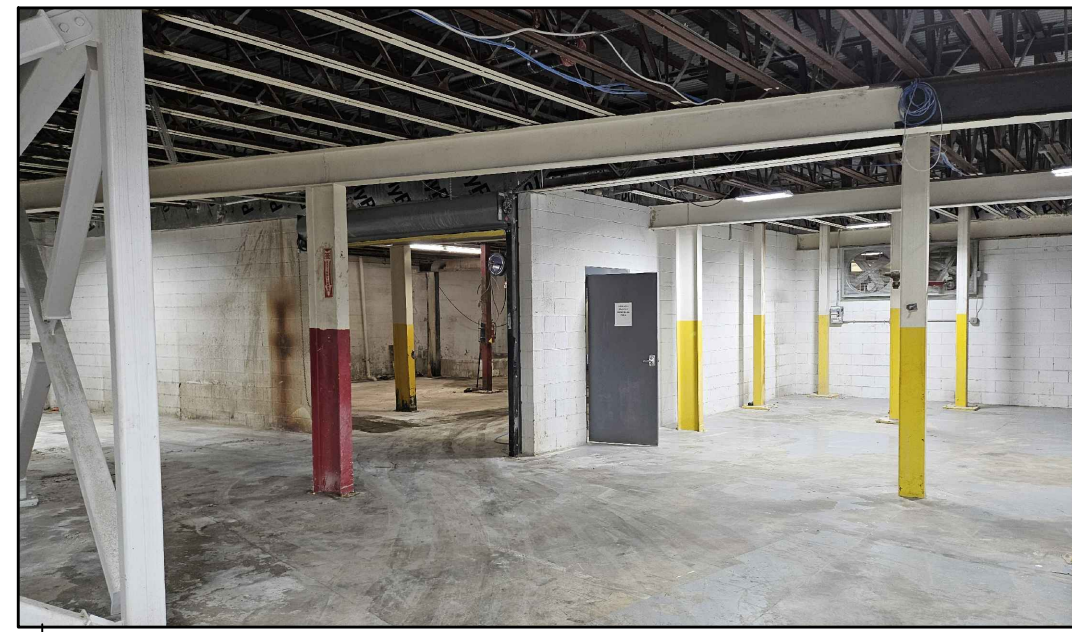

2
A2
INTERIOR VIEW

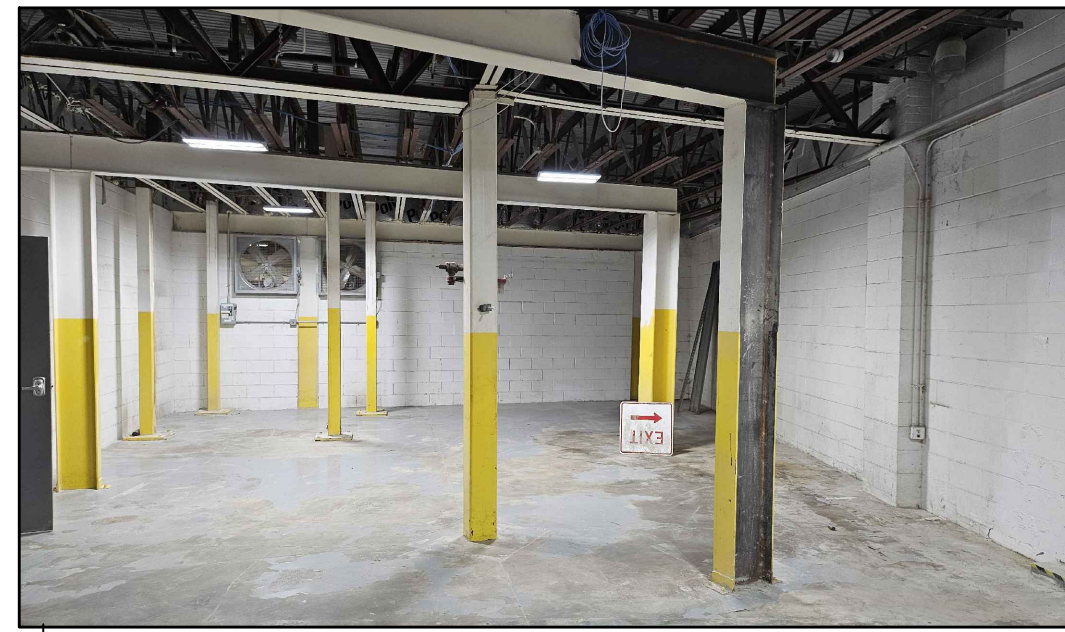


3
A2
INTERIOR VIEW




4
A2
AERIAL SITE PLAN




5
A2
VICINITY MAP

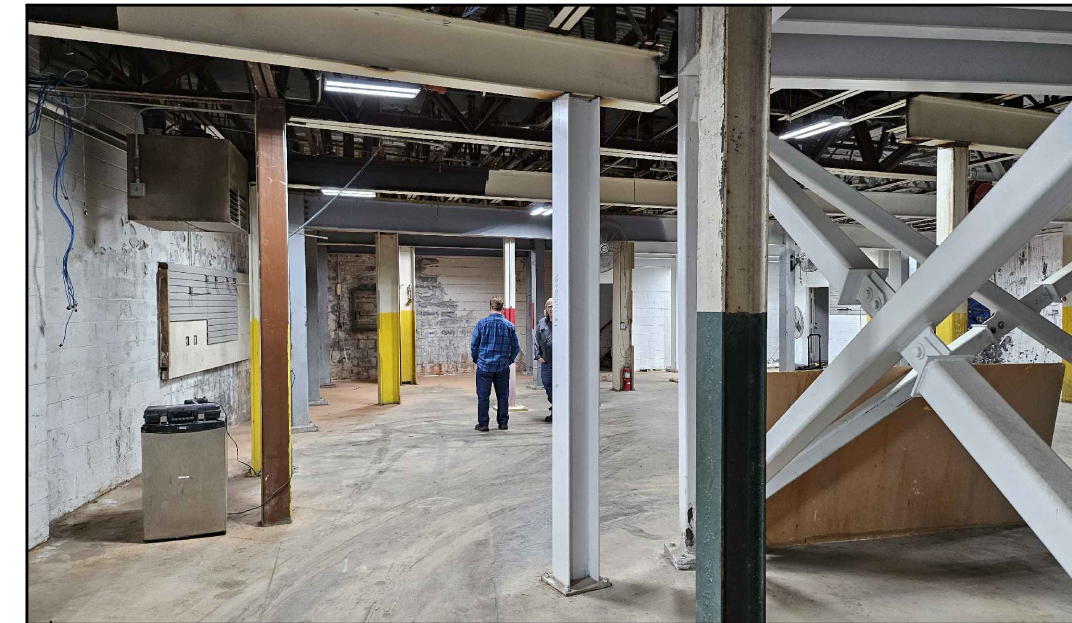


9
A2
INTERIOR VIEW

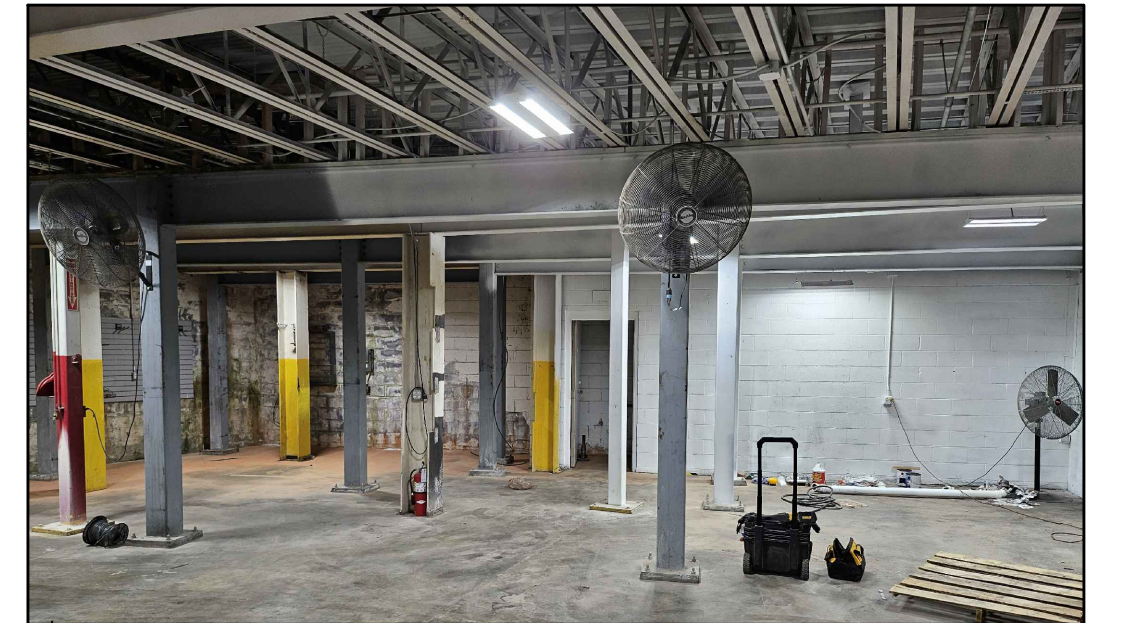


10
A2
INTERIOR VIEW

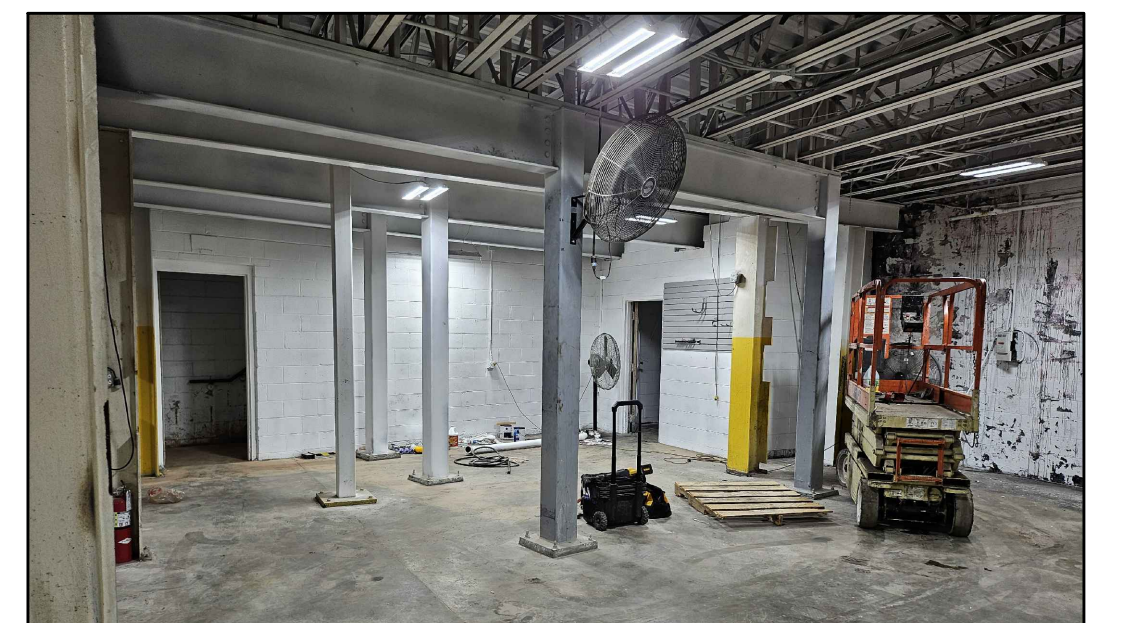


15
A2
INTERIOR VIEW

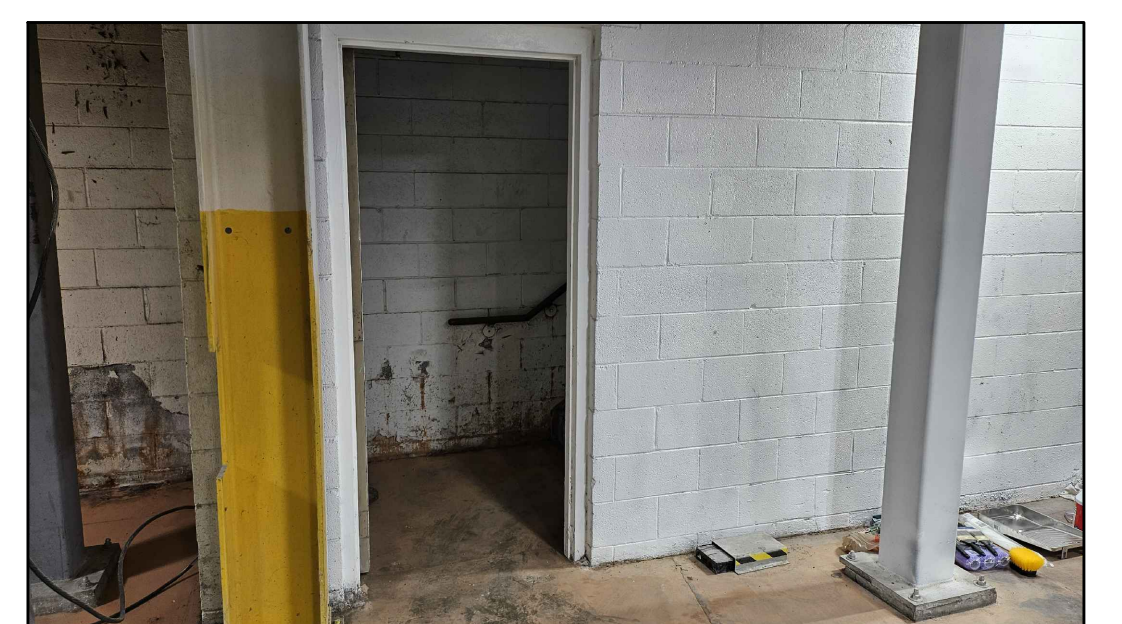


20
A2
INTERIOR VIEW

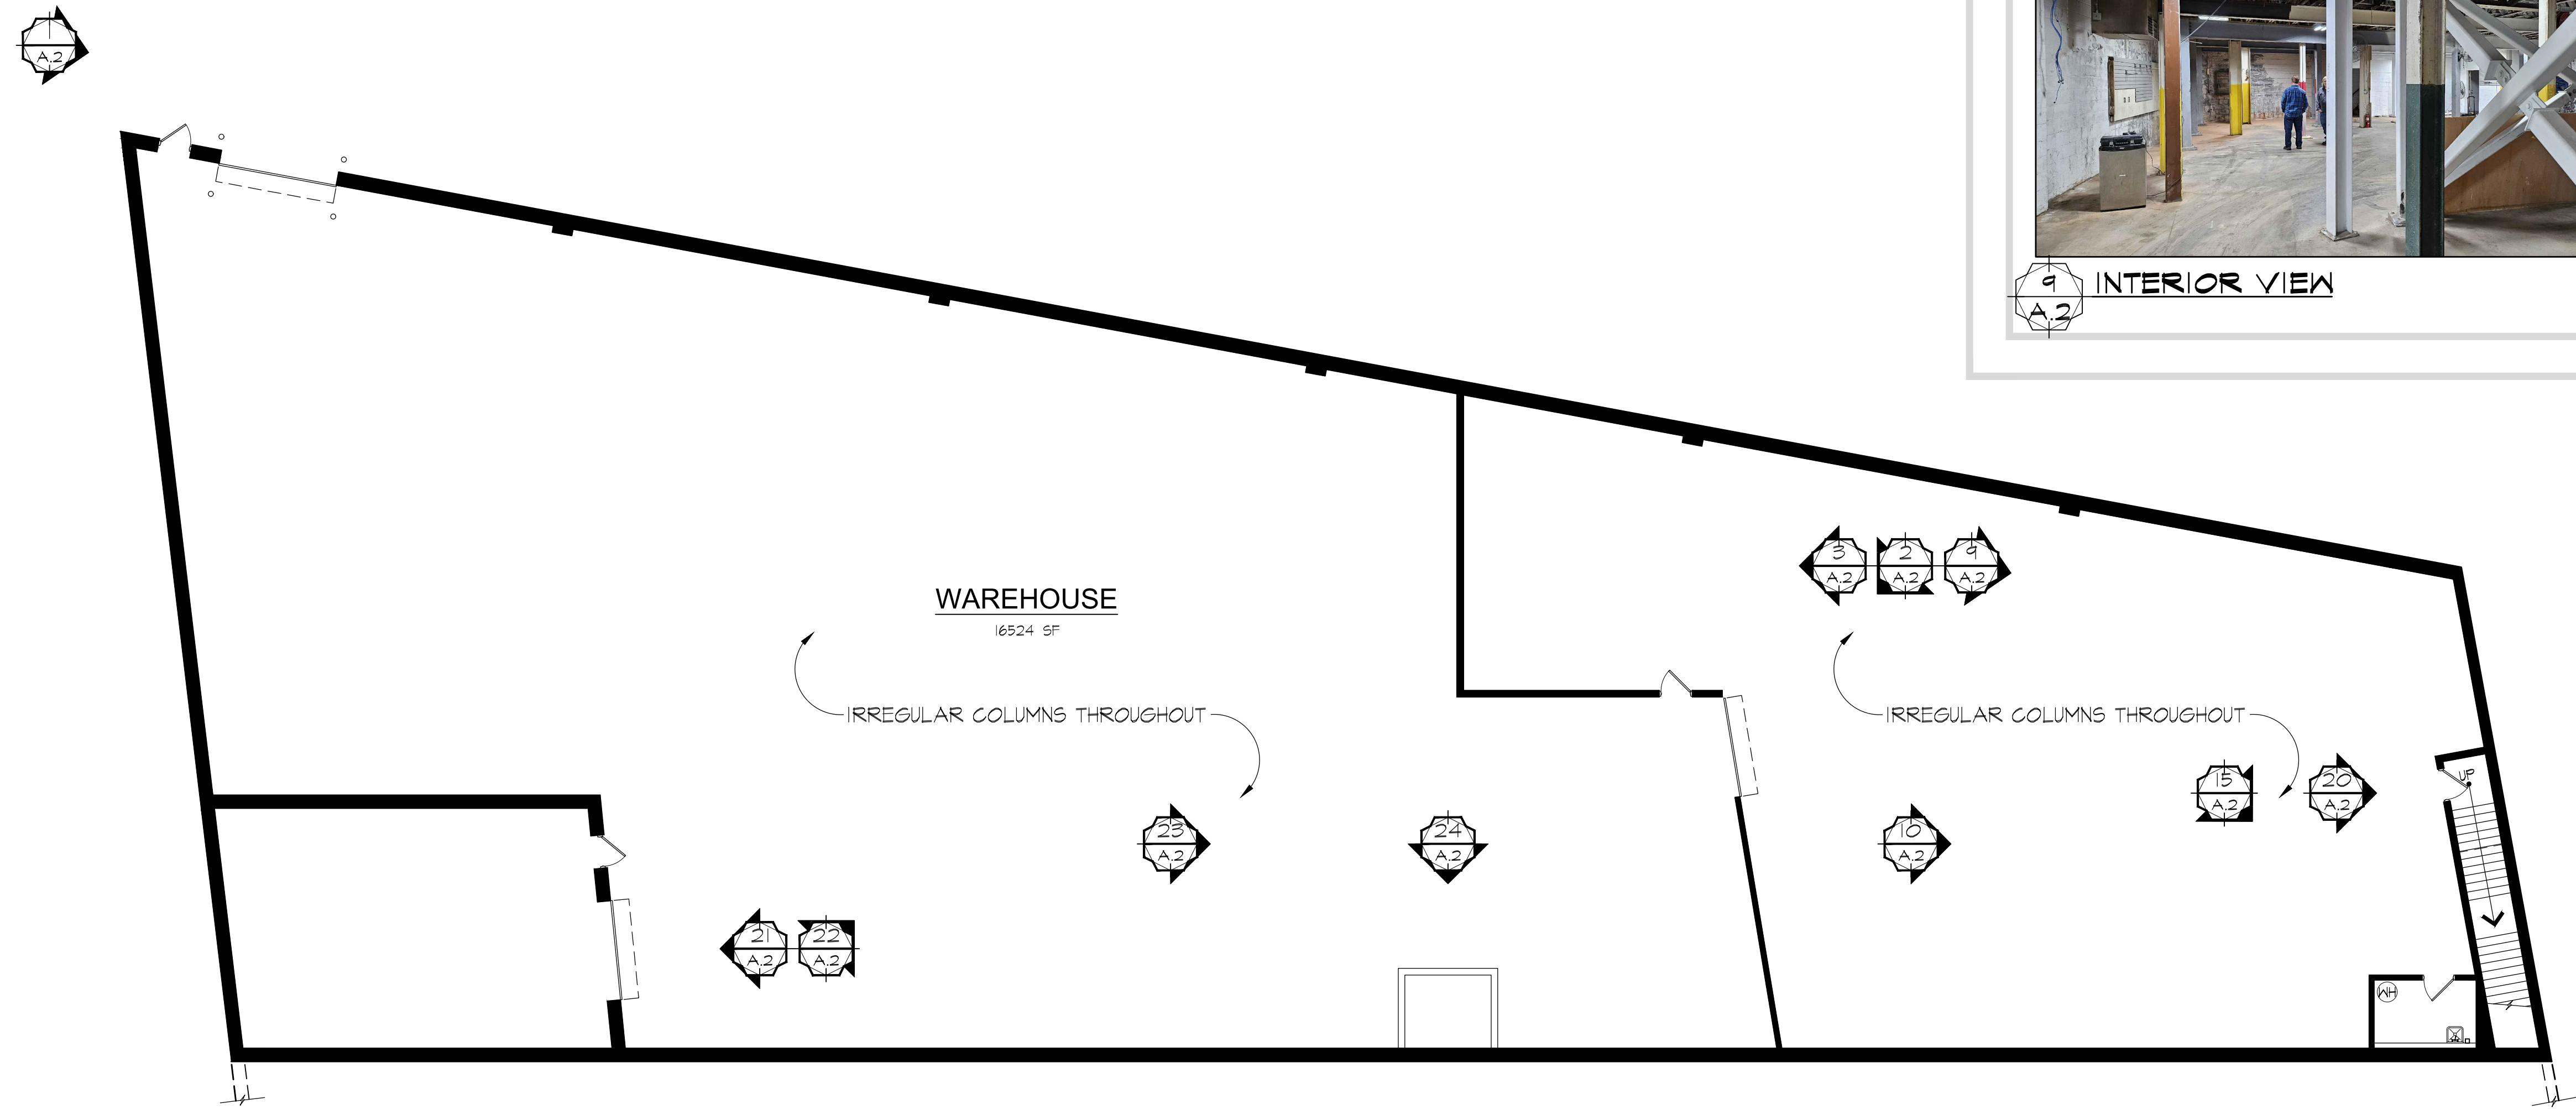


2
A2
LOWER LEVEL FLOOR PLAN
SCALE: 3/32"=1'-0"

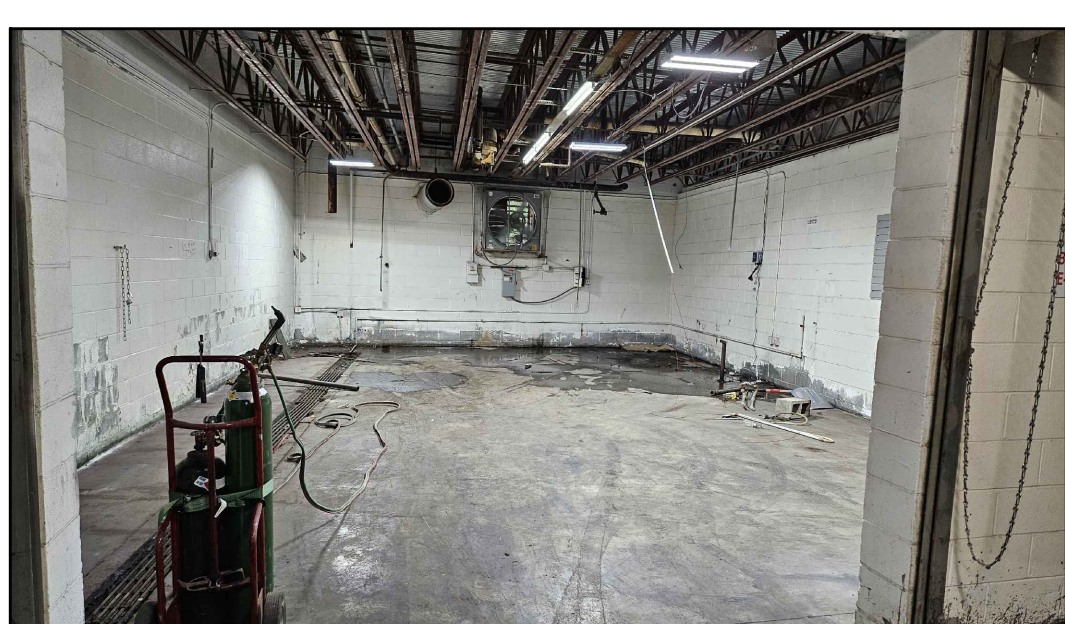

21
A2
INTERIOR VIEW

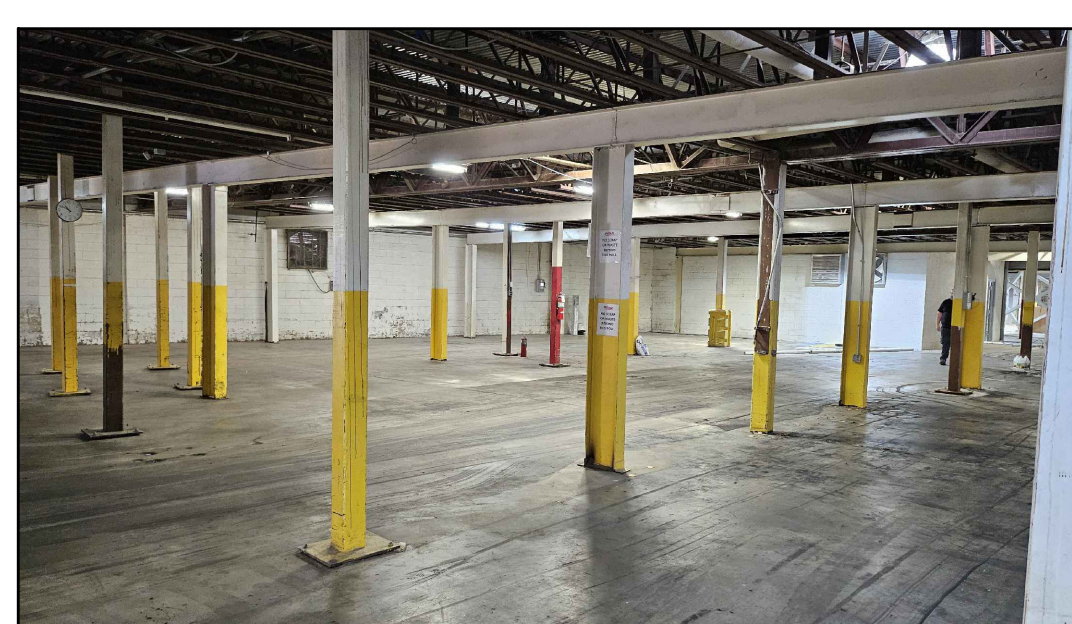

22
A2
INTERIOR VIEW

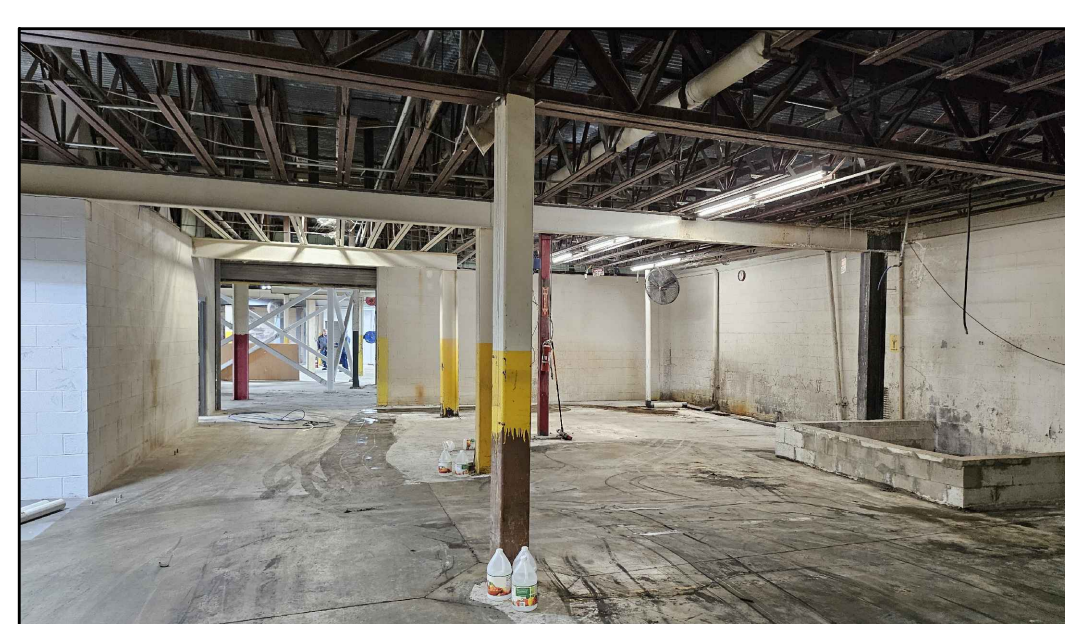

23
A2
INTERIOR VIEW



24
A2
INTERIOR VIEW

