

GENERAL NOTES TO FLOOR PLAN:


- 1) ALL PARTITIONS ARE TYPE 'A-4', UNLESS NOTED OTHERWISE (U.N.O.).
- 2) DIMENSIONS ARE FROM FACE OF GWB TO FACE OF GWB, U.N.O.
- 3) ANY CONFLICTS FOUND IN CONSTRUCTION DOCUMENTS SHALL BE BROUGHT TO THE ARCHITECT'S ATTENTION BEFORE ANY WORK BEGINS.
- 4) WHERE DOUBLE GYPSUM BOARD PARTITION ARE IN LINE AND ABUTTS AGAINST A SINGLE GYPSUM BOARD PARTITION, ALIGN SO AS TO HAVE A FLUSH FINISH.



103 woods lane
cedar park, tx 78613
ryan@modedc.us | www.modedc.us
+1 512 733 1150

NOT FOR REGULATORY APPROVAL,
PERMITTING OR CONSTRUCTION

D
C
B
A

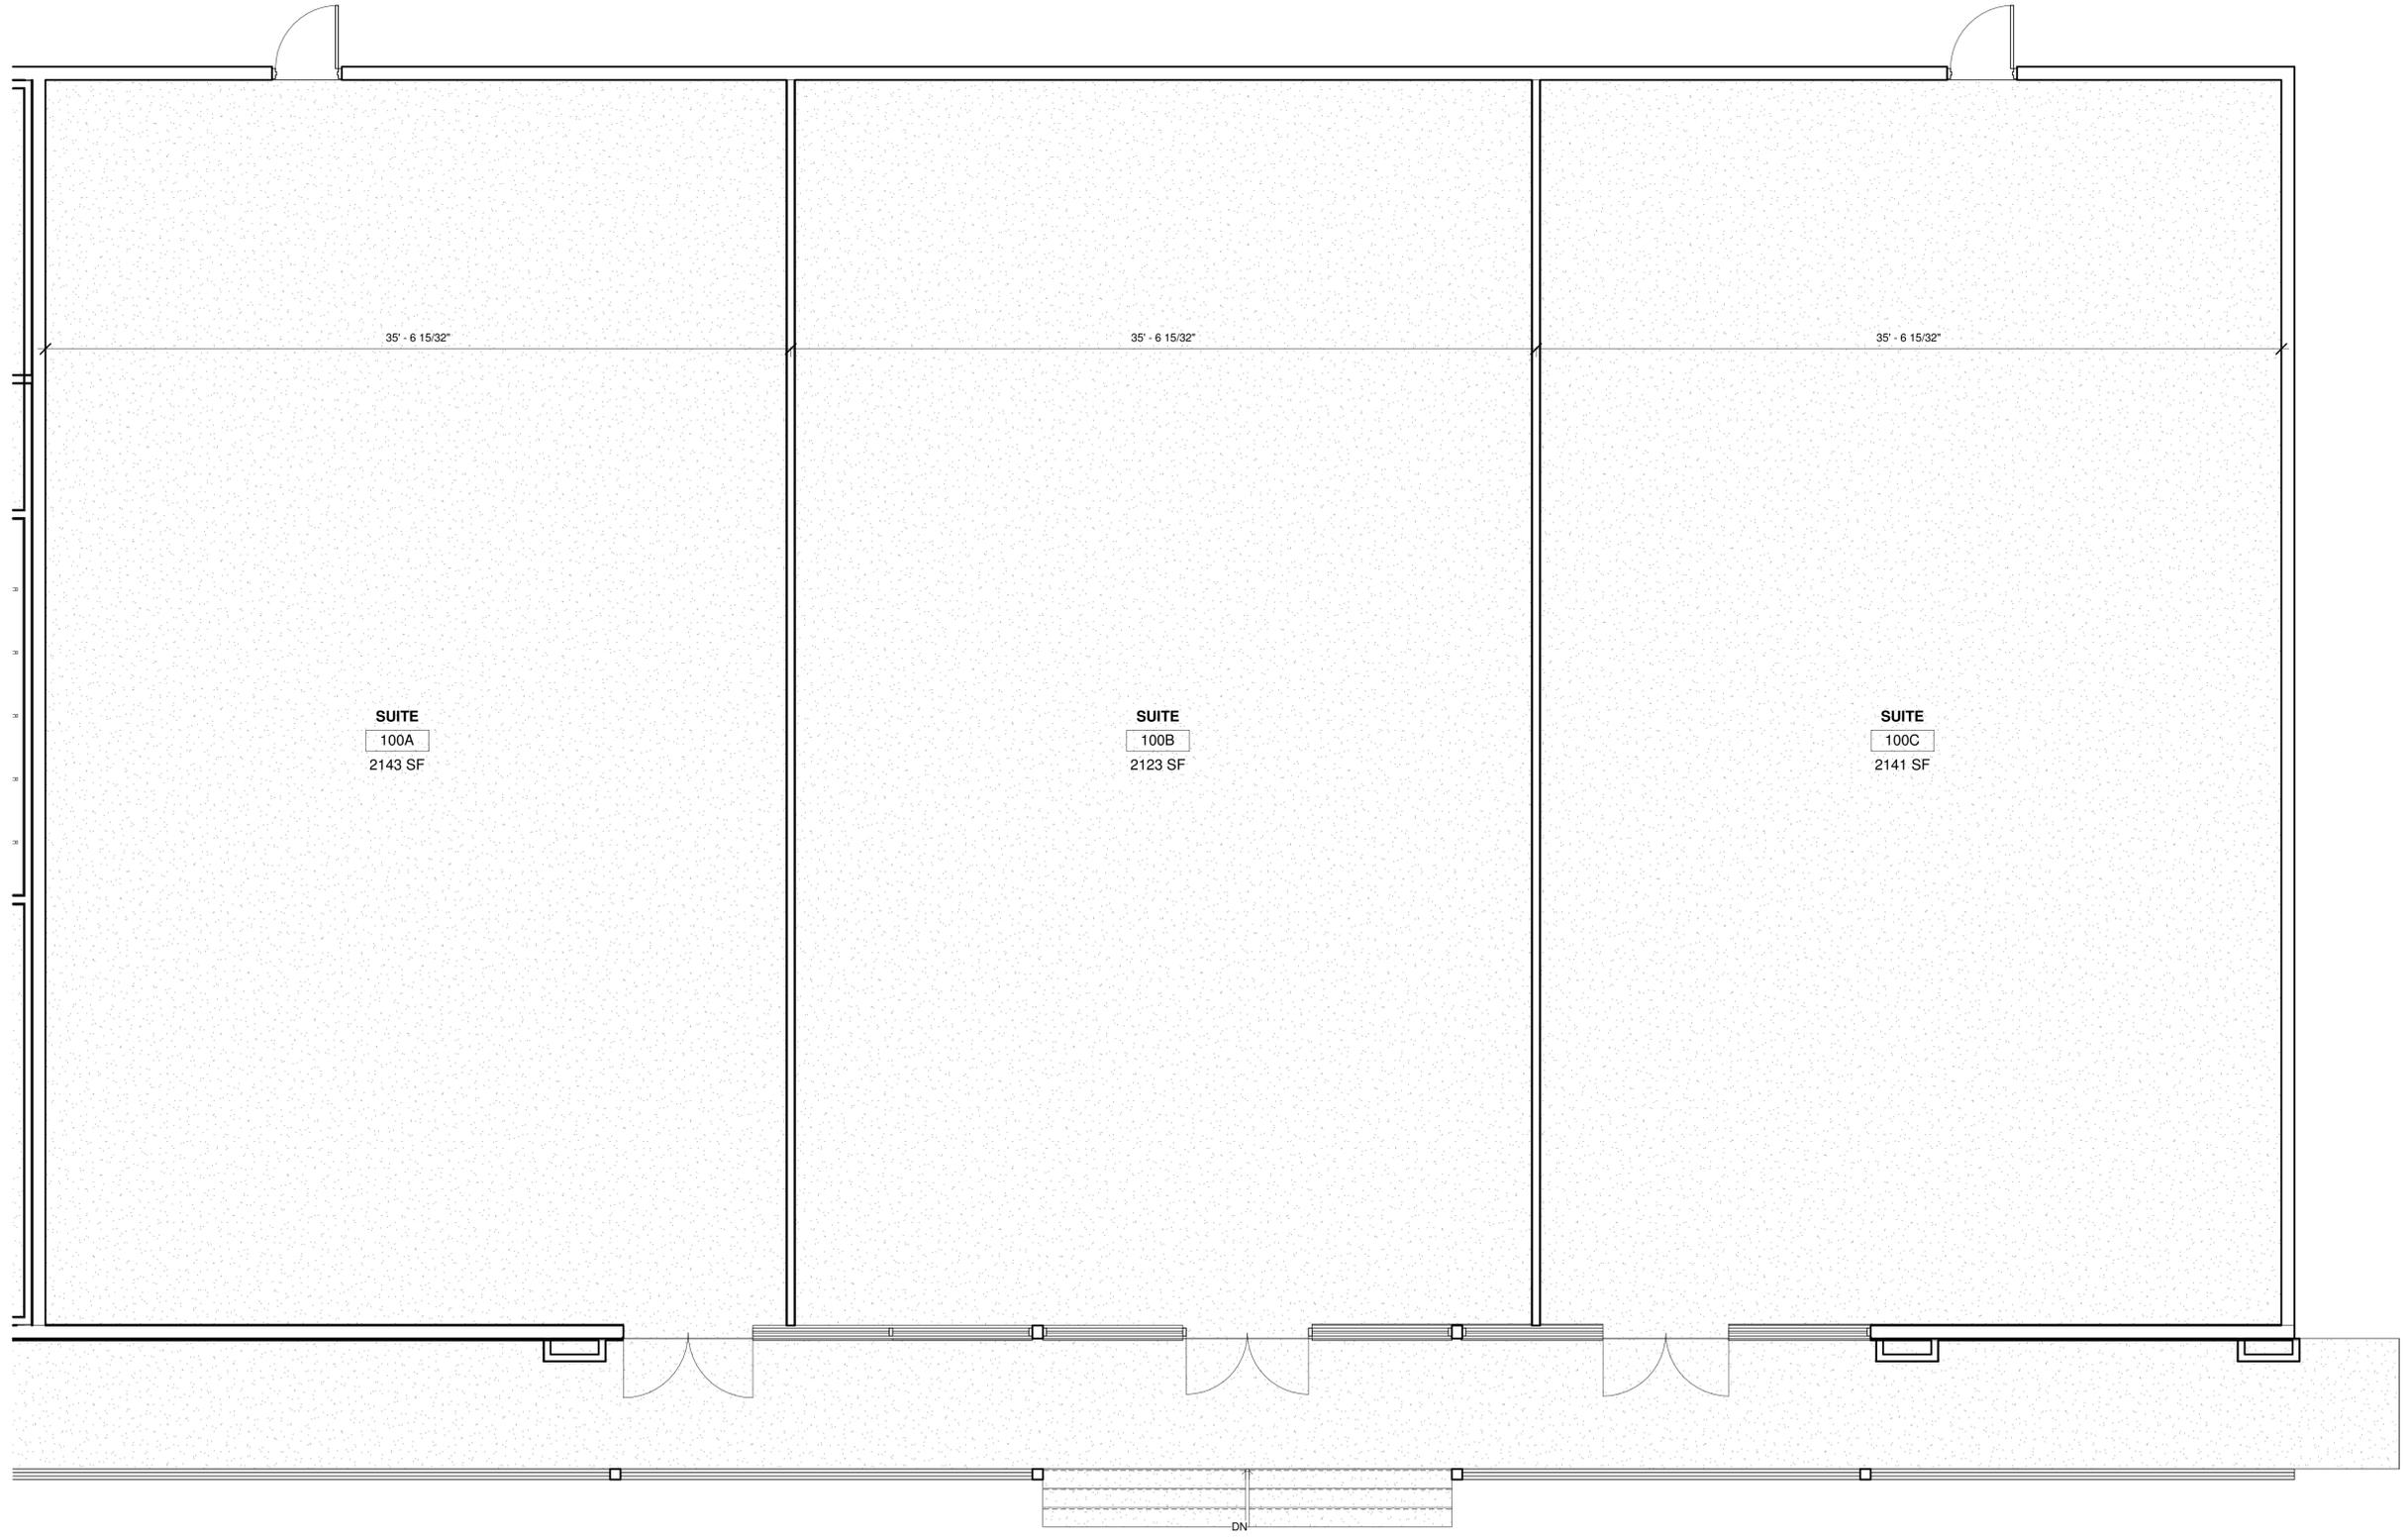

901 AUSTIN - SUITE 100

TYLER WOLF
901 N. AUSTIN AVE., GEORGETOWN, TX 78626

PROJECT PHASE
CONCEPTUAL

REVISIONS

PROJECT NUMBER
20116-01
DATE ISSUED
TBD
SHEET TITLE
FIRST FLOOR PLAN

SHEET NUMBER
A101

1 FIRST FLOOR PLAN
1/4" = 1'-0"

5

4

3

2

1

5

4

3

2

1