


Side Parking

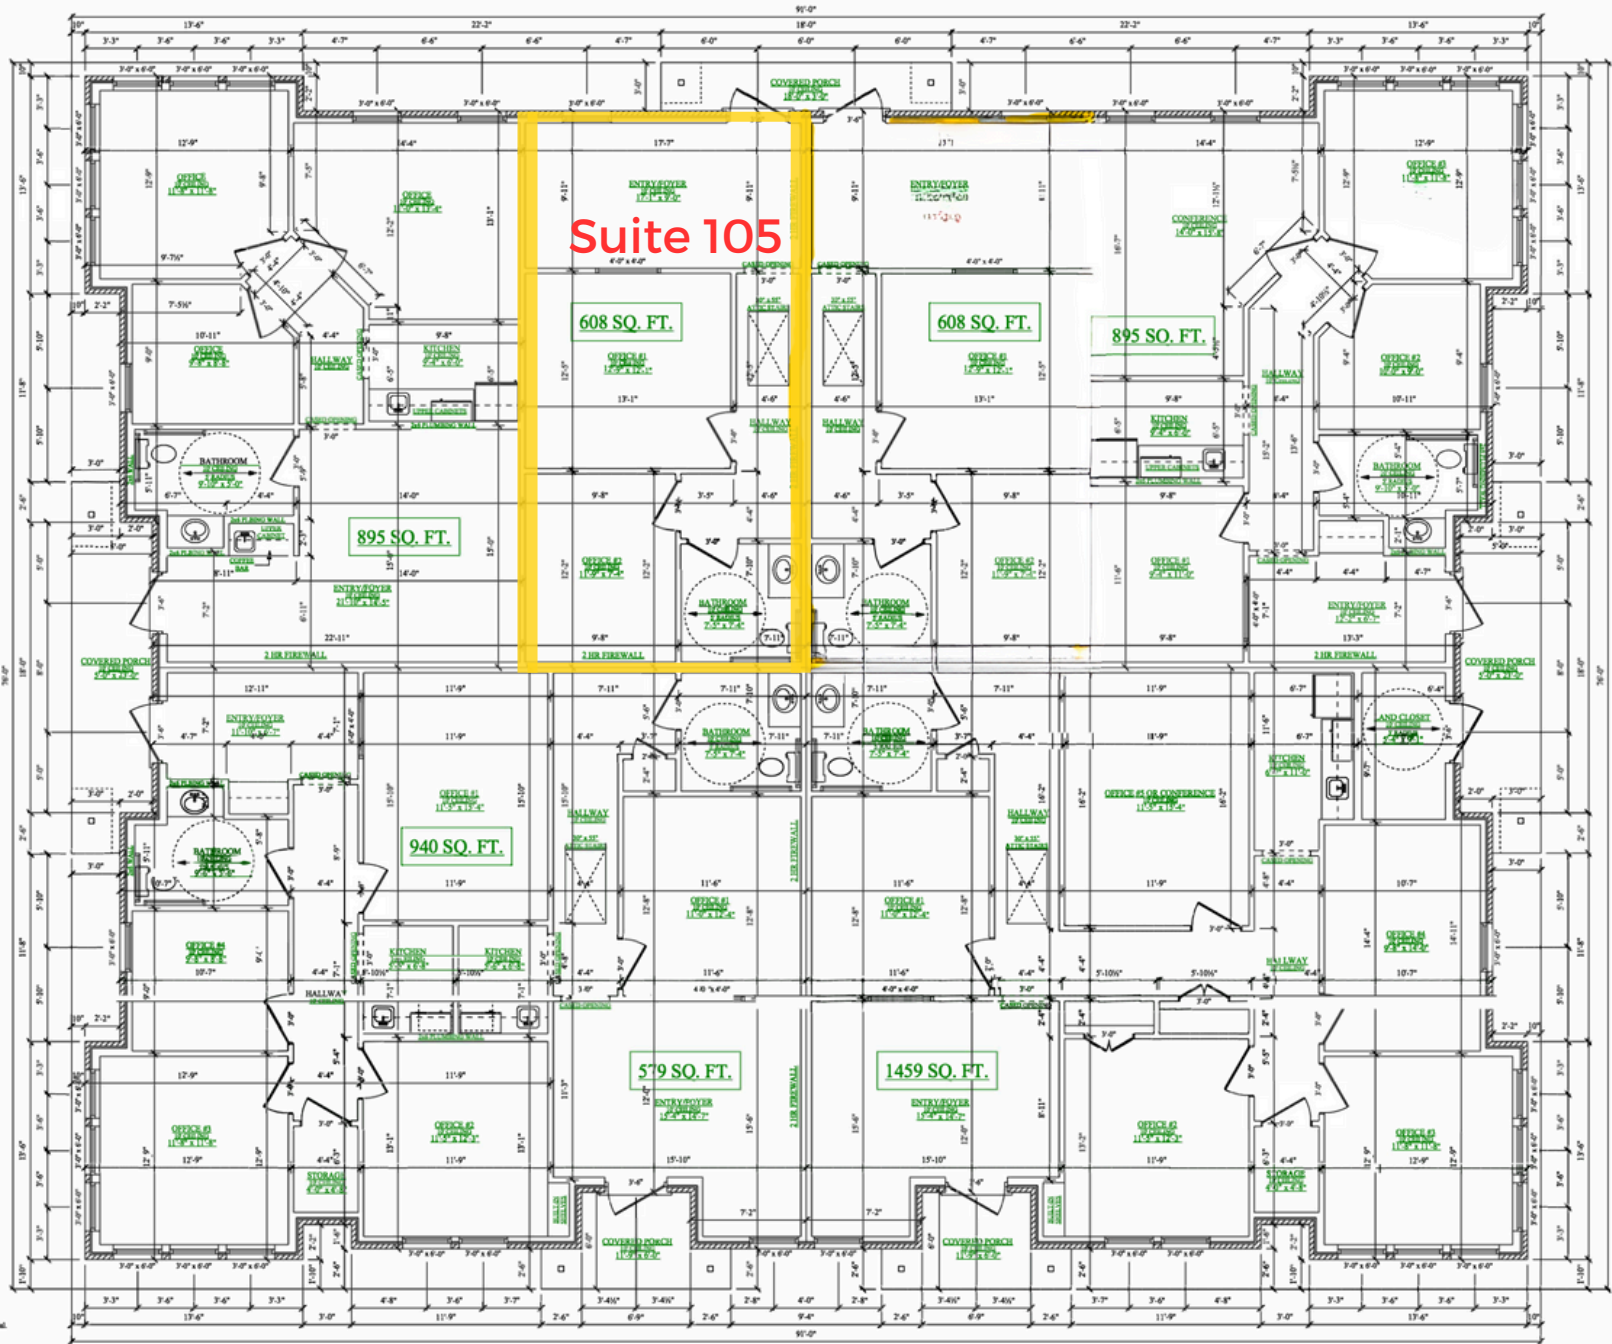

Highway 77

FLOOR PLAN
SCALE: 1/4" = 1'-0"

AREA CALCULATION
TOTAL FLOOR SPACE
TOTAL COVERED PORCH
TOTAL UNDER ROOM

SHIP AND LIABILITY
I to copyright protection
102 of the Copyright Act,
ed knows as Architectural
Representation of these items
including any firm and/or
any person and/or prior
The purchase of a set of these
other ownership interest in
to use that set of these plans
protection includes but not limited
means and compensation of
plans are the property of
I by any structure constructed
be purchaser of this plan to perform
plans for compliance
here license is to be constructed
and modification with local
bring appears should
times.
ed price paid for plans
I by the architect, engineer or
other professionals
from the plans. ©C. Torres
to begin construction
complete this structure.
The construction shall
compliance by the
licensee in Florida to
before any
ready.
ental compliance with
The contractor shall
building codes and ordinances
including but not limited to
and scale drawings.
and notes 7" and 1/2" with 7" minimum.