



PHILIP A. RUGGIERI, R.

CLIENT:  
**DeSimone Construction**

711 Mantua Pike  
West Deptford, NJ 08096

PROJECT:  
**Interior Alterations to  
Office Building**

601 N. Main Steet,  
Glasboro, NJ 08028  
Block 389.02, Lot 18.01 & 18.02


- REVISIONS:
- 5-25-2023 Bid Set
  - 7-14-2023 Permit Set
  - 8-10-2023 Updated Bid Set
  - 8-21-2023 Finishes
  - 9-20-2023 Roof & RCP changes

SHEET TITLE:  
**Upper & Lower  
Floor Plans**



DRAWN BY: SIG  
CHECKED BY: PAR  
SCALE:  
DATE: 9-20-2023  
PROJECT NUMBER: J-22052

DRAWING NUMBER:


**A2.0**

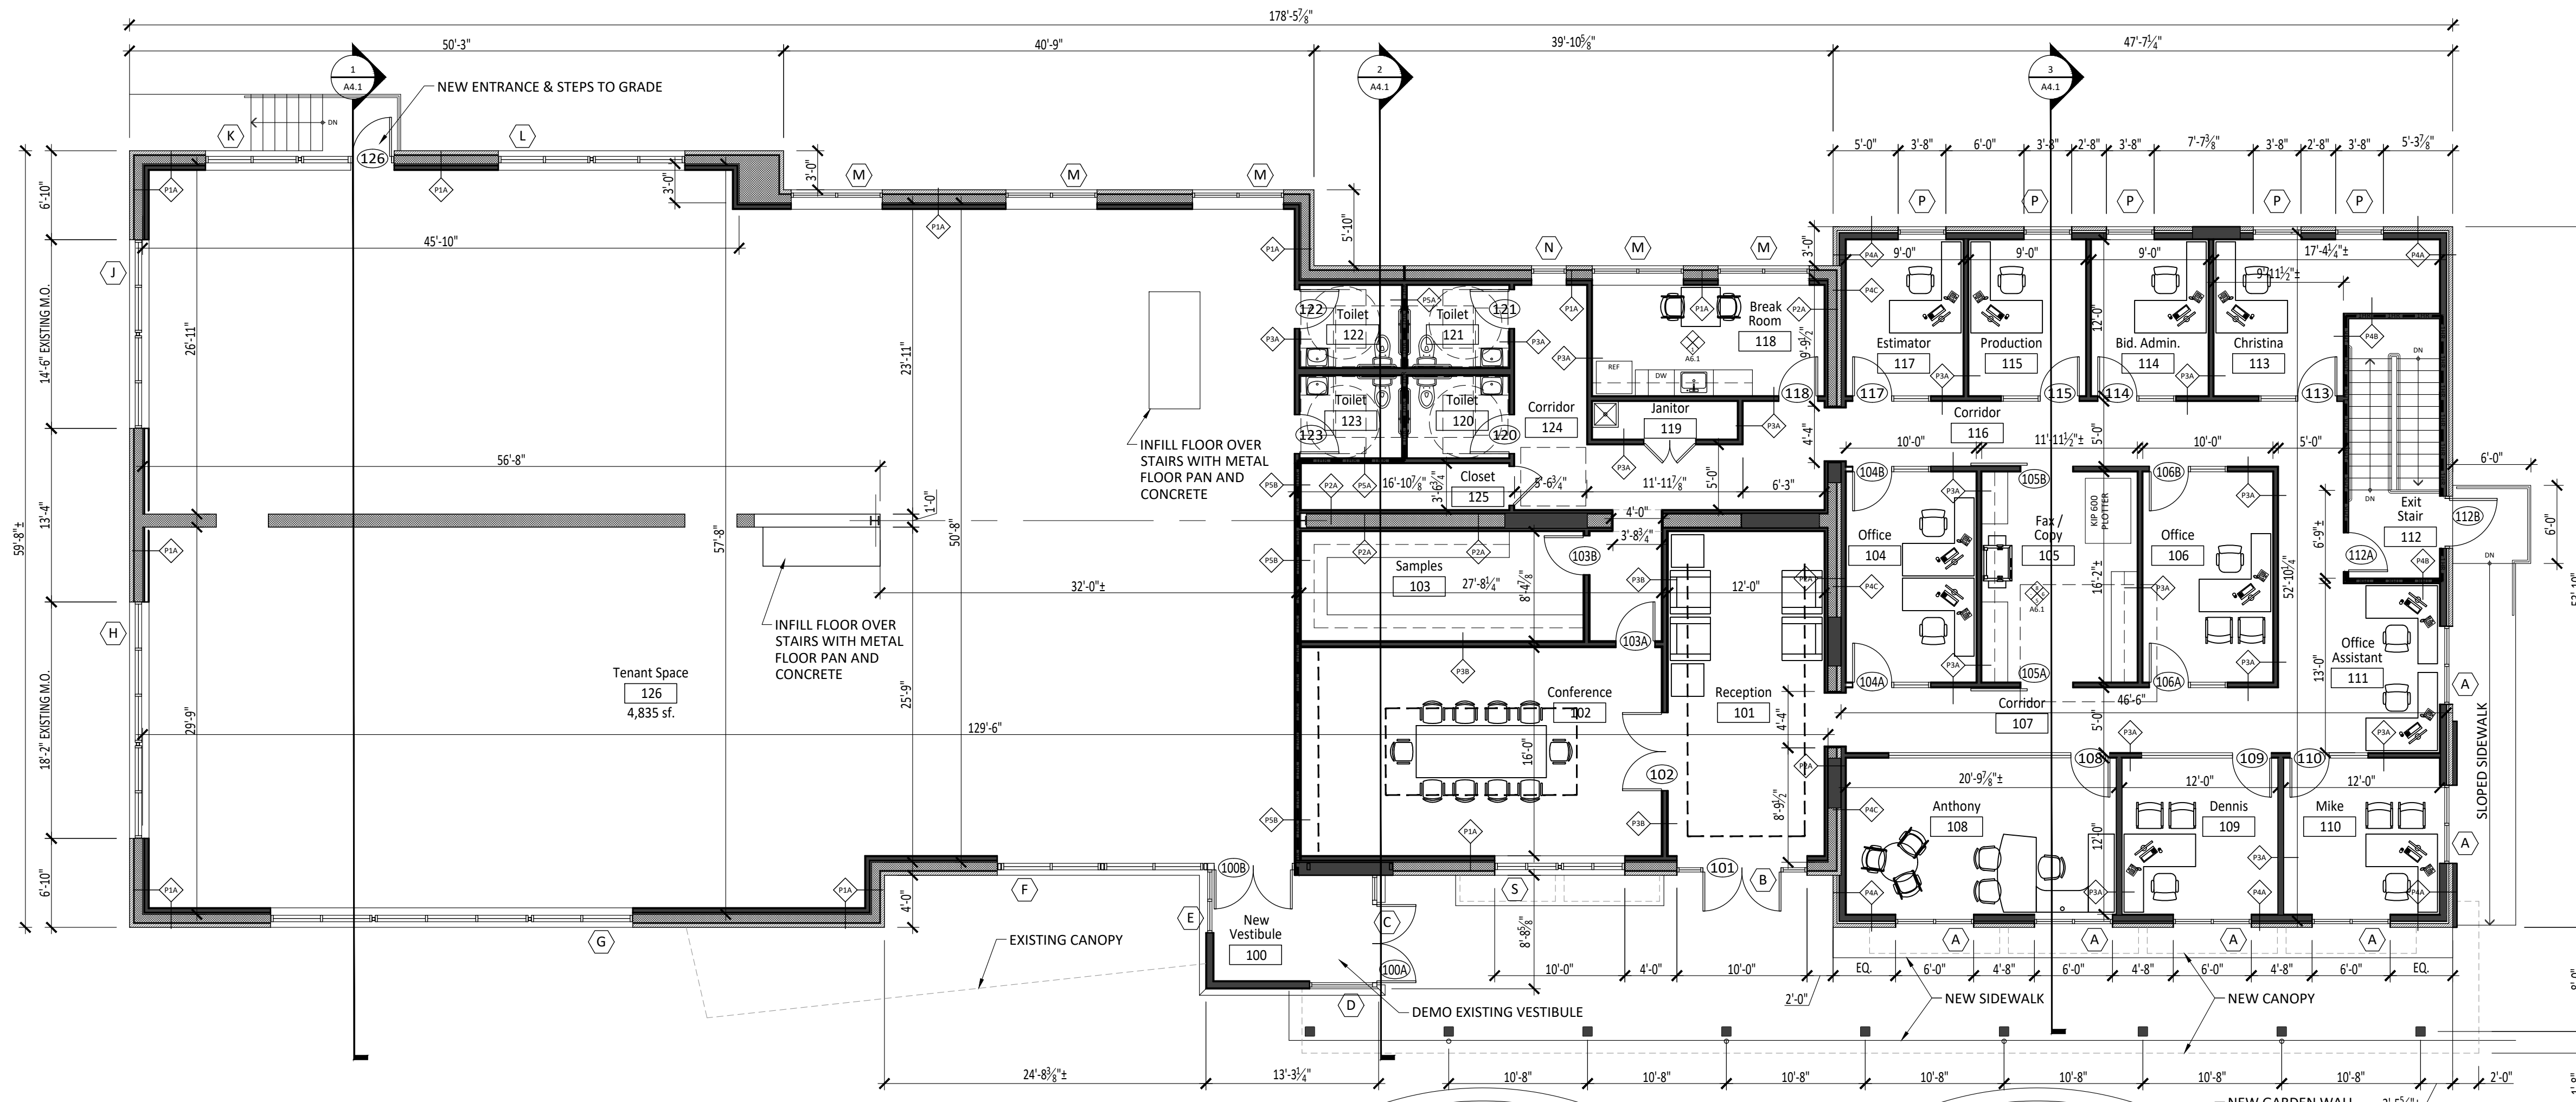

**1 Upper Floor Plan**  
Scale: 1/8" = 1'-0"

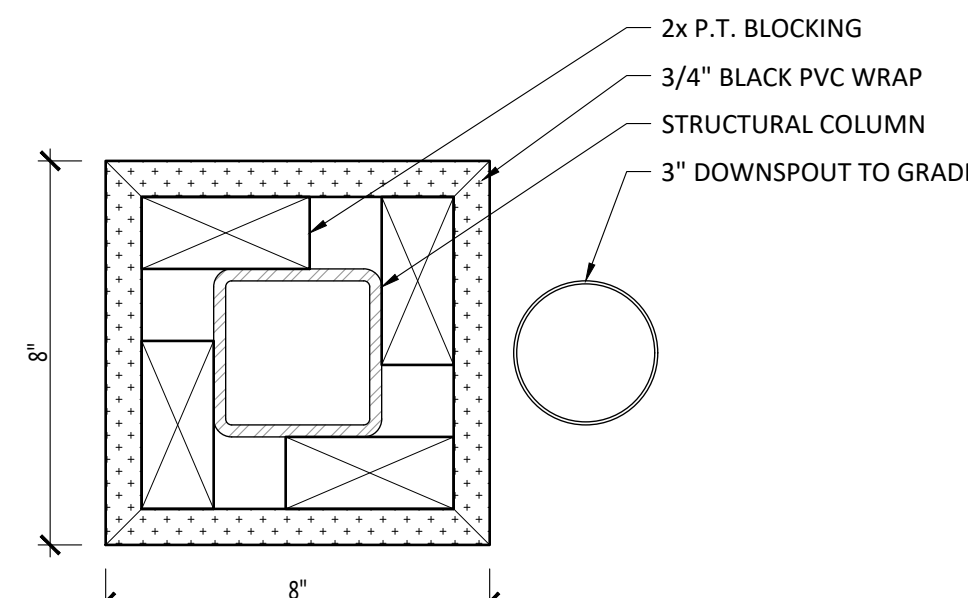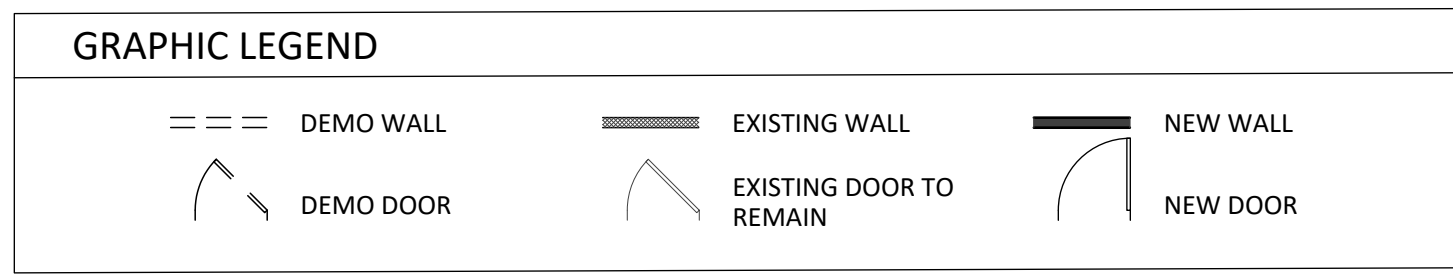

**5 Porch Column Detail**  
Scale: 3" = 1'-0" @ Office

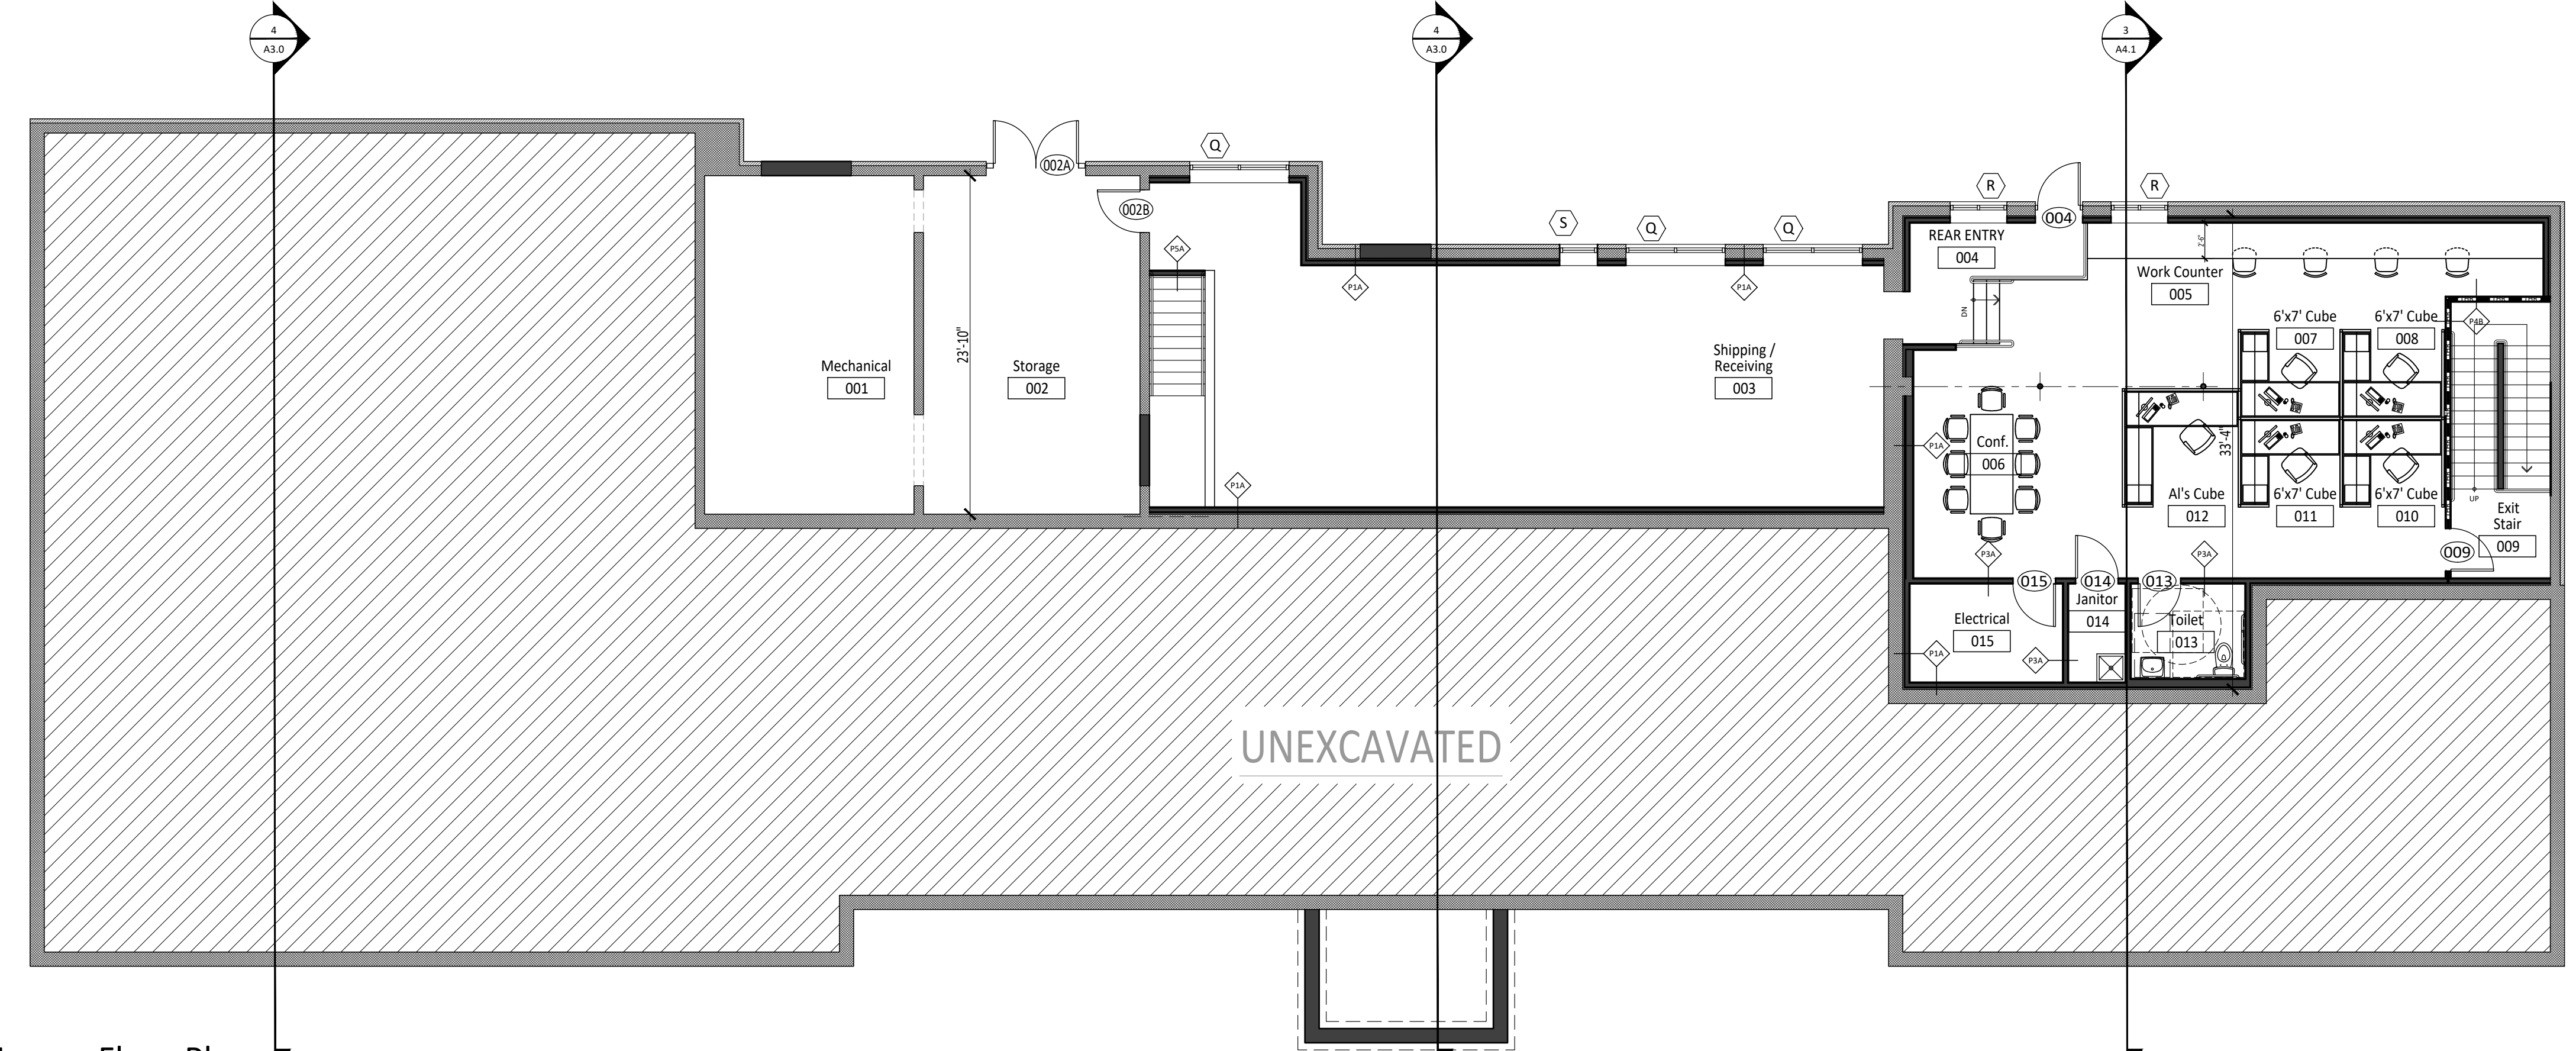

**2 Lower Floor Plan**  
Scale: 1/8" = 1'-0"