




FIRST FLOOR FRAMING PLAN 1"=8'

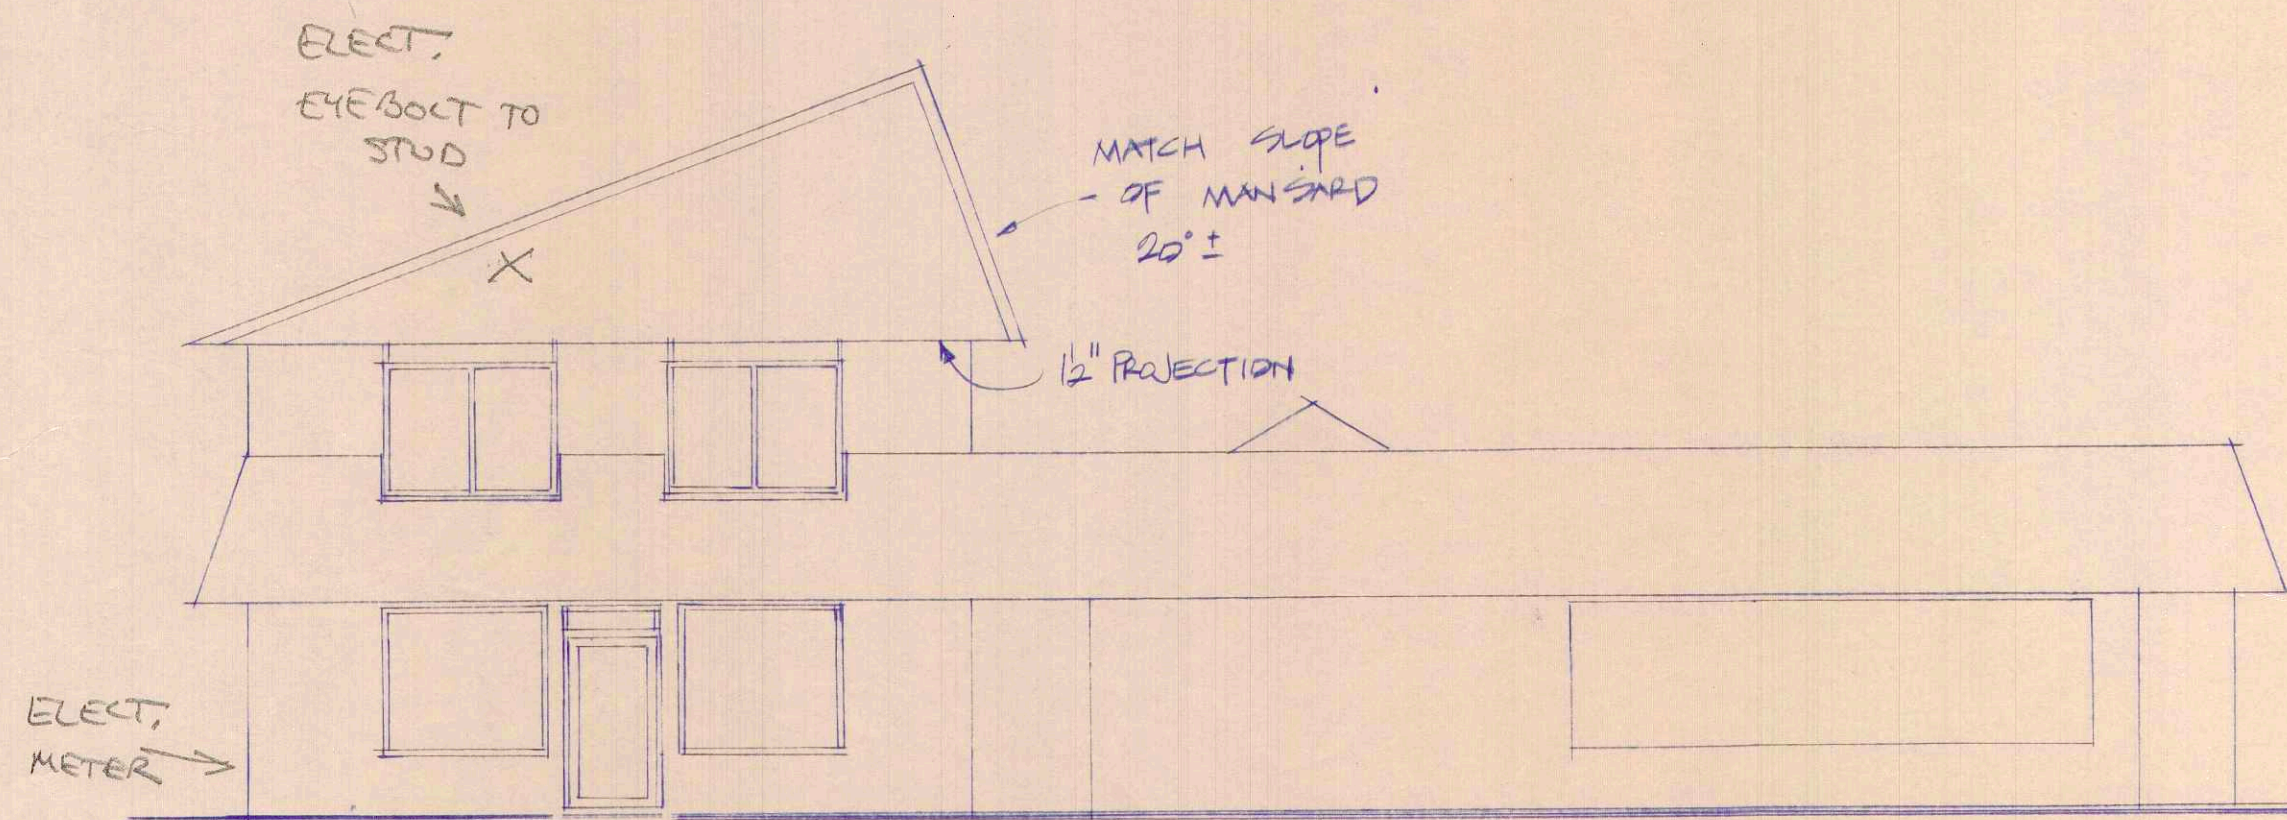


SOUTH ELEVATION 1"=8'

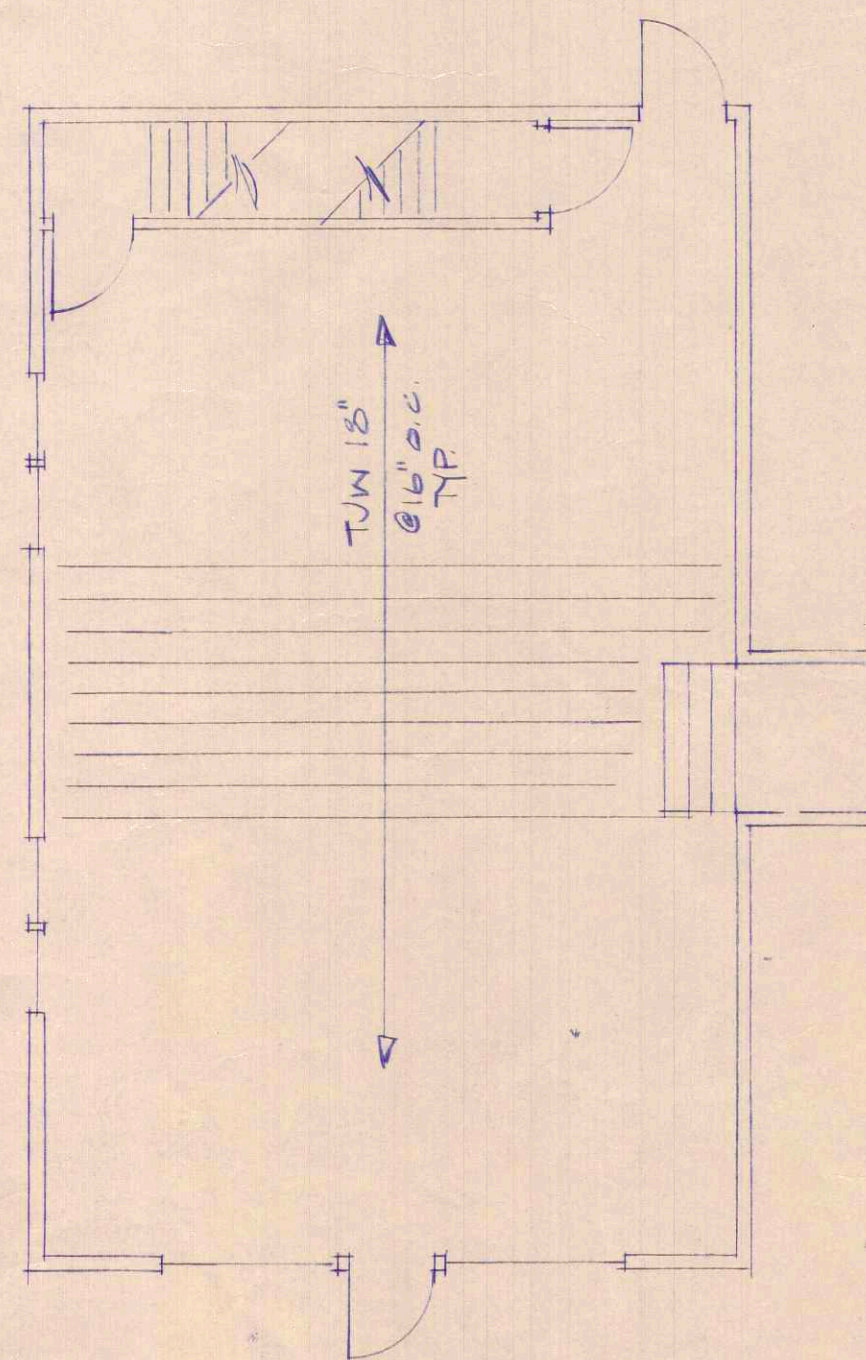

SECOND FLOOR FRAMING PLAN 1"=8'

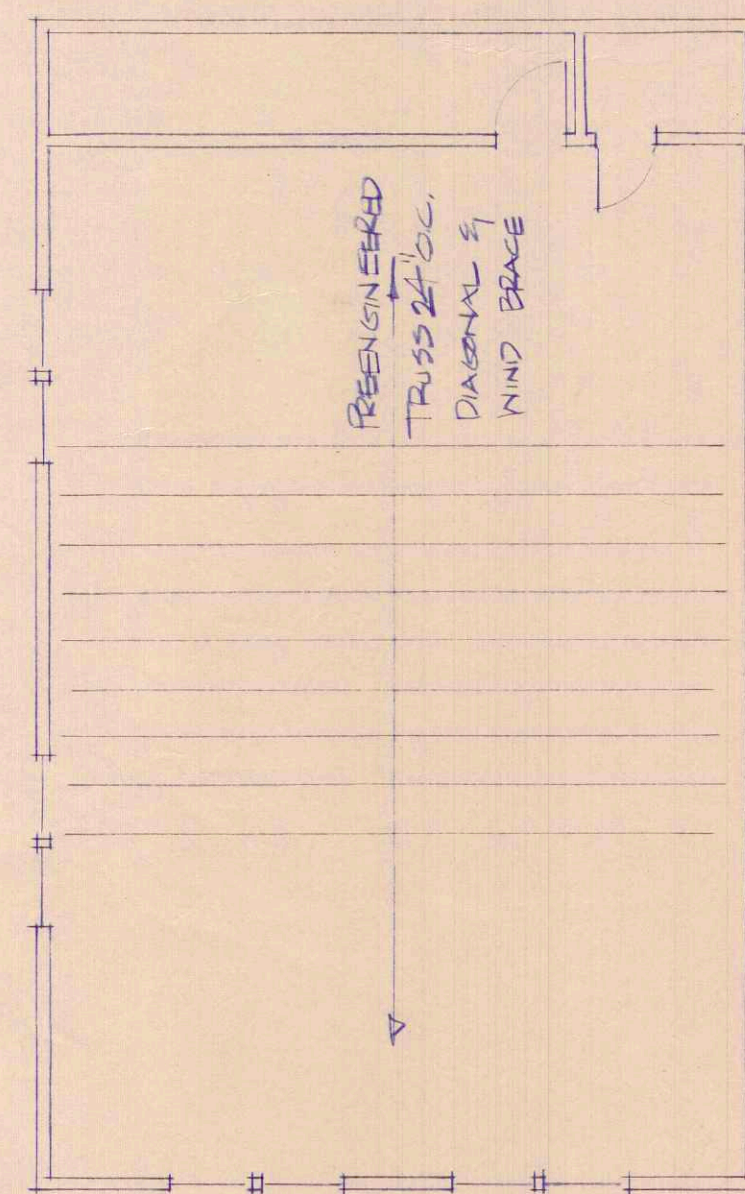


ROOF FRAMING PLAN 1"=8'

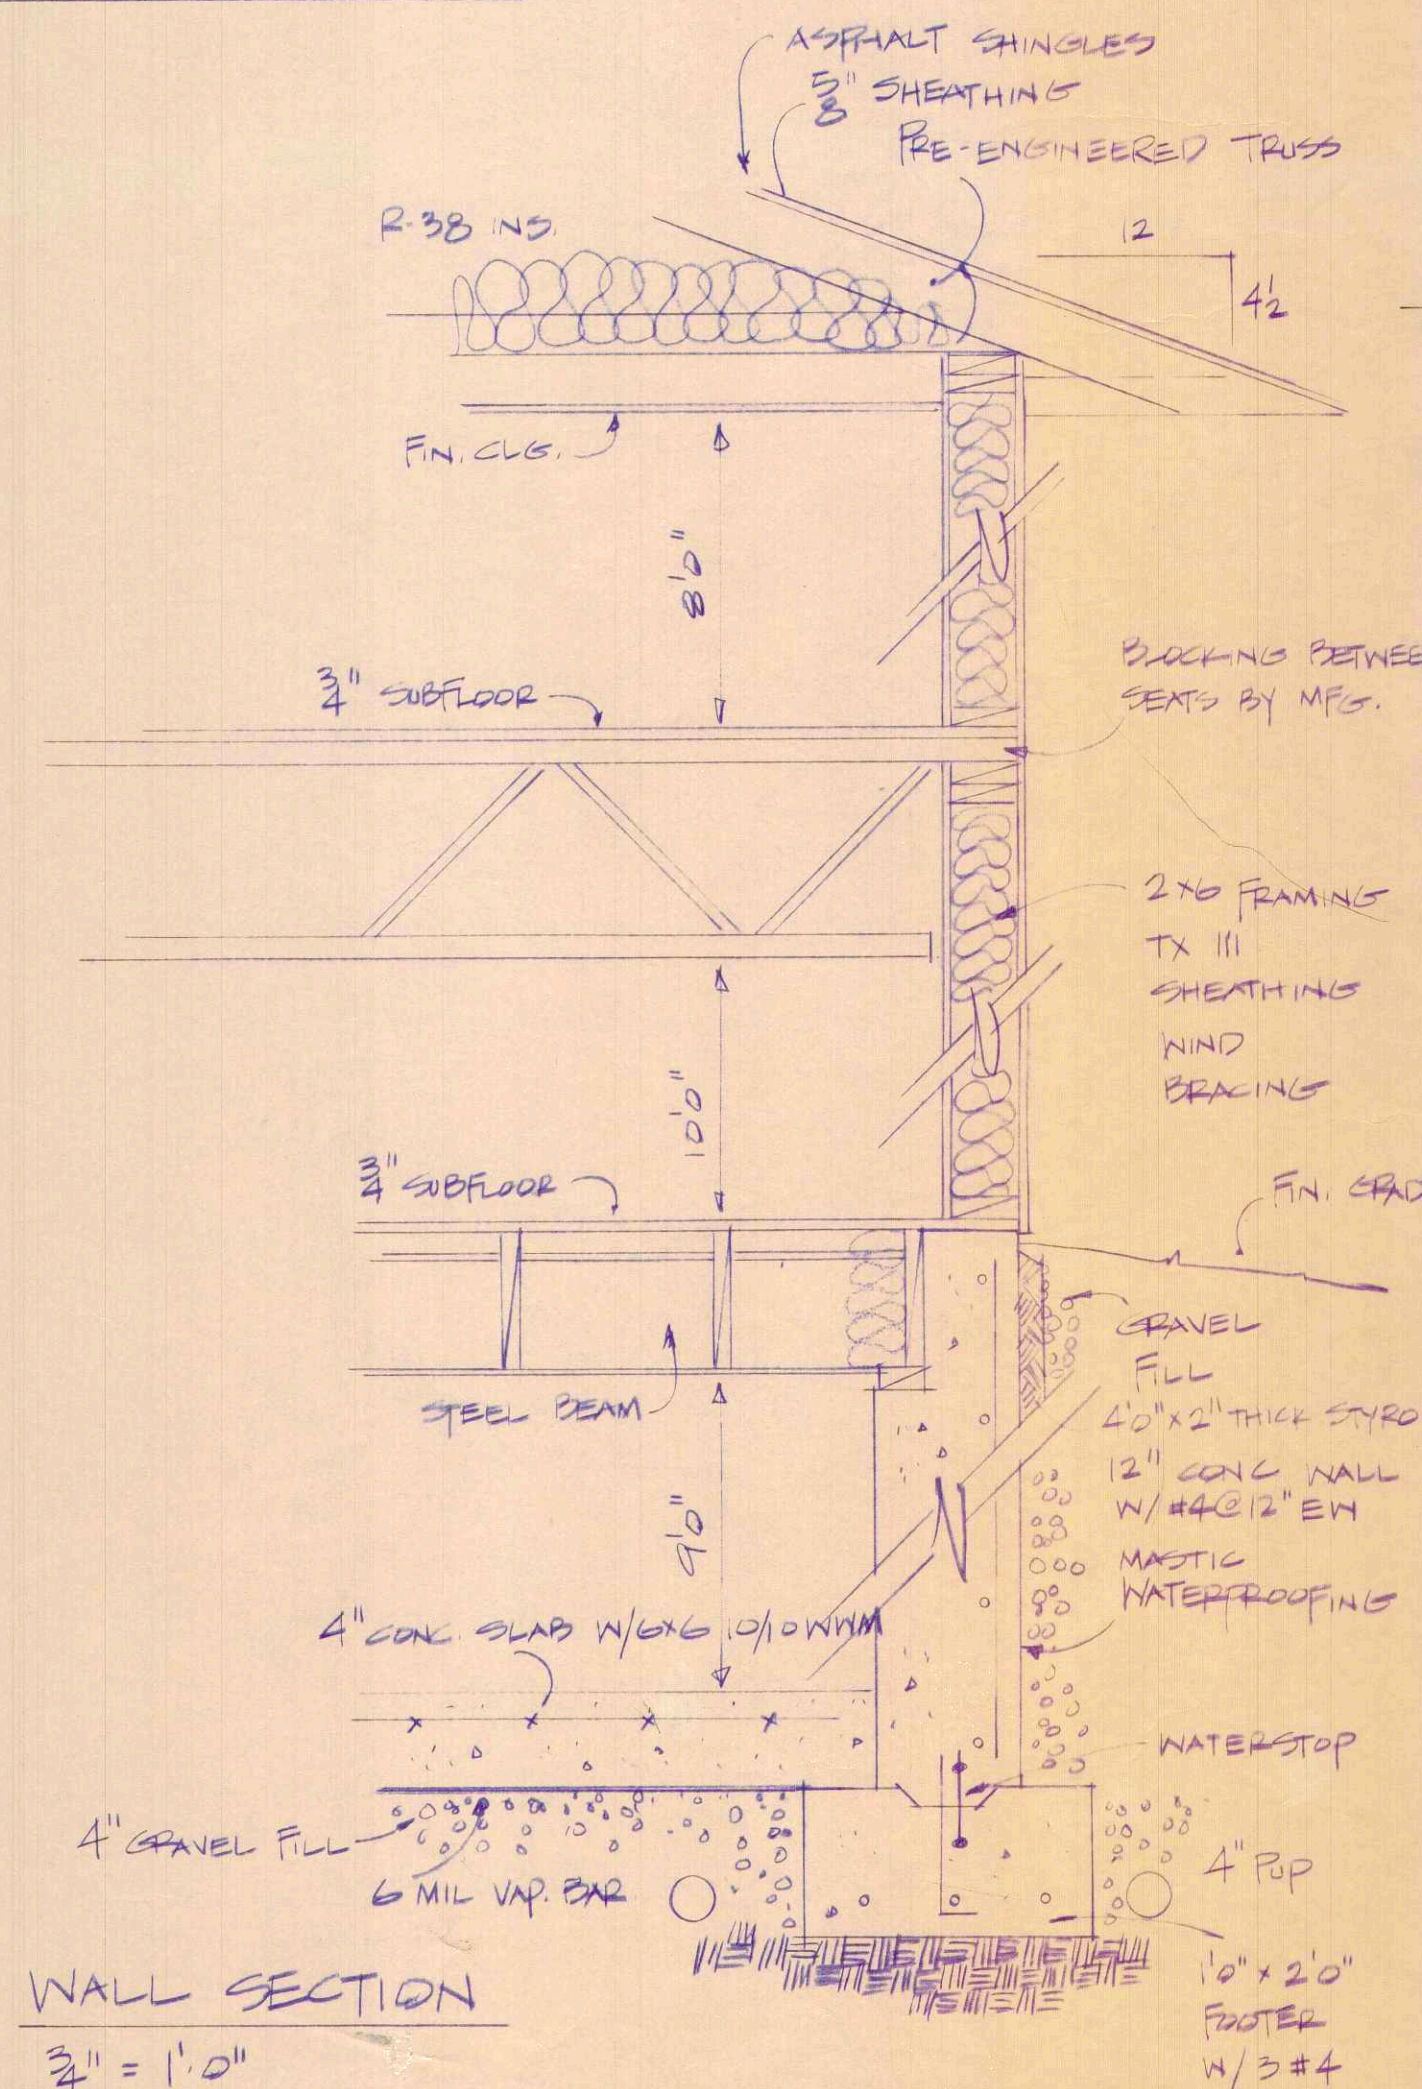

WALL SECTION 3/4"=1'-0"

Habiterra

ARNONE HEDIN CASER KENNEDY & DRAKE ARCHITECTS & LANDSCAPE ARCHITECTS P.C. JAMESTOWN, NEW YORK

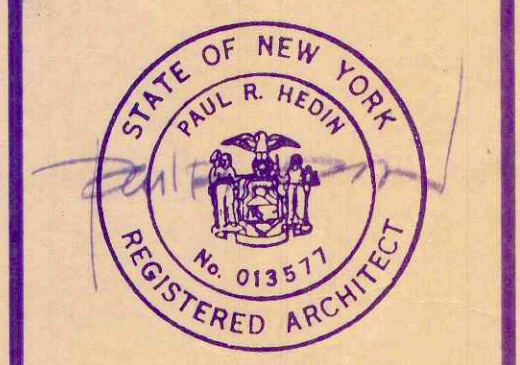

ADDITION TO HOLLYLOFT SKI & BIKE

PROJECT NUMBER	21882.00
DATE	3.27.93
DRAWN BY	FBH
SHEET TITLE	FRAMING PLANS ELEVATION WALL SECTION
SHEET NUMBER	?