


LINE OF ENTRANCE CANOPY ABOVE (NEW)

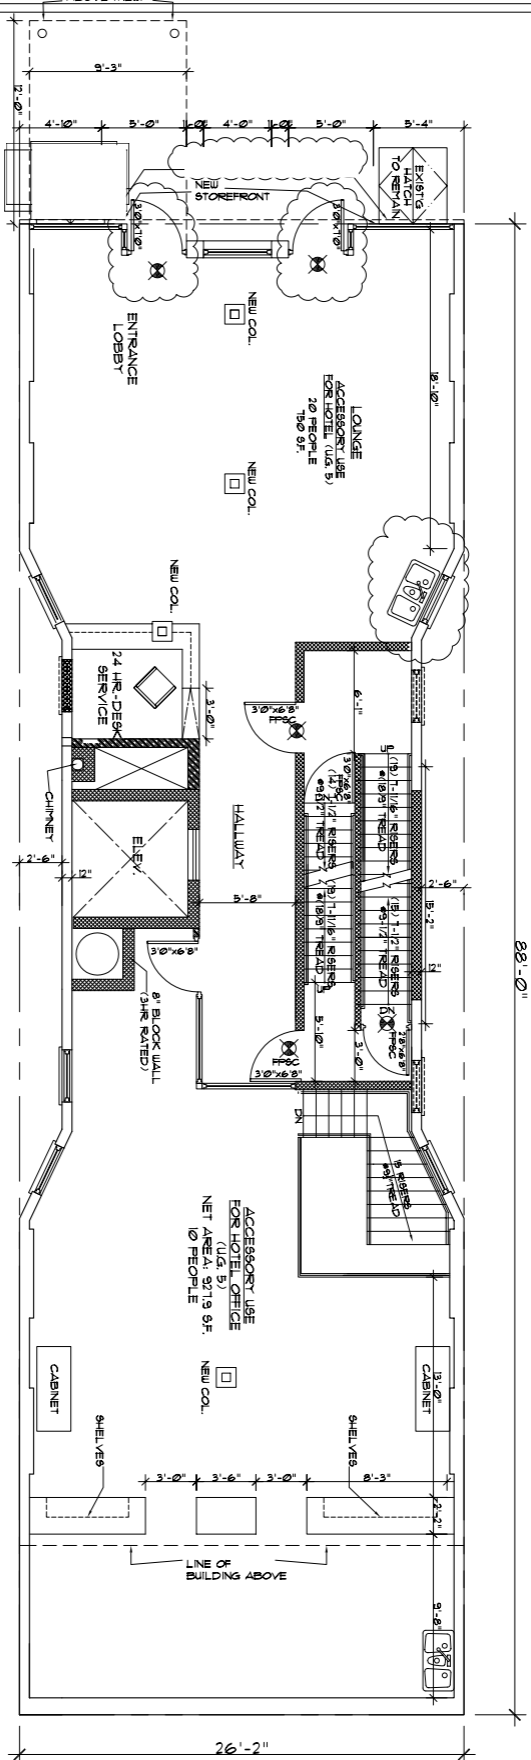

FIRST FLOOR PLAN

SCALE: 3/16"=1'-0"

88'-0"

26'-2"