


QUINT STREET

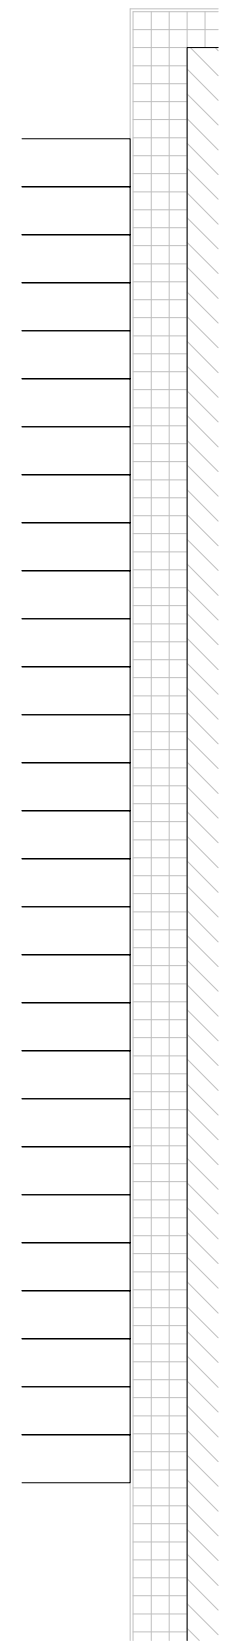

FLOOR PLAN

SCALE: 1/32"=1'-0"

50 QUINT STREET :: SAN FRANCISCO :: CALIFORNIA :: 94124

APRIL 22, 2024

**D-Scheme Studio**  
 DREAM :: DESIGN :: DEVELOP  
 www.DSCHEME.com