
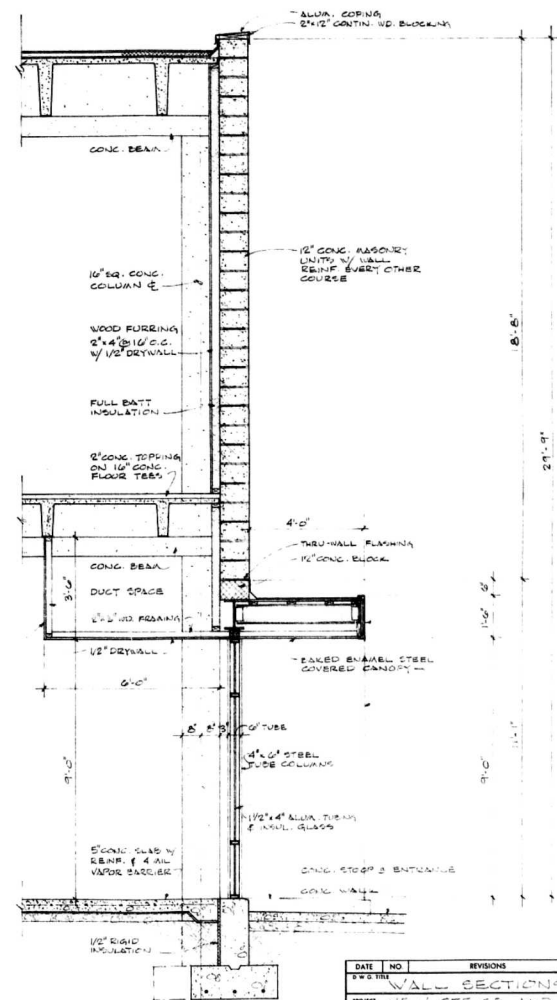
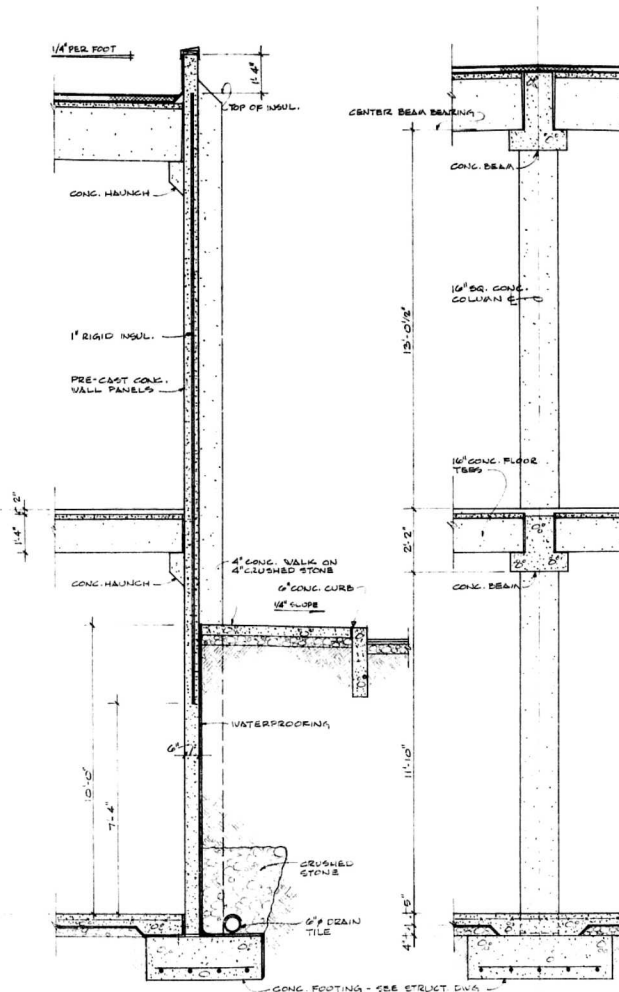
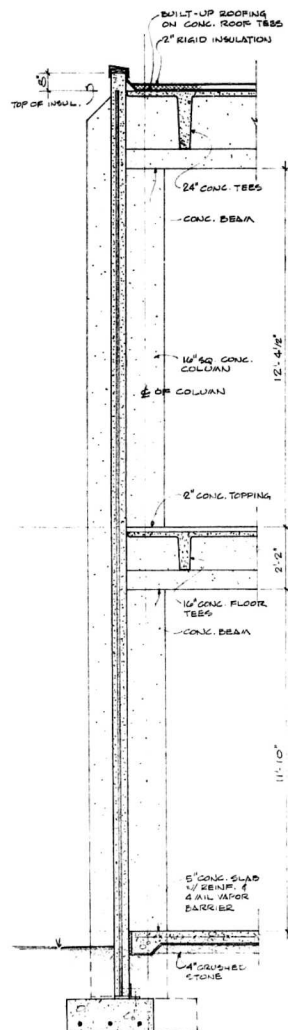


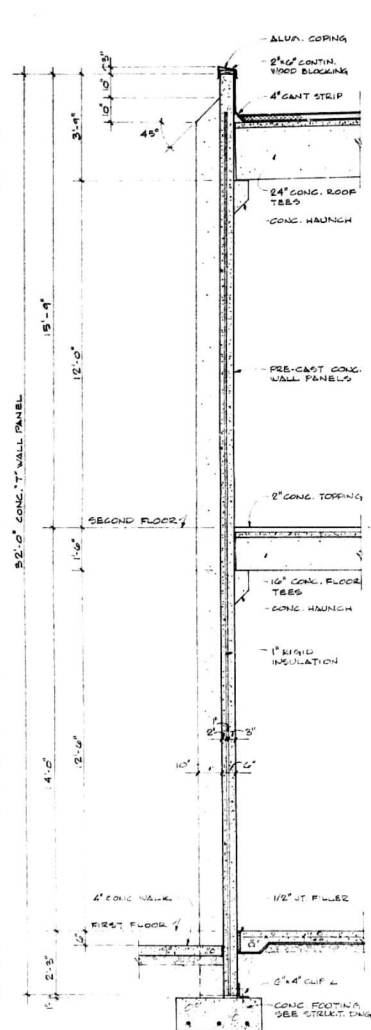

SECTION 

SECTION 2
A6

SECTION 3
A6

SECTION 4
A6

SECTION 5
AG

WALL SECTIONS
SCALE 1/2" = 1'-0"

DATE	REVISIONS		BY
3 0 0 2	NO		
WALL SECTIONS			
PROJECT	NEW OFFICE AND MANUFACTURING BUILDING		
LOCATION	JEFER DUBBY TOWNSHIP BELLAVILLE, CO. PENNA		
OWNER	ADVANCE WALL SECTIONS, LEBANON, PA		
DESIGNED BY	J. LEE THOMAS	REG. ARCHITECT	CDM NO. 7640
DRAWN BY	HIGHLAND PARK	UTAH DART, PA. 1961	SHEET NO.
DATE	CONTRACTOR AND ARCHITECT MUST BE NOTIFIED OF ANY DISCREPANCIES BEFORE PROCEEDING		