


C:\Users\angelab\Documents\1840.03_Arch_TFD_angles\20387.rvt
3/4/2021 8:33:41 AM

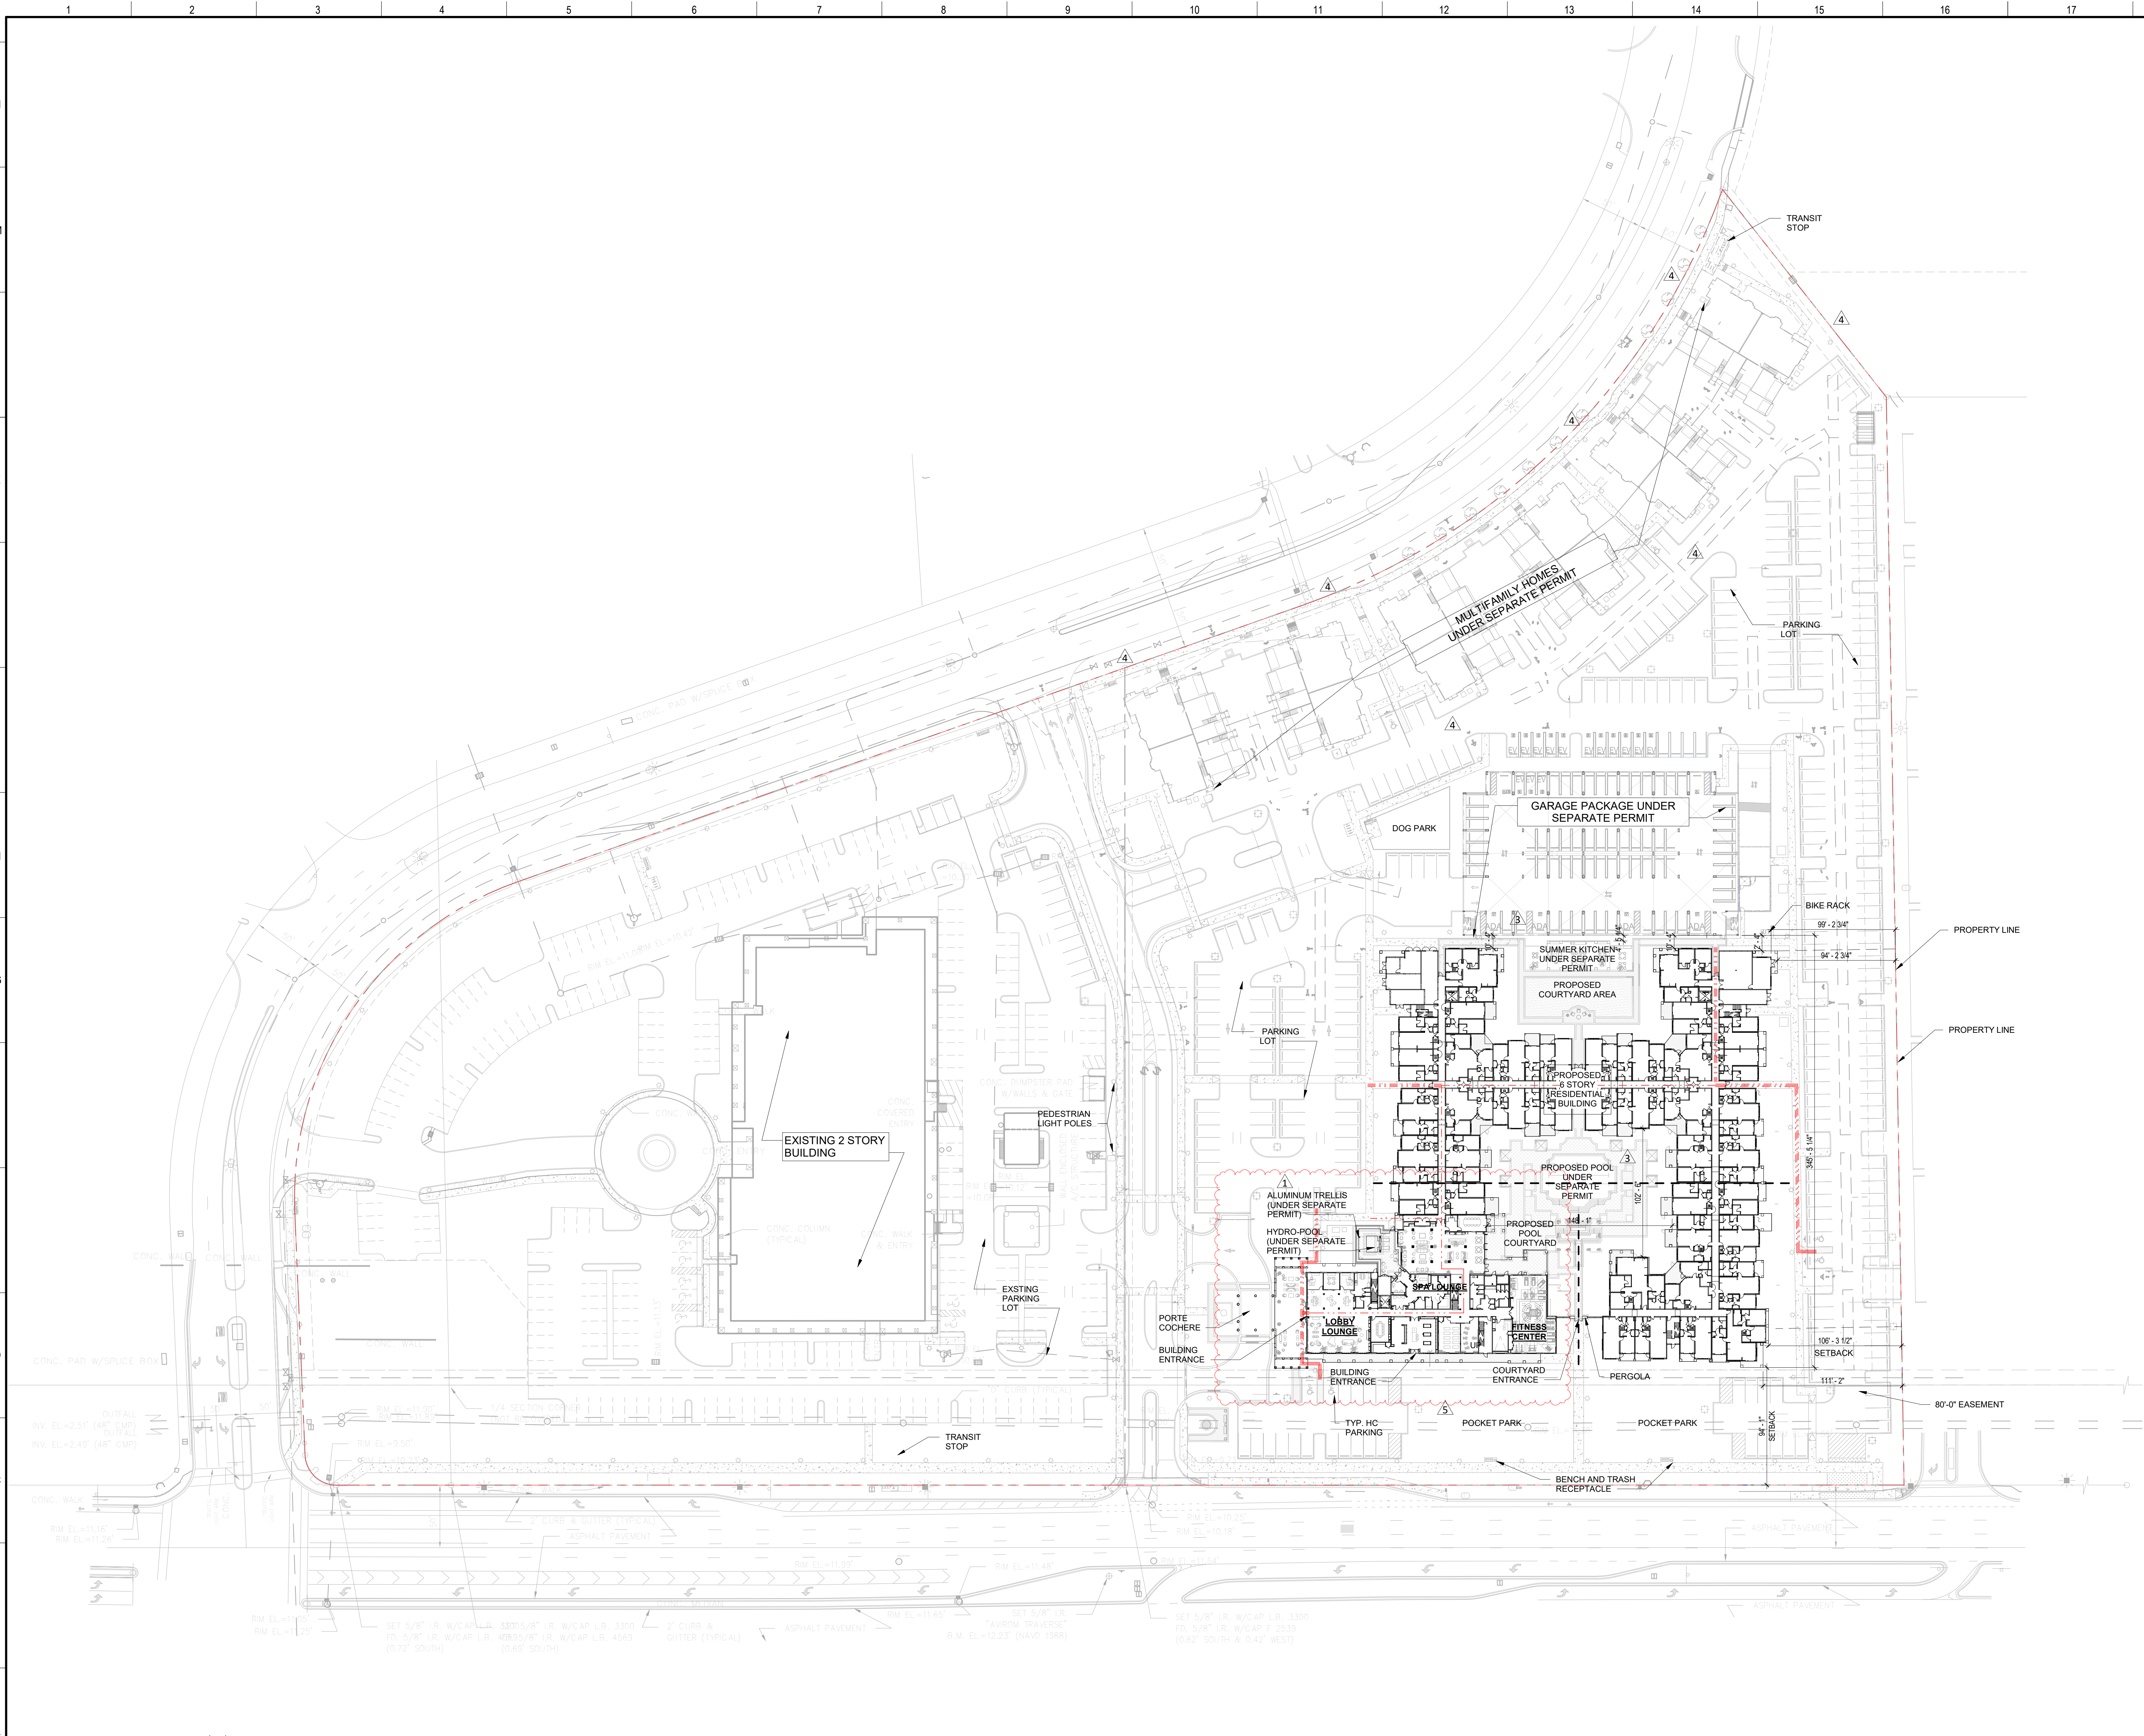

1 SITE PLAN
SCALE: 1" = 50'-0"

LEGEND

	ACCESSIBLE ROUTE (TO COMPLY WITH THE 2017 F.B.C. ACCESSIBILITY)
	PROPOSED PEDESTRIAN SCALE LIGHTING (15FT)
	PROPOSED LIGHTING PARKING
	EXISTING LIGHT POLE
	BENCH + TRASH RECEPTACLE

SITE PLAN COORDINATED WITH LANDSCAPE AND CIVIL

RLC Architects
14 SE 1TH Street, Boca Raton, FL 33432
Phone: (561) 995-0007
Web: www.rlcarchitects.com

KAST construction
RECEIVED: 03/24/2021
BULLETIN #12 Rev.9

THE MANOR AT BROKEN SOUND
5400 BROKEN SOUND
BOCA RATON, FL 33487

AS1.00

REVISIONS		No.	Date	Description
BUILDING DEPARTMENT COMMENTS		1	01/16/2020	
OWNER DESIGN COORDINATION		2	01/16/2020	
Building Department Comment		3	04/03/2020	
VE and Department Comments		4	04/16/2020	
Coordination		5	04/16/2020	
		6	04/16/2020	
		7	12/01/2020	

Drawing Title:		SITE PLAN	
Scale:	As Noted	Principal:	JCC
Project No:	18040.03	Project Director:	MB
Issue date:	03/05/2021	Project Manager:	AB
		Drawn by:	Author
		Checked by:	Checker

Sheet No. **AS1.00**