

J. J. RAYNICH & CO.
 ARCHITECTS
 1000 N. 10th St.
 Suite 100
 Phoenix, AZ 85004
 Tel: 480.340.4400
 Fax: 480.340.4401
 www.jjraynich.com


Project Essentials
 Project Name: SOWERS BUILDING
 Project Location: 27 Main Street, West Milleden, New Mexico, 87059

New Construction:
SOWERS BUILDING
 27 Main Street
 West Milleden
 New Mexico
 87059

The owner hereby certifies that the information provided on this form is true and correct to the best of their knowledge and belief.

Project # 101111
 Date 10/1/11
 Drawn By J. Raynich
 Check By J. Raynich
 Scale 1/8" = 1'-0"

1ST FLOOR PLAN
 A.01

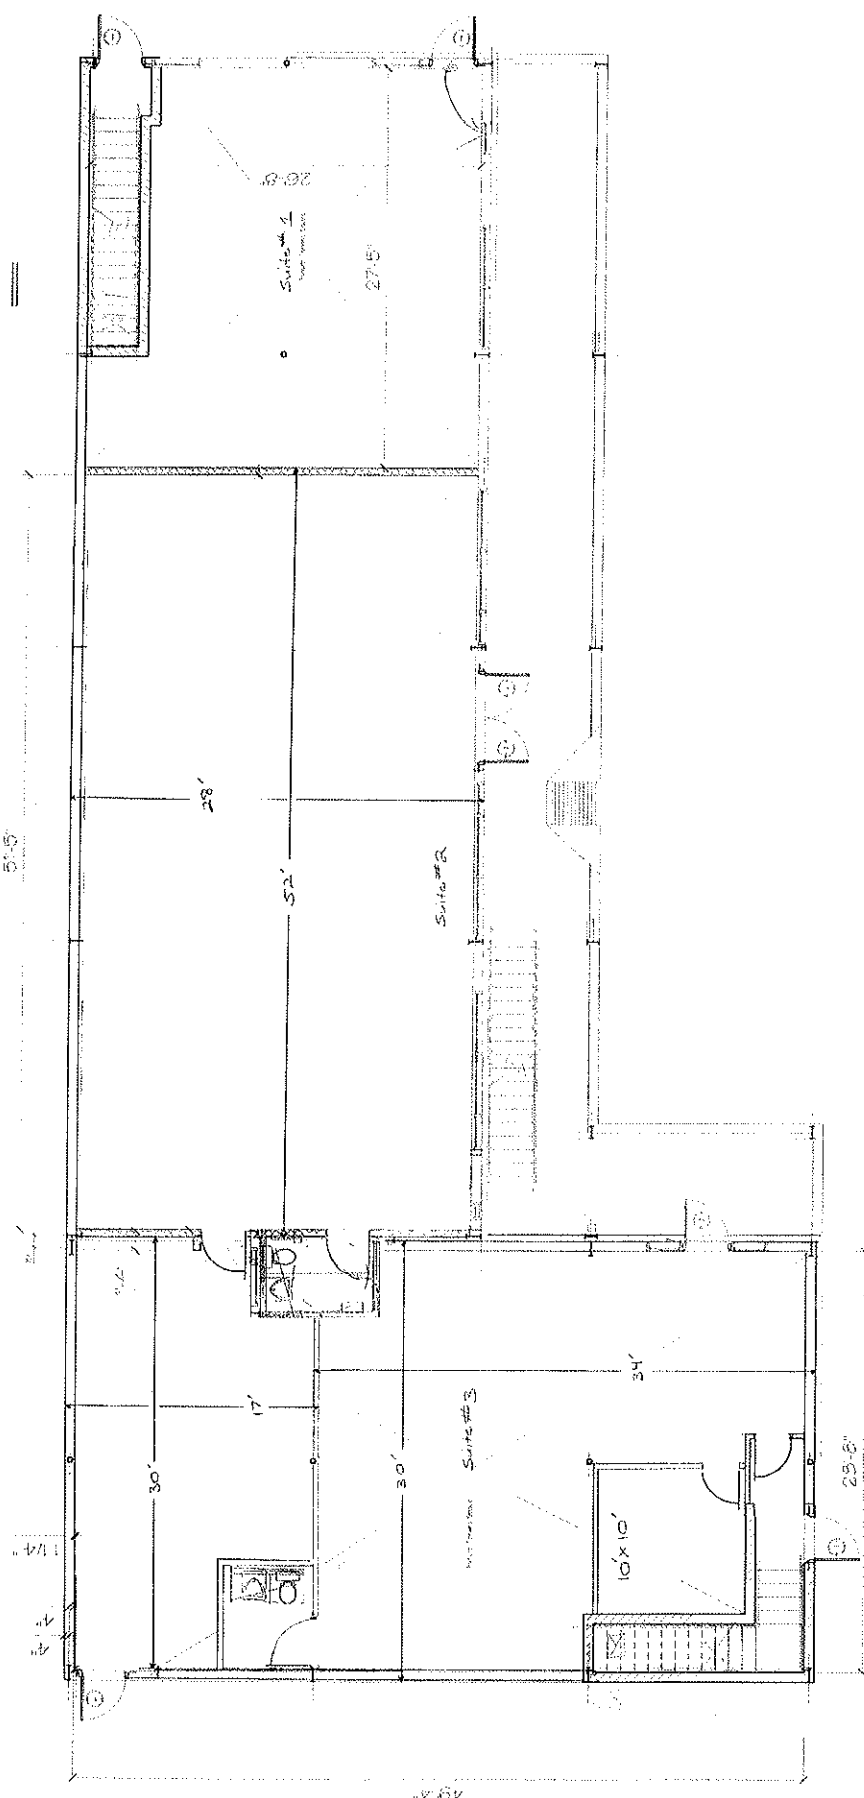

1st Floor