


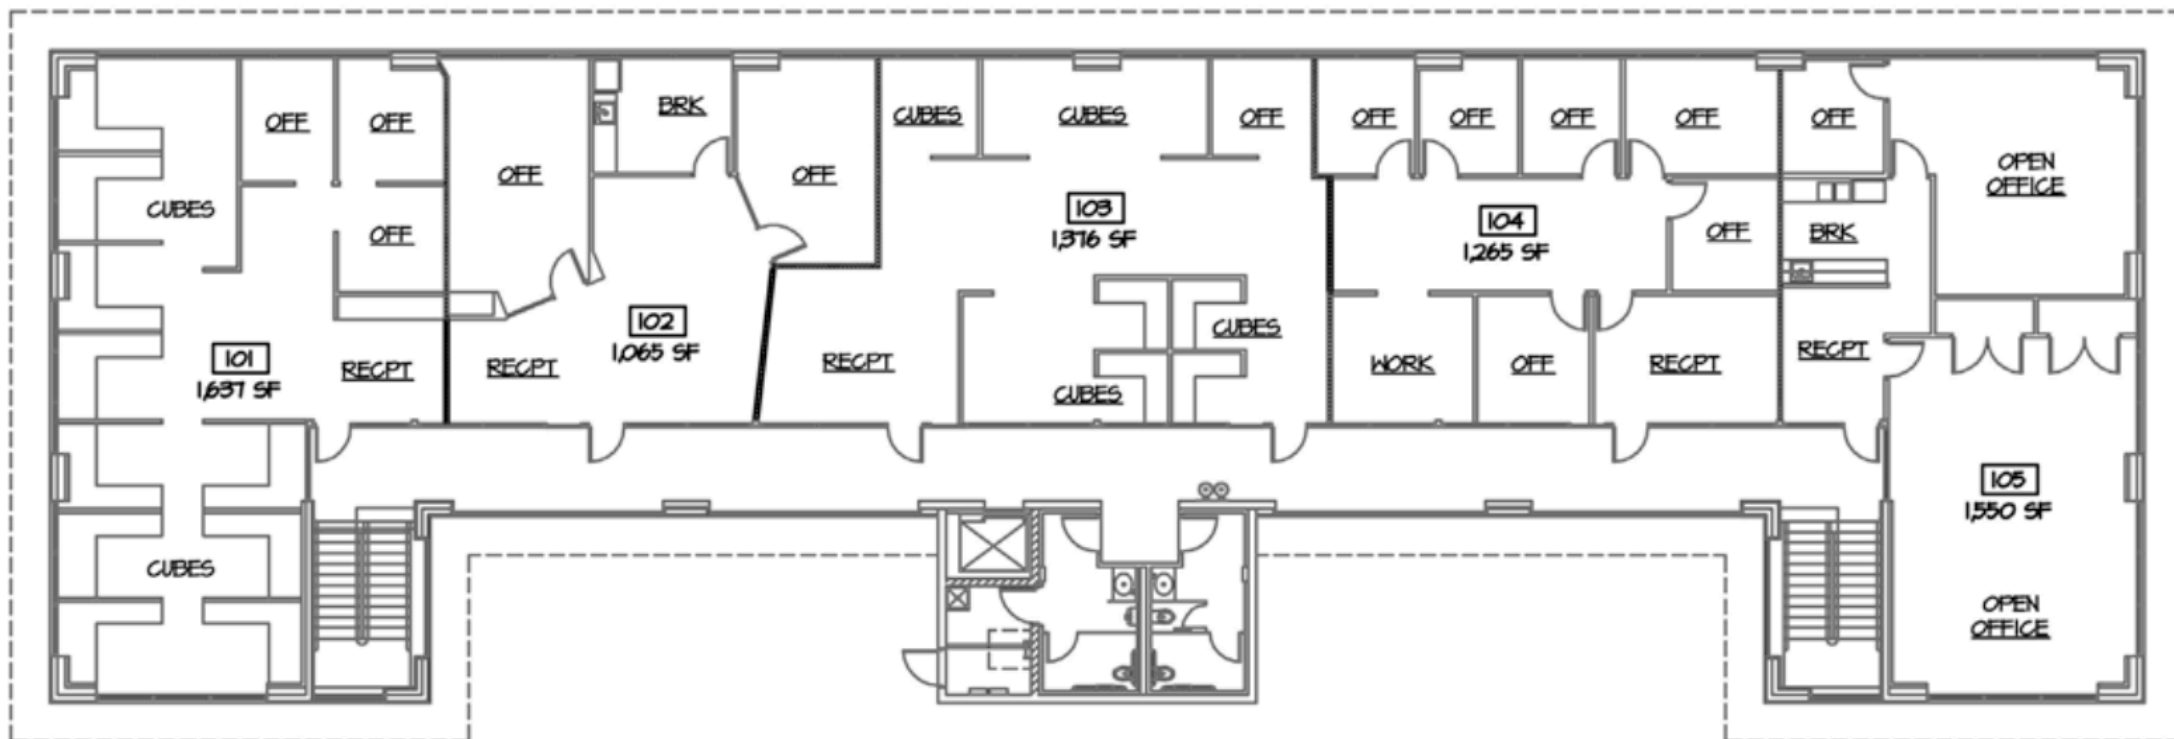


1ST FLOOR PLAN

SCALE: 1/16" = 1'-0"




-  NEW DEMISING WALL
-  EXISTING DEMISING WALL
-  NEW WALL OR DOOR
-  EXISTING TO REMAIN

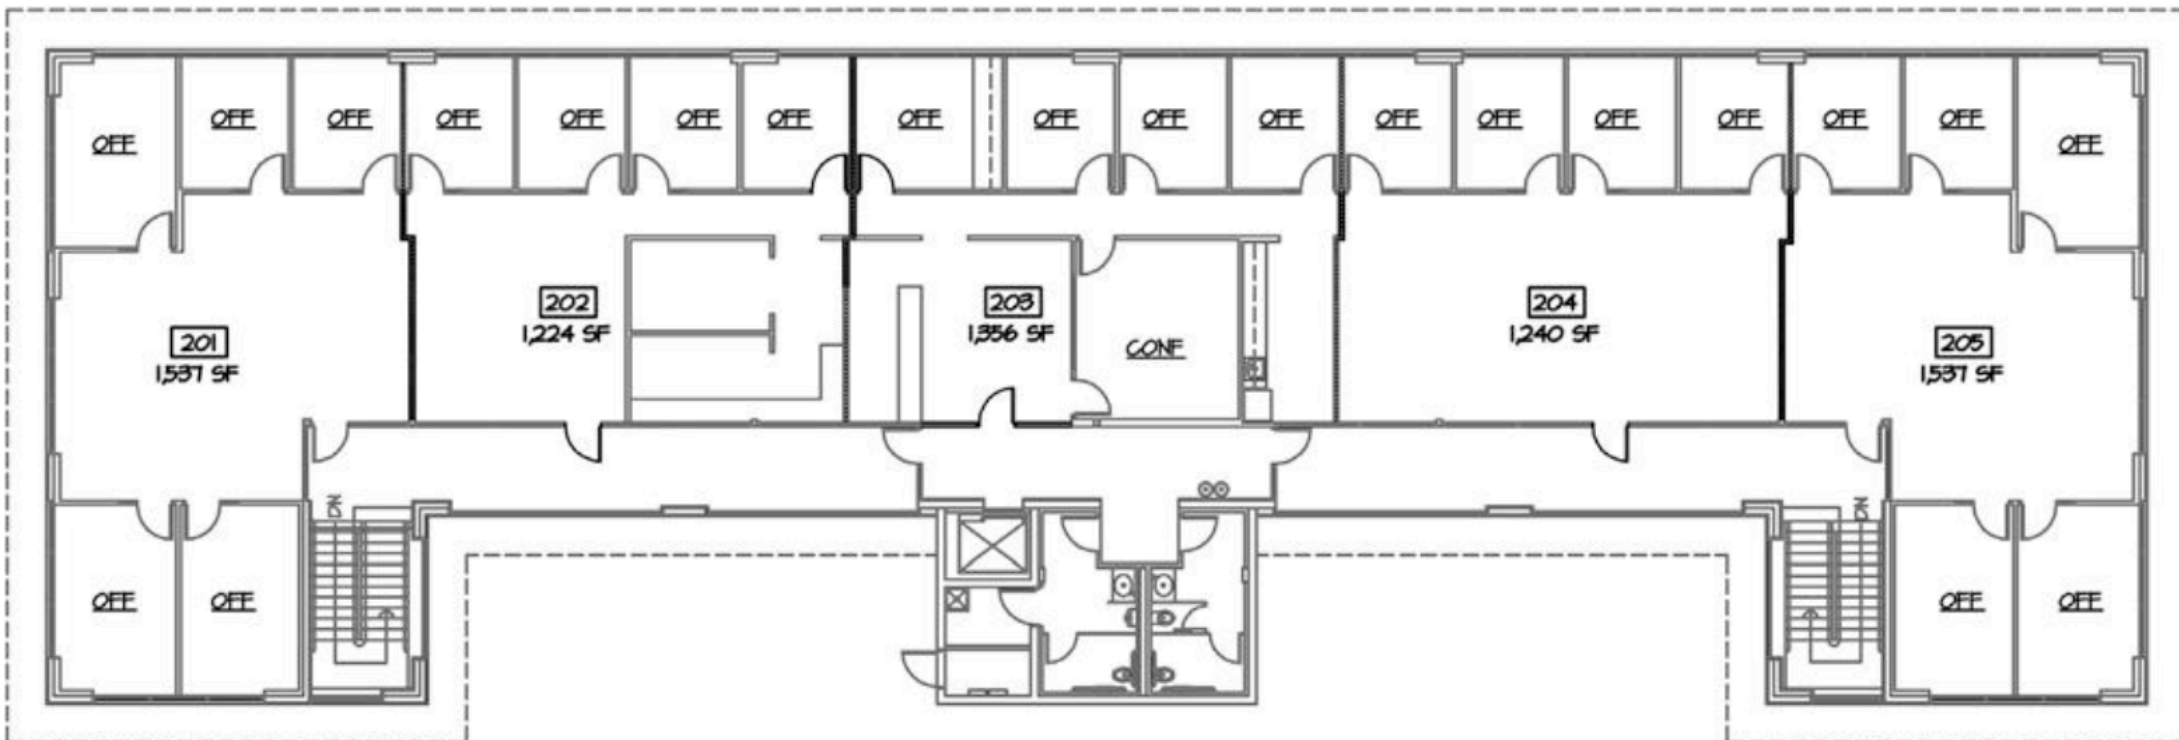

2ND FLOOR PLAN

SCALE: 1/16" = 1'-0"

 

-  NEW DEMISING WALL
-  EXISTING DEMISING WALL
-  NEW WALL OR DOOR
-  EXISTING TO REMAIN