


1 FRONT ELEVATION
SCALE: 1/8" = 1'-0"

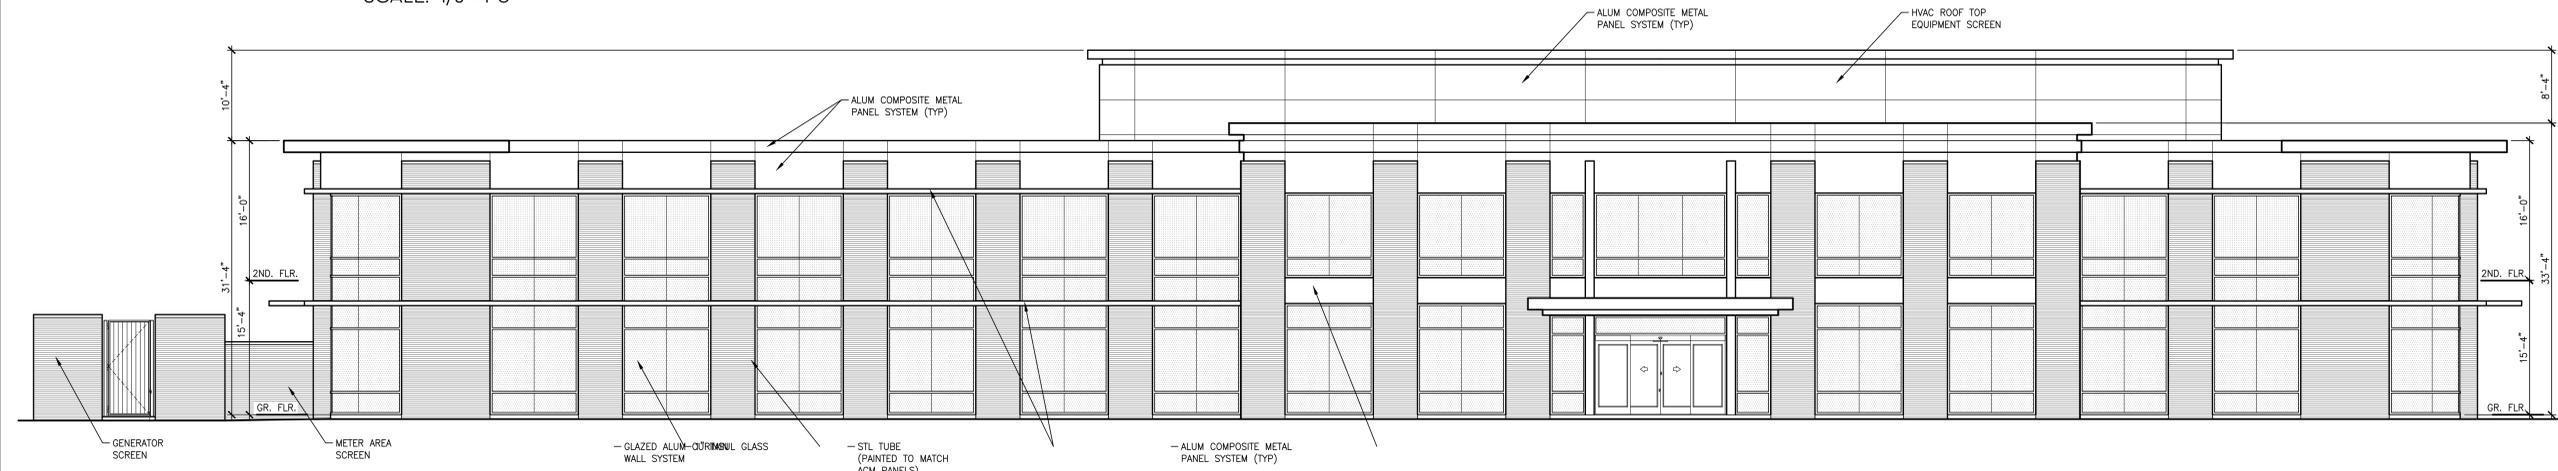

2 REAR ELEVATION
SCALE: 1/8" = 1'-0"

MATERIAL LEGEND	
ALUMINUM COMPOSITE METAL PANELS REYNOBOND 4MM FR - COLORWELD 500 CLASSIC BRONZE	
FACE BRICK TRIANGLE BRICK - ASHEVILLE - MODULAR MORTAR HOLCIM - SAHARA BROWN	
GLAZED ALUMINUM CURTAIN WALL KAWNEER - 1600 WALL SYSTEM CLASSIC BRONZE	
GLASS GUARIAN - 1" INSULATED - SUNGARD SNX 51/23 ON CRYSTAL GRAY	



81 Monroe Avenue, Suite 100
Memphis, Tennessee 38103
901-525-7744
www.crumpfirm.com
COPYRIGHT 2025 THE CRUMP FIRM, INC.

REVISIONS:	
1	
2	
3	
4	
5	
6	
PROJECT #	25113
DATE	03/11/26
DRAWN BY:	SH

EXTERIOR ELEVATION