

# UNIT A

866 sq. ft.

# UNIT B


984 sq. ft.

# UNIT C

984 sq. ft.


# UNIT D

866 sq. ft.

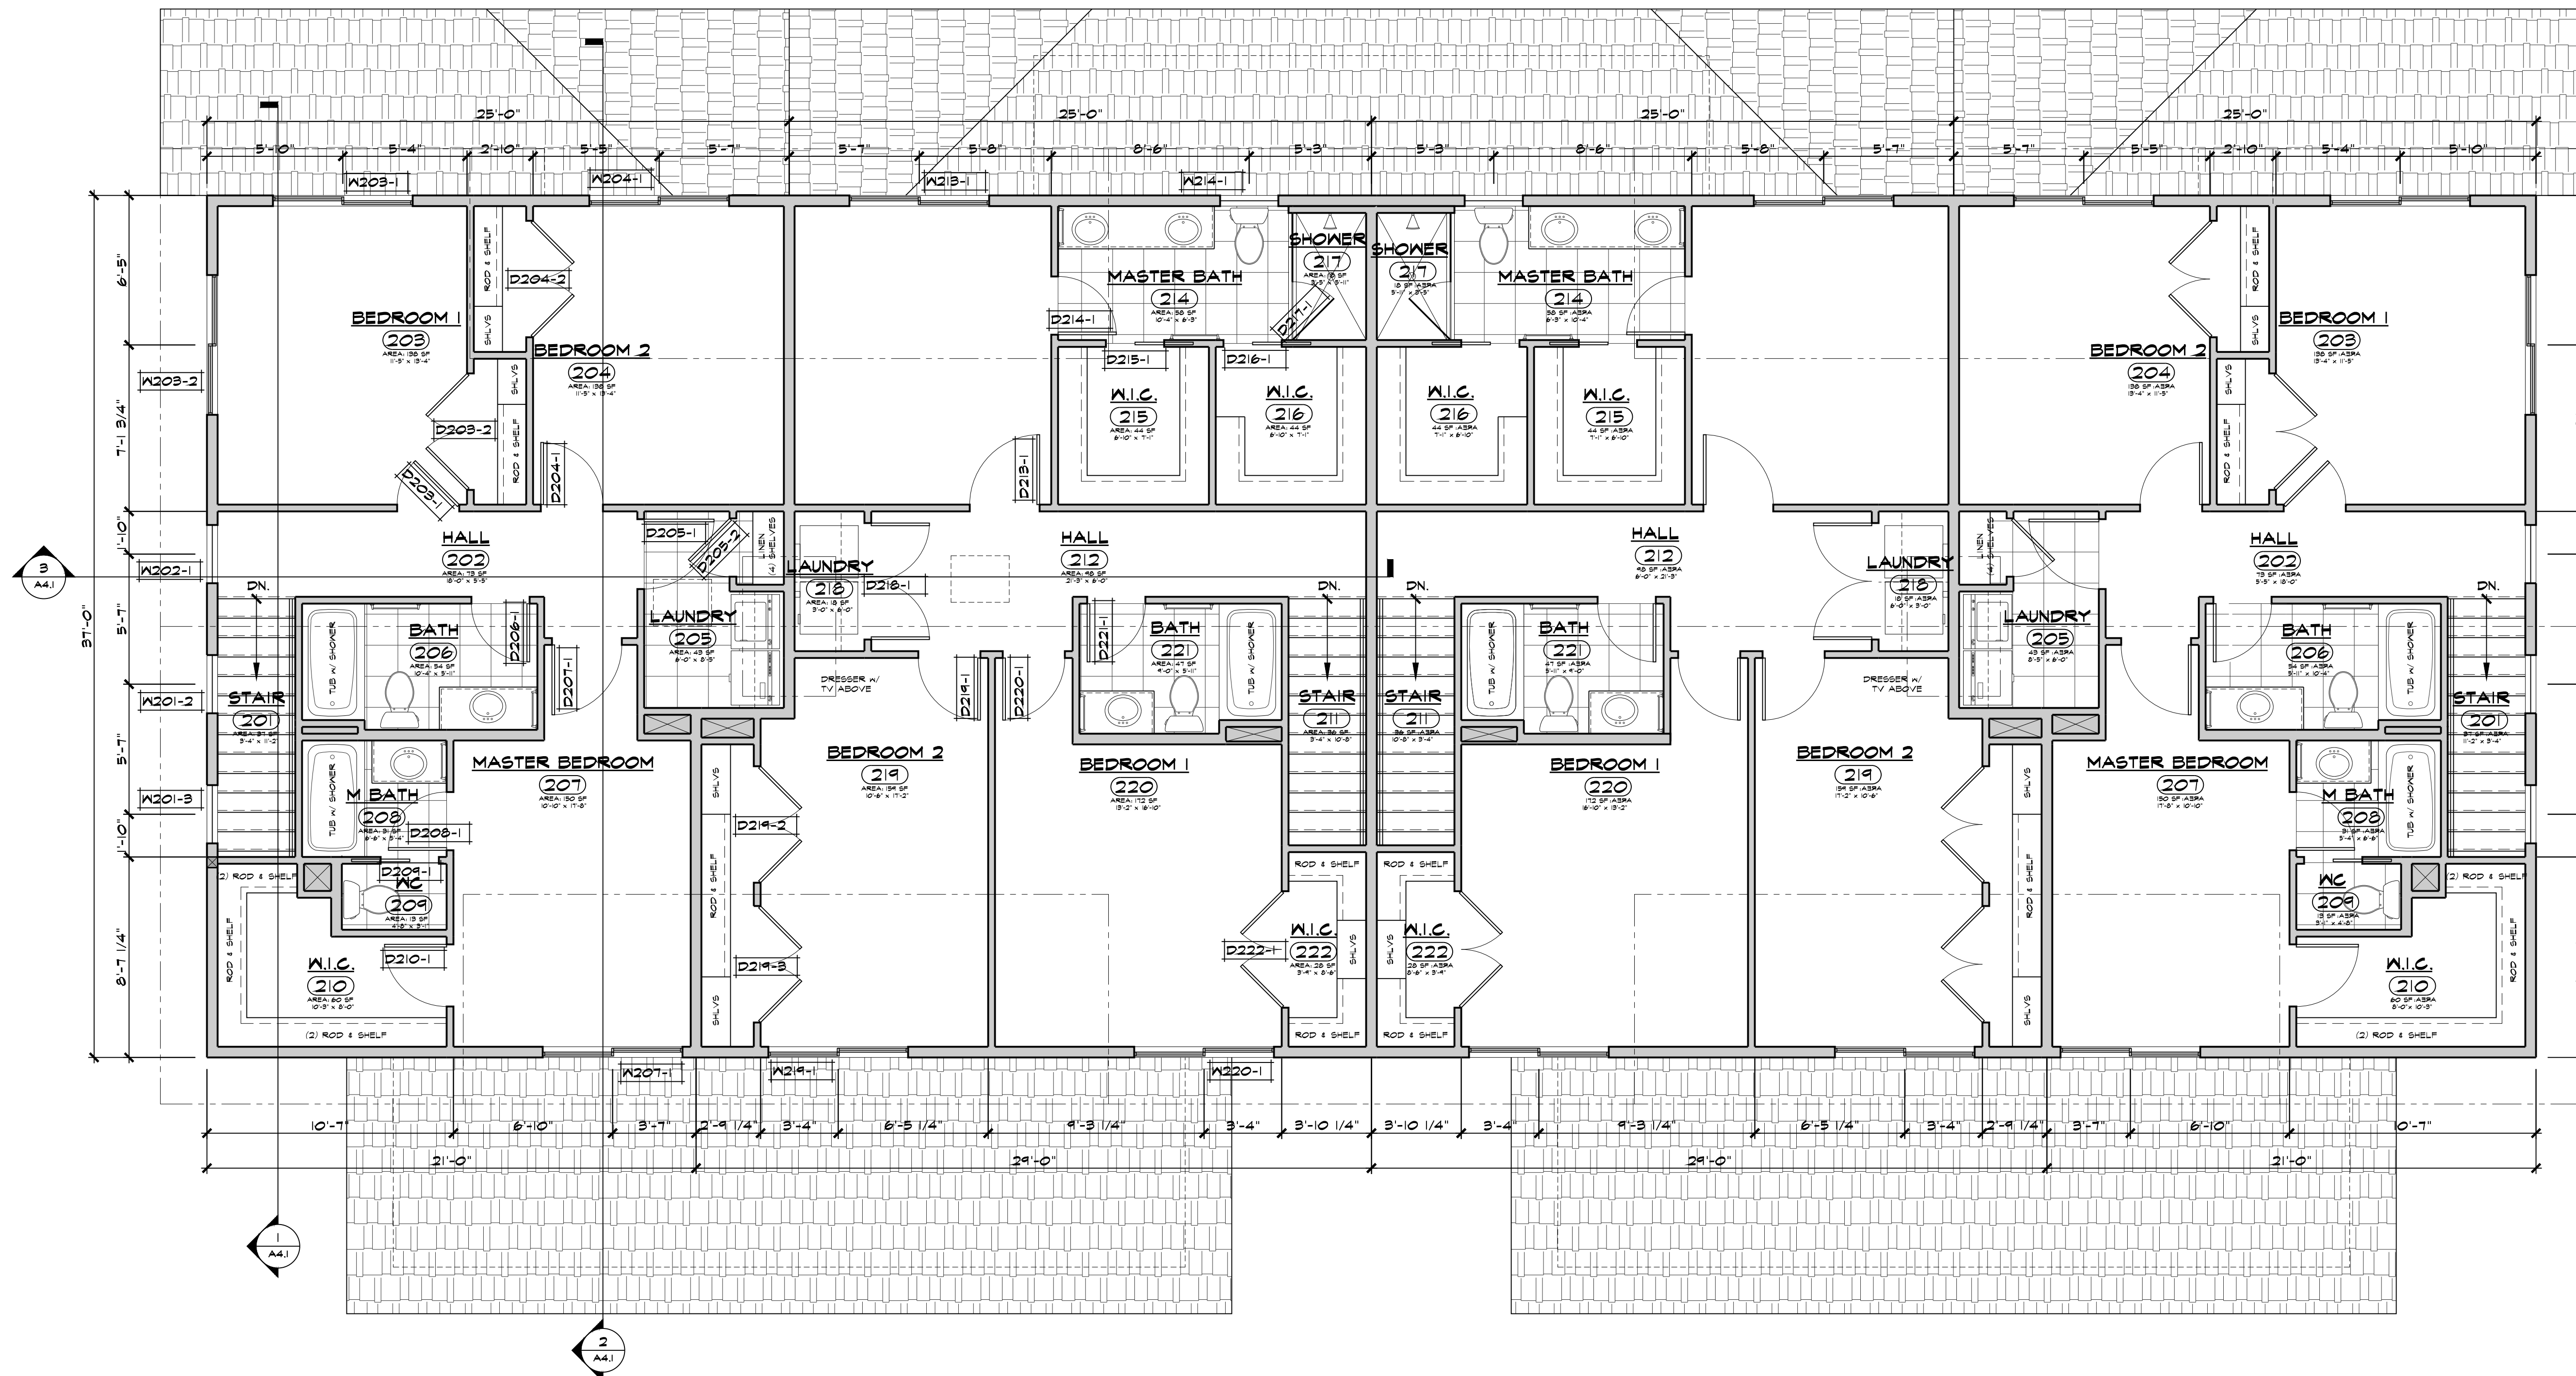

1 UPPER LEVEL FLOOR PLAN  
 A2.2 SCALE: 1/4" = 1'-0"

UPPER LEVEL 3700 #

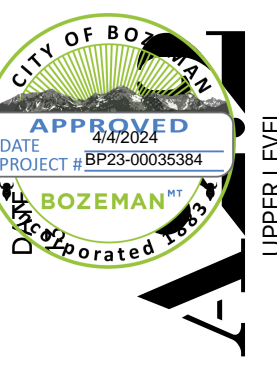

PROJECT  
**HAYDEN VALLEY UNITS**  
 BOZEMAN, MONTANA  
 2853 & 2355 FEN WAY

OWNER  
 P.O. BOX 1892  
 BOZEMAN, MT 59711  
 406.263.2814

