


W:\2015\CHURCH\19801 MARINER AVE\101\A-2.0-A-2.1.dwg, 8/26/2015 10:52:37 AM, PDF-Pro



LEGEND :

- EXISTING CONCRETE PANEL WALL TO REMAIN
- EXISTING PARTITION (DEMISING) WALL TO REMAIN
- EXISTING 1-HR. PARTITION WALL TO REMAIN (AT CORRIDOR)

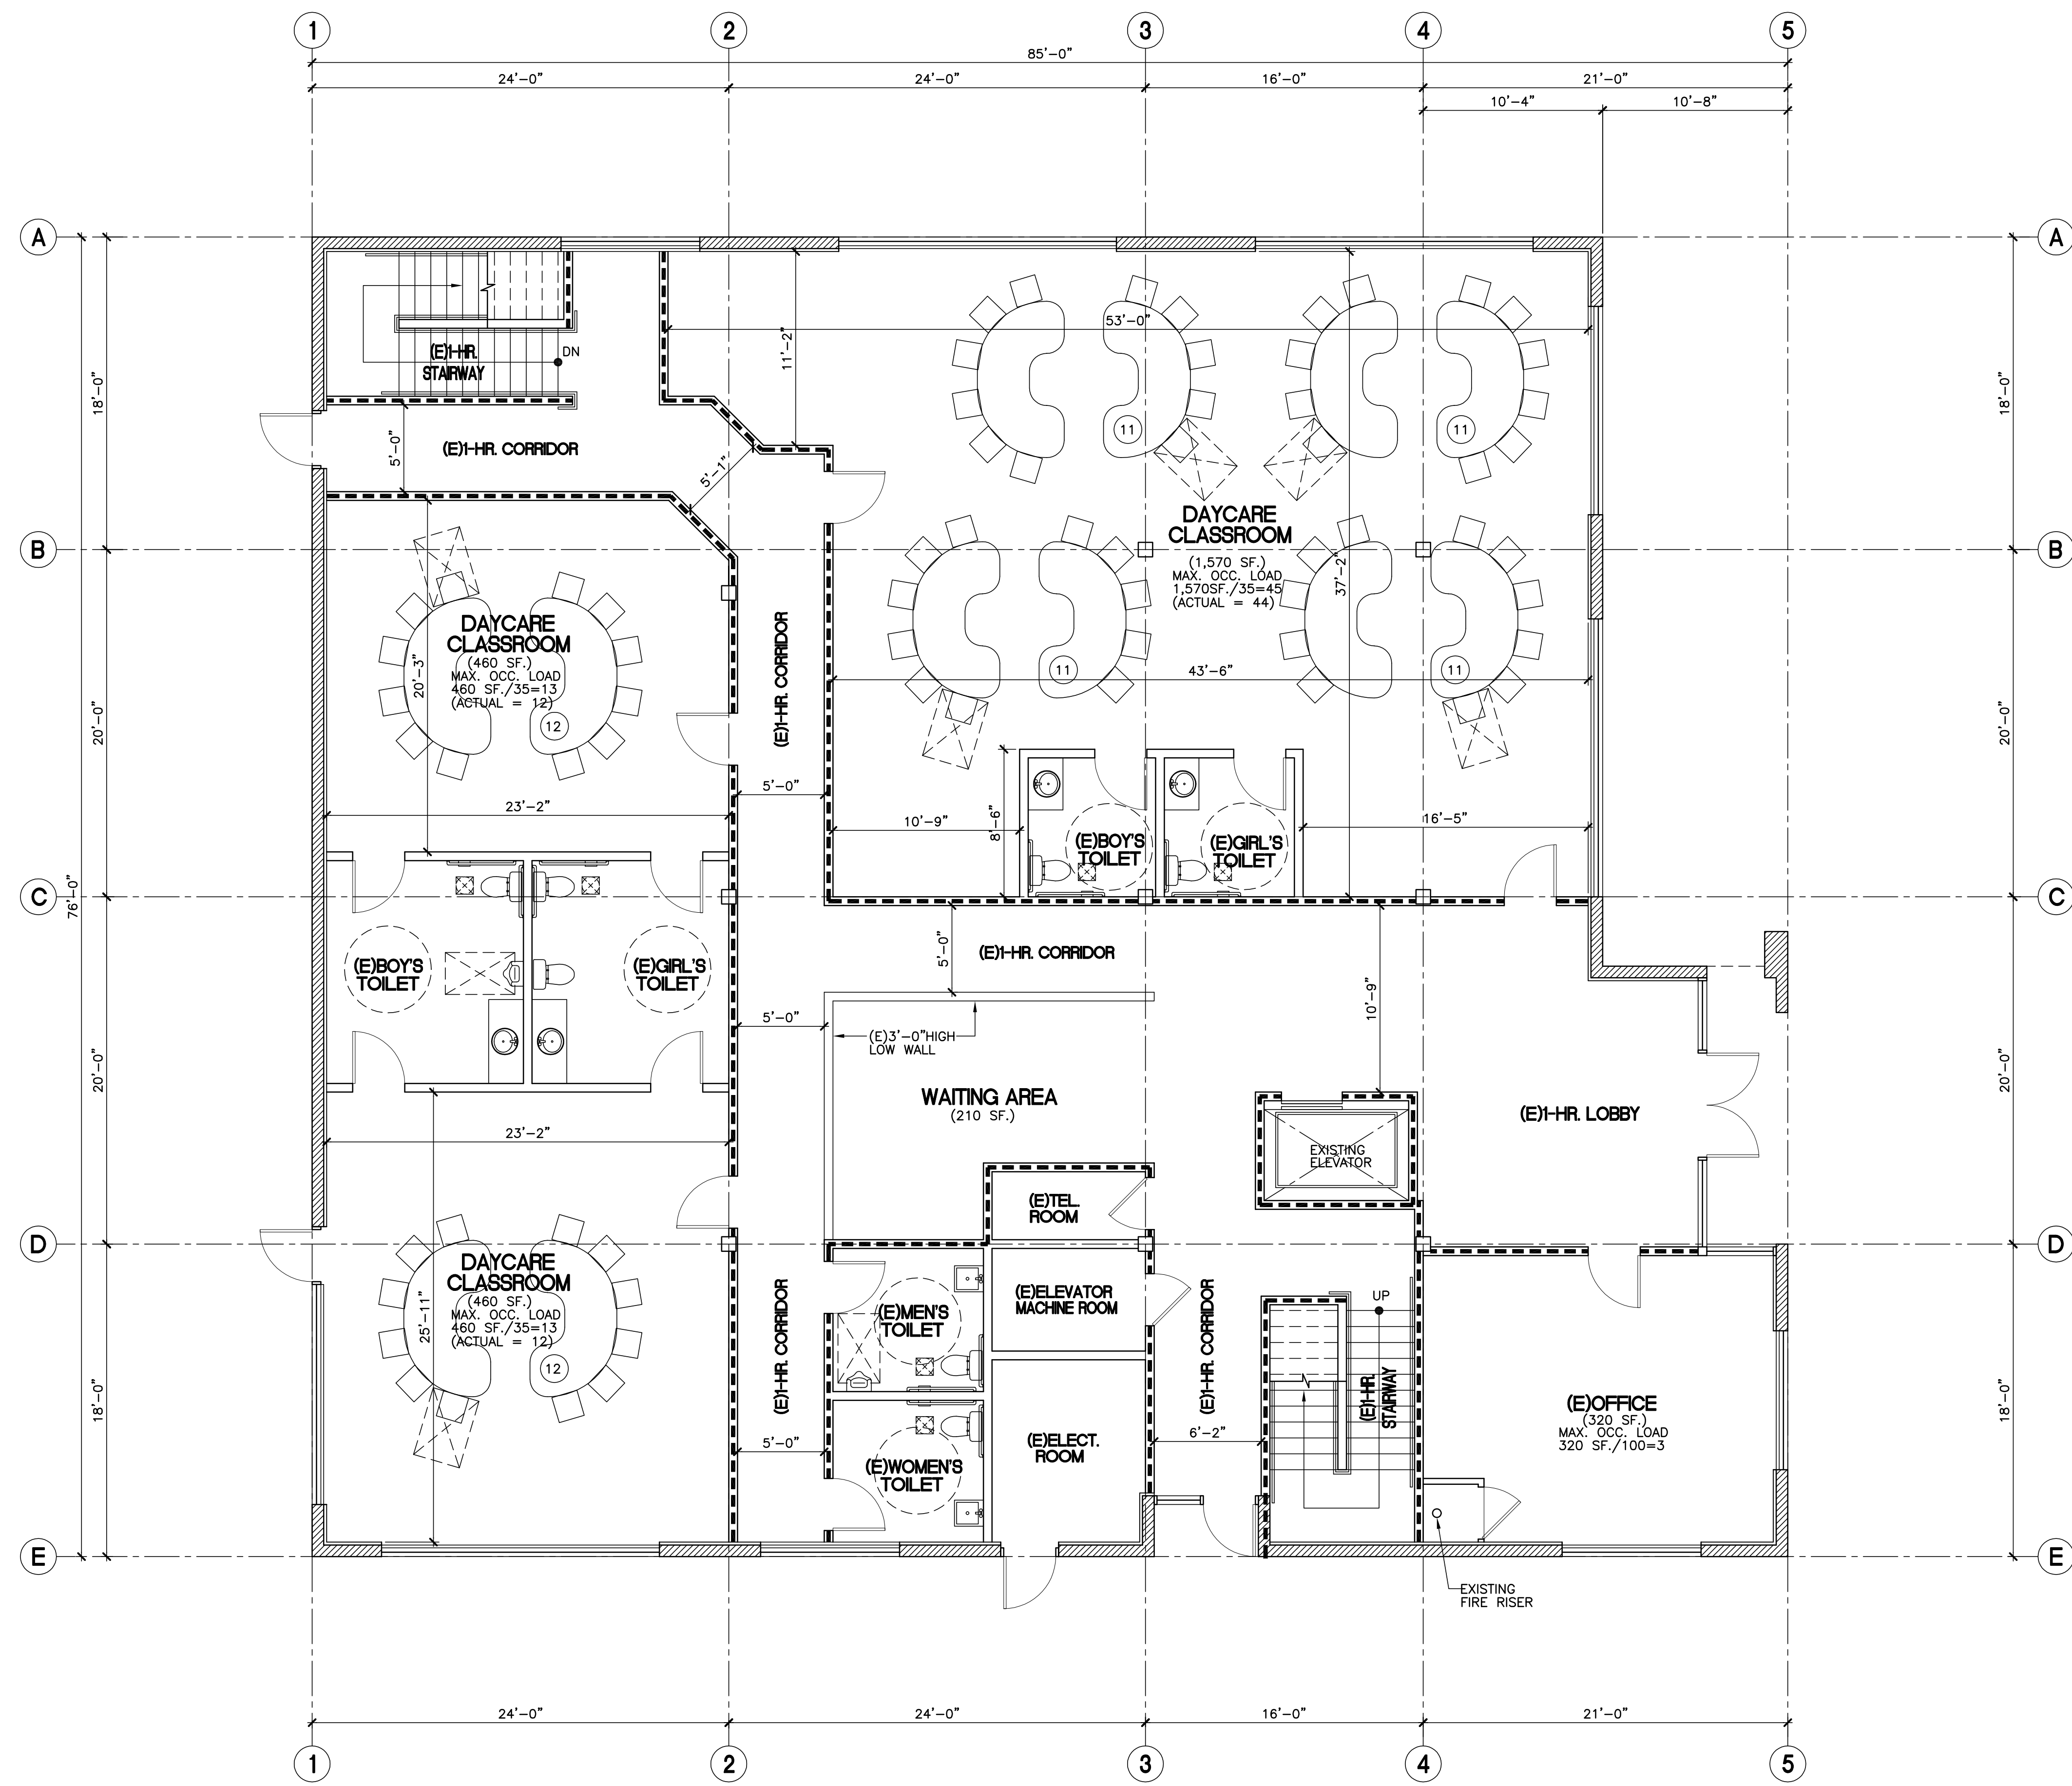

FIRST FLOOR PLAN

3/16"=1'-0"  
SCALE


1

CMC ARCHITECTS AND ENGINEERS

9040 TELSTAR AVE SUITE 128  
EL MONTE, CA 91731  
TEL (626) 569 1810  
FAX (626) 569 1850

The Drawings, Designs, and information contained on this sheet are the property of CMC Architects and Engineers, are developed for use on, in connection with this specific project, and are disclosed in confidence and shall not be copied, reproduced, published or otherwise used, directly or indirectly in whole or in part to provide information to produce, construct, or manufacture drawings, prints, apparatus, parts, or assemblies without the full knowledge and written consent of CMC Architects and Engineers. This drawing is protected by Common Law Copyright. All Patentable Material contained herein and originating with CMC Architects and Engineers shall be the Property of CMC Architects and Engineers. Any use of Patentable Material shall be subject to Royalty Payments to CMC Architects & Engineers.

| REVISIONS |      |      |      |
|-----------|------|------|------|
| No.       | NOTE | DATE | APP. |
|           |      |      |      |
|           |      |      |      |

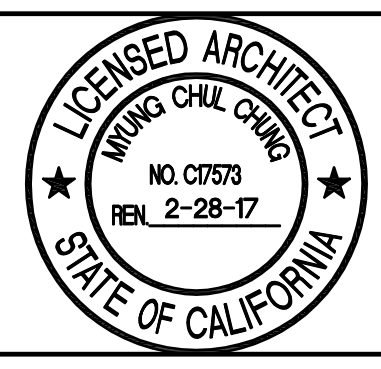

PROJECT NAME

19801 MARINER AVE.  
TORRANCE, CA 90510

|             |         |                                         |  |                             |  |         |  |
|-------------|---------|-----------------------------------------|--|-----------------------------|--|---------|--|
| DRN         |         | DRAWING NAME<br><b>FIRST FLOOR PLAN</b> |  | DRAWING NO.<br><b>A-2.0</b> |  | DB NAME |  |
| DES         |         |                                         |  |                             |  |         |  |
| CHK         | M.CHUNG |                                         |  |                             |  |         |  |
| APP.        | M.CHUNG |                                         |  |                             |  |         |  |
| P.M.        | ECLJR   |                                         |  |                             |  |         |  |
| CLIENT APP. |         |                                         |  |                             |  |         |  |
|             |         |                                         |  |                             |  |         |  |
|             |         |                                         |  |                             |  |         |  |