


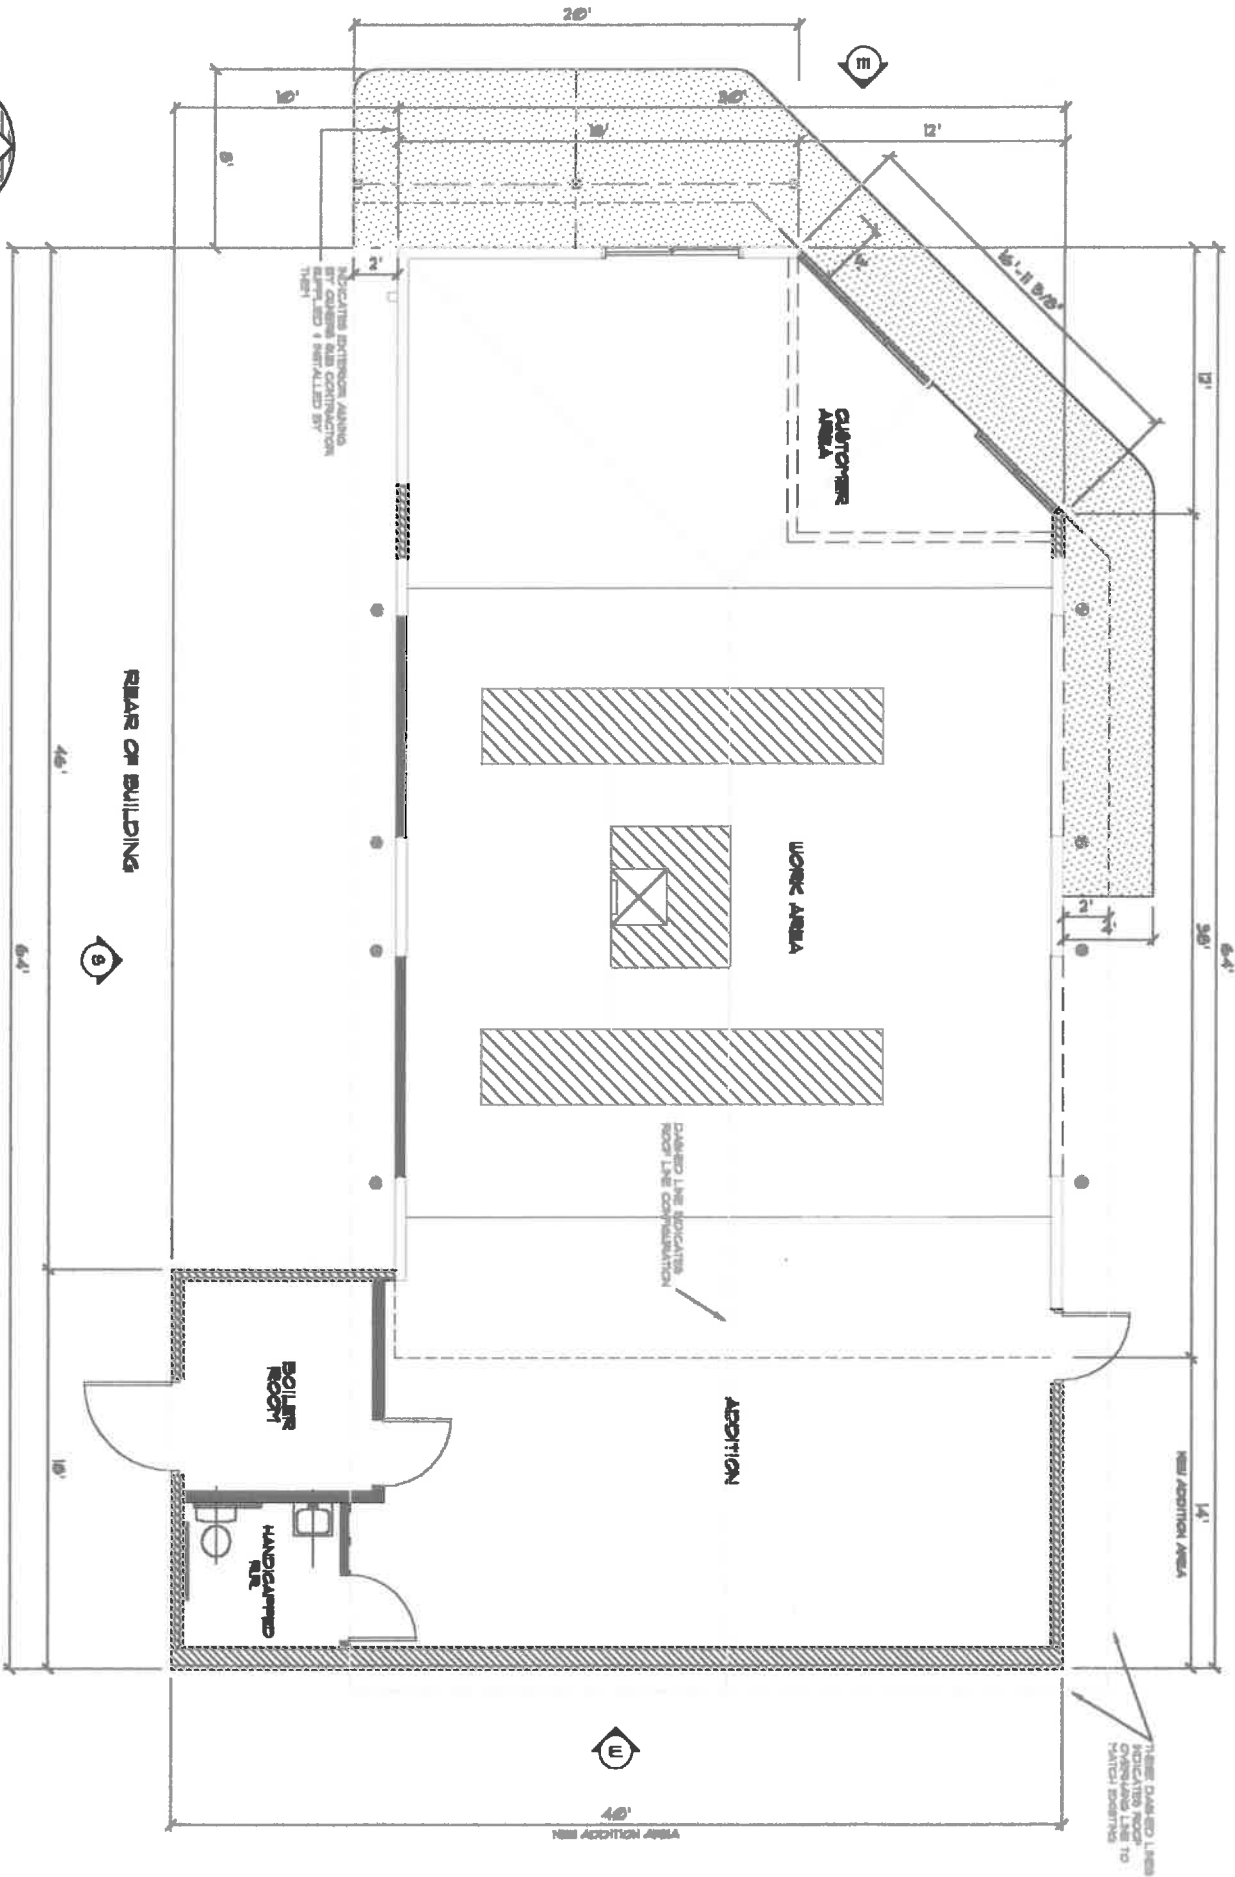

PROPOSED AWNING FLOOR PLAN
SCALE 1/4" = 1'-0"
PROJECT NO. 98CC01
98CC1-AWDRG




CORIENT CLEANERS
569 BLANDING BLVD.
ORANGE PARK, FL



EAST END ELEVATION

SCALE 1/4" = 1'-0"

COMENT CLEANERS
569 BLANDING BLVD.
ORANGE PARK, FL

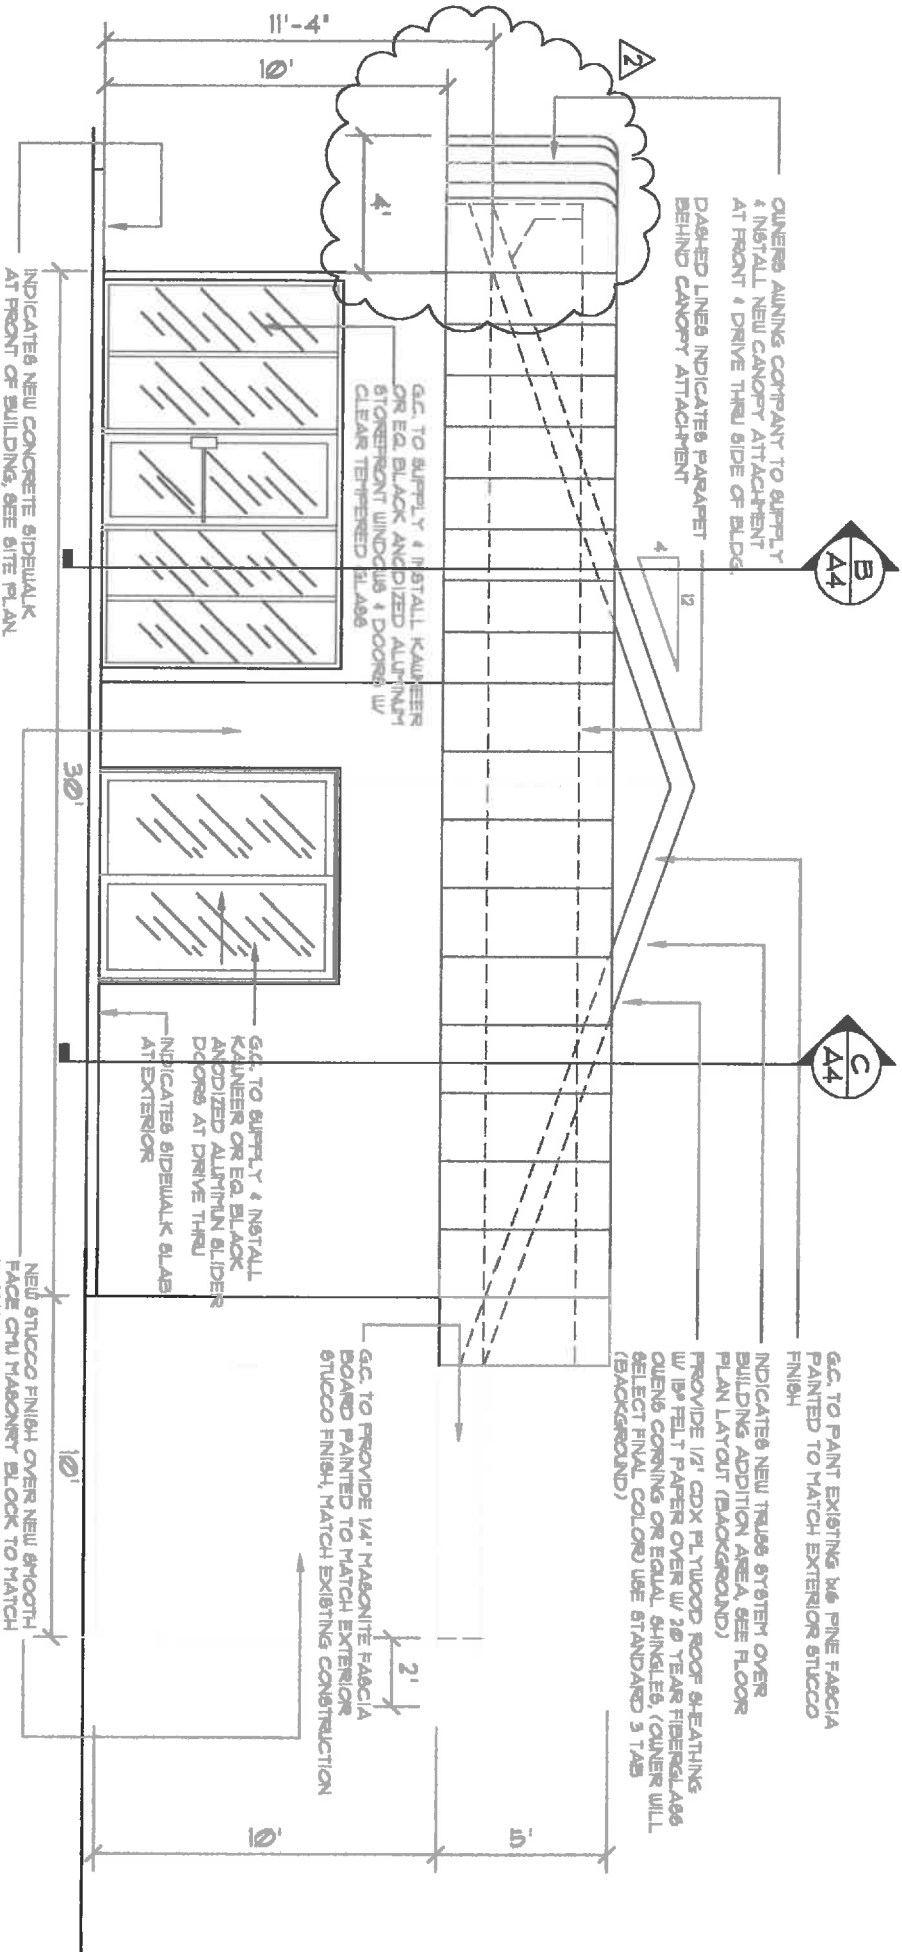



PROVIDE 1/2" CDX PLYWOOD ROOF SHEATHING
W/ 1/2" FELT PAPER OVER W/ 20 YEAR FIBERGLASS
GUMS CORNING OR EQUAL SHINGLES. GUMS WILL
SELECT FINAL COLOR USE STANDARD 3 TAB

GENERAL CONTRACTOR TO SUPPLY & INSTALL
PRE-ENGINEERED TRUSSES AT 24" O.C. W/
REQUIRED BRIFTON ANCHOR CLIPS. NEW TRUSSES
ONLY REQUIRED FOR ADDITION AREA. EXISTING
WILL BE RE-USED OVER MAIN STRUCTURE.

G.C. TO PROVIDE 1/4" MASONITE FASCIA
BOARD PAINTED TO MATCH EXTERIOR
STUCCO FINISH, MATCH EXISTING CONSTRUCTION

INDICATES INTERIOR SLAB
LEVEL

NEW STUCCO FINISH OVER NEW SMOOTH
FACE CMU MASONRY BLOCK TO MATCH
EXISTING FINISH TEXTURE. PAINT COLOR
WILL BE DETERMINED BY OWNER

OWNER'S ALUING COMPANY TO SUPPLY
& INSTALL NEW CANOPY ATTACHMENT
AT FRONT & DRIVE THRU SIDE OF BLDG.
G.C. TO PROVIDE 1x6 PINE FASCIA
PAINTED TO MATCH EXTERIOR STUCCO
FINISH
INDICATES NEW TRUSS SYSTEM OVER
BUILDING ADDITION AREA, SEE FLOOR
PLAN LAYOUT
INDICATES END VIEW OF PARAPET WALL
& CANOPY ATTACHMENT

INDICATES NEW CONCRETE SIDEWALK
AT FRONT OF BUILDING, SEE SITE PLAN

WEST END ELEVATION

SCALE 1/4" = 1'-0"

COMENT CLEANERS
569 BLANDING BLVD.
ORANGE PARK, FL

