


FRONT BUILDING

 

U-Haul


COMPANY NAME AND ADDRESS:

Drawing:  
Floor Plan (Front Building)  
1100 S Akard St # A


DRAWN BY:

SCALE: 3/32" = 1'-0"

DATE:

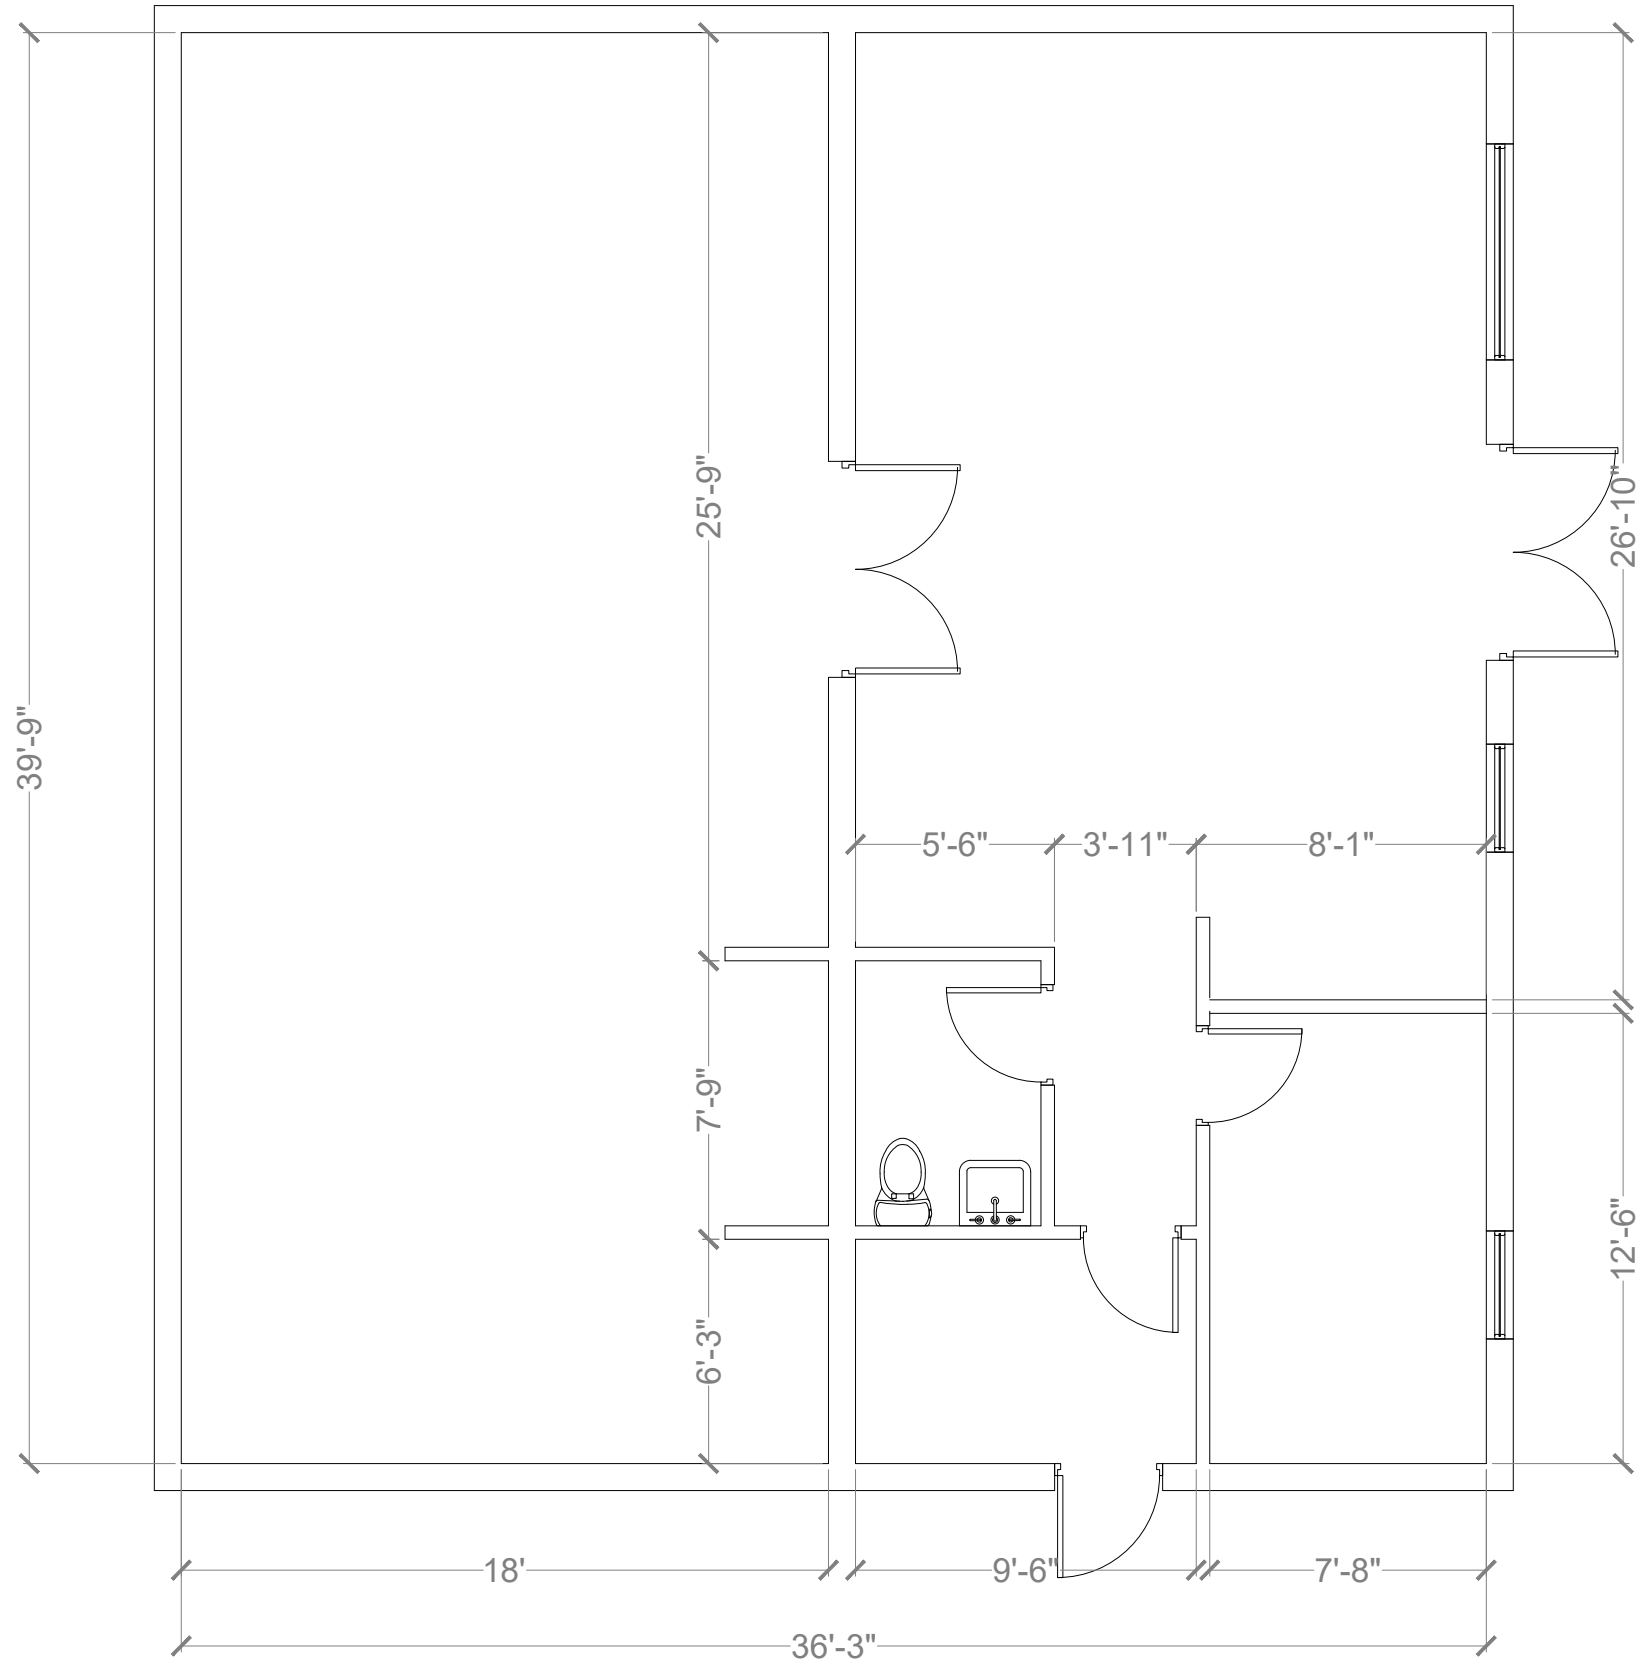

BACK BUILDING

 

U-Haul

COMPANY NAME AND ADDRESS:

Drawing:  
Floor Plan (Back Building)  
1100 S Akard St # B

DRAWN BY:

SCALE: 3/16" = 1'-0"

DATE:

