



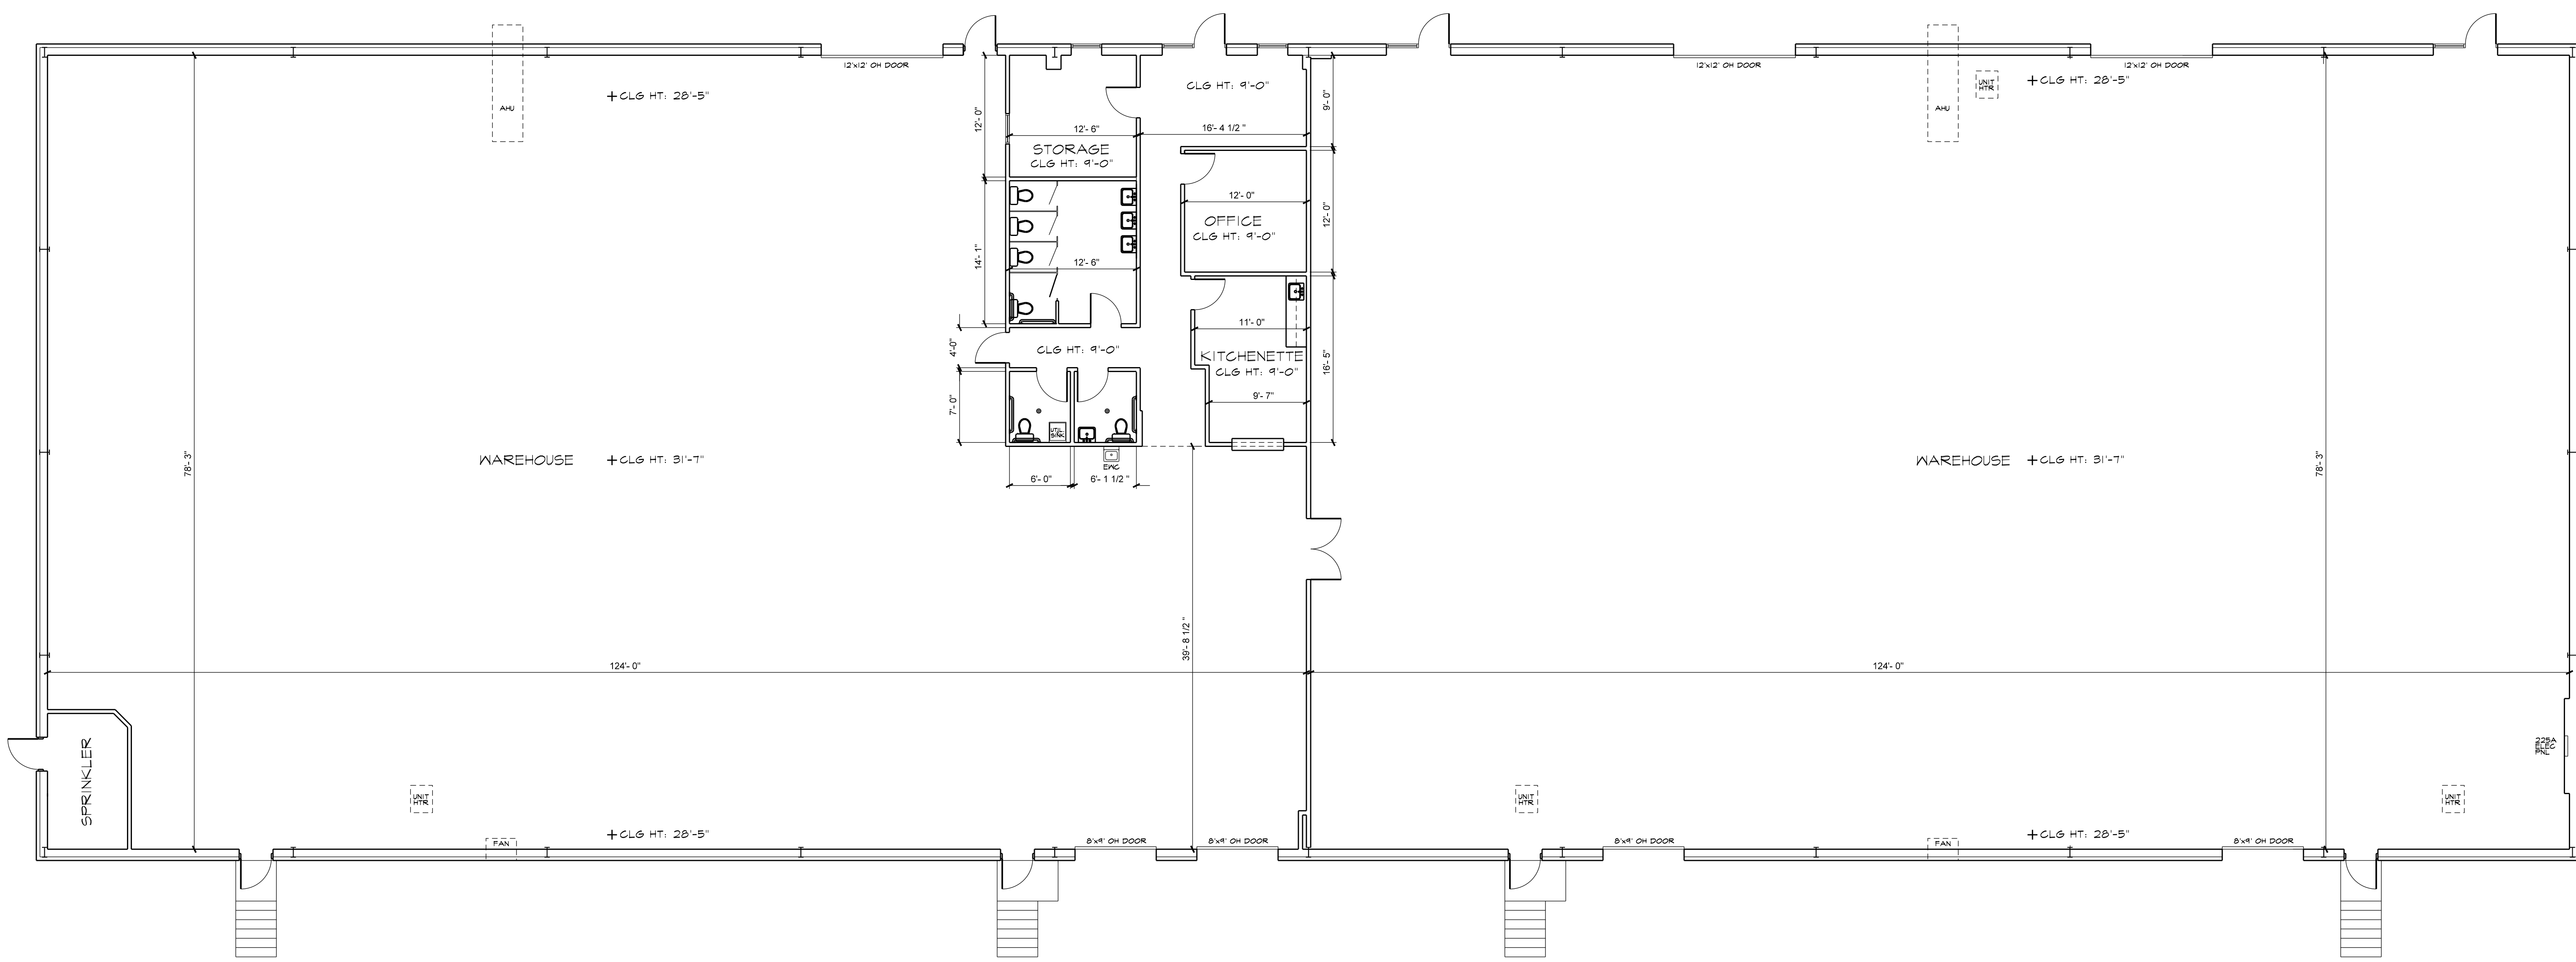

 **FLOOR PLAN**
SCALE: 1/8" = 1'-0"

BRYAN W DUNN, ARCHITECT
1103 PINE MEADOWS CT
NORMAL, ILLINOIS 61761
PHONE (309) 824-7251

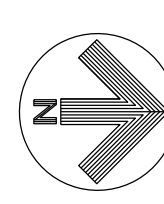

EXISTING CONDITIONS AT:
SUITES 209-213
3 QUEST DRIVE
BLOOMINGTON, IL

DATE: 4/28/16	DRAWN BY: BWD
REVISIONS:	REVIEWED BY: --
	SHEET: A-1