


FLOOR PLAN
SCALE: 3/16" = 1'-0"

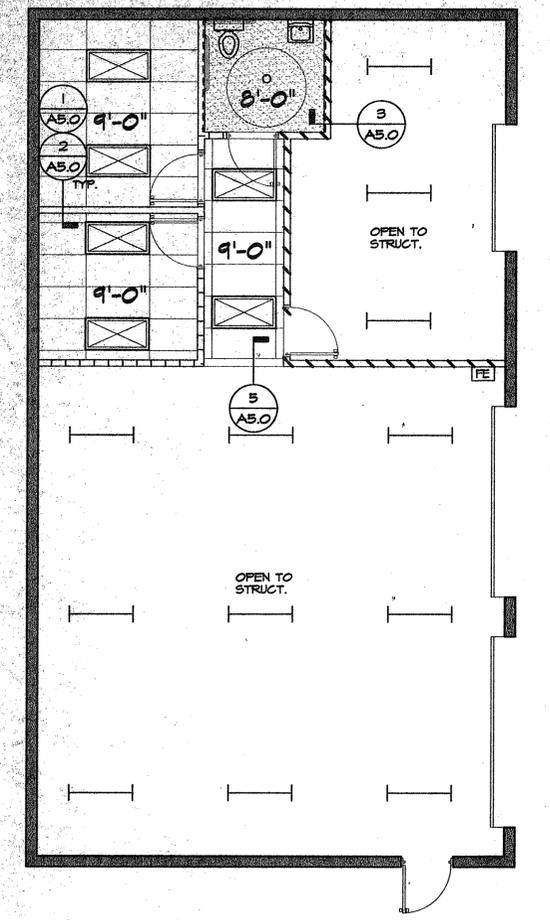

REFLECTIVE CEILING PLAN
SCALE: 3/16" = 1'-0"

SYMBOLS LEGEND

- RECESSED 2'x4' FLUORESCENT 3 LAMP LIGHT FIXTURE
- RECESSED INCANDESCENT LIGHT FIXTURE
- RECESSED WALL WASHER
- KEYLESS INCANDESCENT LIGHT FIXTURE
- CEILING MOUNTED OR CHAIN HUNG FLUORESCENT LIGHT FIXTURE
- EXIT SIGN
- 24x48 SUSPENDED ACOUSTICAL CEILING TILE AND GRID. - TO 9'-0" A.F.F.
GRID: USG DOWN 15/16" GRID OR EQUAL, COLOR - WHITE
TILE: CORTEGA - WHITE
- HARDLID CEILING - TO 8'-0" A.F.F. - UNO
5/8" GYPSUM BOARD SCREWED TO MTL STUDS SIZED FOR SPECIFIC SPAN
TAPE/TEXTURED AND PAINTED PER FINISH SCHEDULE
- DRAFT STOP
- ROOM #
X - OCCUPANCY GROUP
X - SQ. FT.
X - OCCUPANT LOAD
- RECESSED 2A10BC FIRE EXTINGUISHER & CABINET

WALL LEGEND

- CONCRETE PANEL
- DEMISING WALL
- ONE HOUR WALL
- LOW WALL
- NEW PARTITION: FROM FLOOR SLAB TO 6" ABOVE CEILING SYSTEM


ALL PARTITIONS TO BE MOUNTED/
ANCHORED TO BOTH THE FLOOR AND
CEILING.

TOILET ACCESSORIES
(BOBRICK OR APPROVED EQUIVALENT U.N.O.)


- A. B-9144 PAPER TOWEL DISPENSER AND WASTE RECEPTACLE FOR 4" WALL.
- B. B-822 LIQUID SOAP DISPENSER IV 1" HEIGHT SPACER.
- C. B-5507 X 36" HORIZONTAL GRAB BAR
- D. B-5507 X 42" HORIZONTAL GRAB BAR
- E. B-221 SURFACE MOUNTED TOILET SEAT COVER DISPENSER.
- F. B-6477 RECESSED TOILET PAPER HOLDER @ WALL. (2 ROLLS) COMMERCIAL GRADE

- G. B-6861 SURFACE MOUNTED TOILET PAPER HOLDER @ TOILET PARTITION (2 ROLLS) COMMERCIAL
- H. B-290 STAINLESS STEEL FRAMED MIRROR. SIZE TO MATCH COUNTER TOP LENGTH.
- K. BABY CHANGING STATIONS
- L. SANITARY-NAPKIN DISPENSER - B-9500X2
- M. SANITARY NAPKIN DISPOSAL - B-3510/B-3511 HC

NOTE:
1) WATER CLOSETS TO BE FLUSH VALVE TYPE
2) FAUCET CONTROLS AND OPERATING MECHANISMS AT COMMON USE KITCHEN AND/OR BAR/SINKS AREAS. THE CONTROLS SHALL BE SUCH THAT THEY SHALL: (1) BE OPERABLE WITH ONE HAND AND SHALL NOT REQUIRE GRASPING, PINCHING, OR TWISTING OF THE WRIST; (2) REQUIRE NO MORE THAN SLIGHT FORCE TO ACTIVATE; AND (3) BE LEVER-OPERATED OR PUSH-TYPE. UPC 1508.1

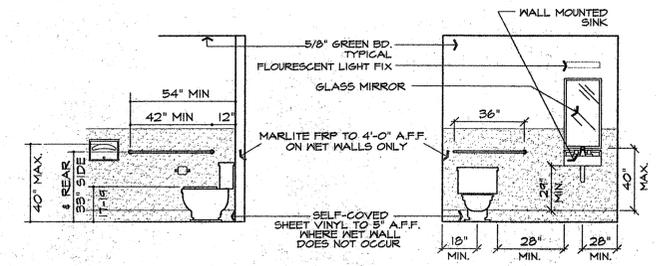

A. R/R ELEVATIONS #131

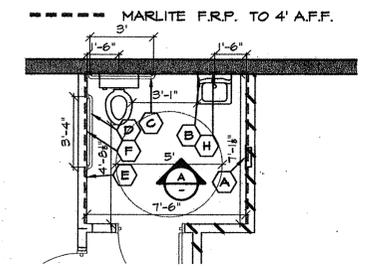

B. RESTROOM #131
SCALE: 1/8"=1'-0"

**SERVICE BUILDING
FLOOR PLAN/REFLECTIVE CLG. PLAN**

CALIFORNIA CORPORATE OFFICE
 SAN MARCOS, CALIFORNIA 92069
 (760) 744-3789
 (760) 744-4884

LUSARDI
 CONSTRUCTION COMPANY

D²
 DEARDORFF &
 DEARDORFF
 E-mail: Info@DandDEng.com
 http://DandDEng.com
 (760) 789-4250
 FAX (760) 789-4252
 1629 Wilson Road
 Ramona, CA 92065

BLDG. SUBMITTAL	DATE
REVISIONS	
BCD, SUT	1/10

GERBER AMBULANCE SERVICE
 19801 MARINER AVENUE.
 TORRANCE, CALIFORNIA 90510

REGISTERED PROFESSIONAL ENGINEER
 MARK E. DEARDORFF
 No. S2420
 Exp. 3/31/07
 STRUCTURAL
 STATE OF CALIFORNIA

DATE:
 SCALE: 1/8"=1'-0"
 DRAWN: LCC
 JOB: 2684
 SHEET:
A-2.2