



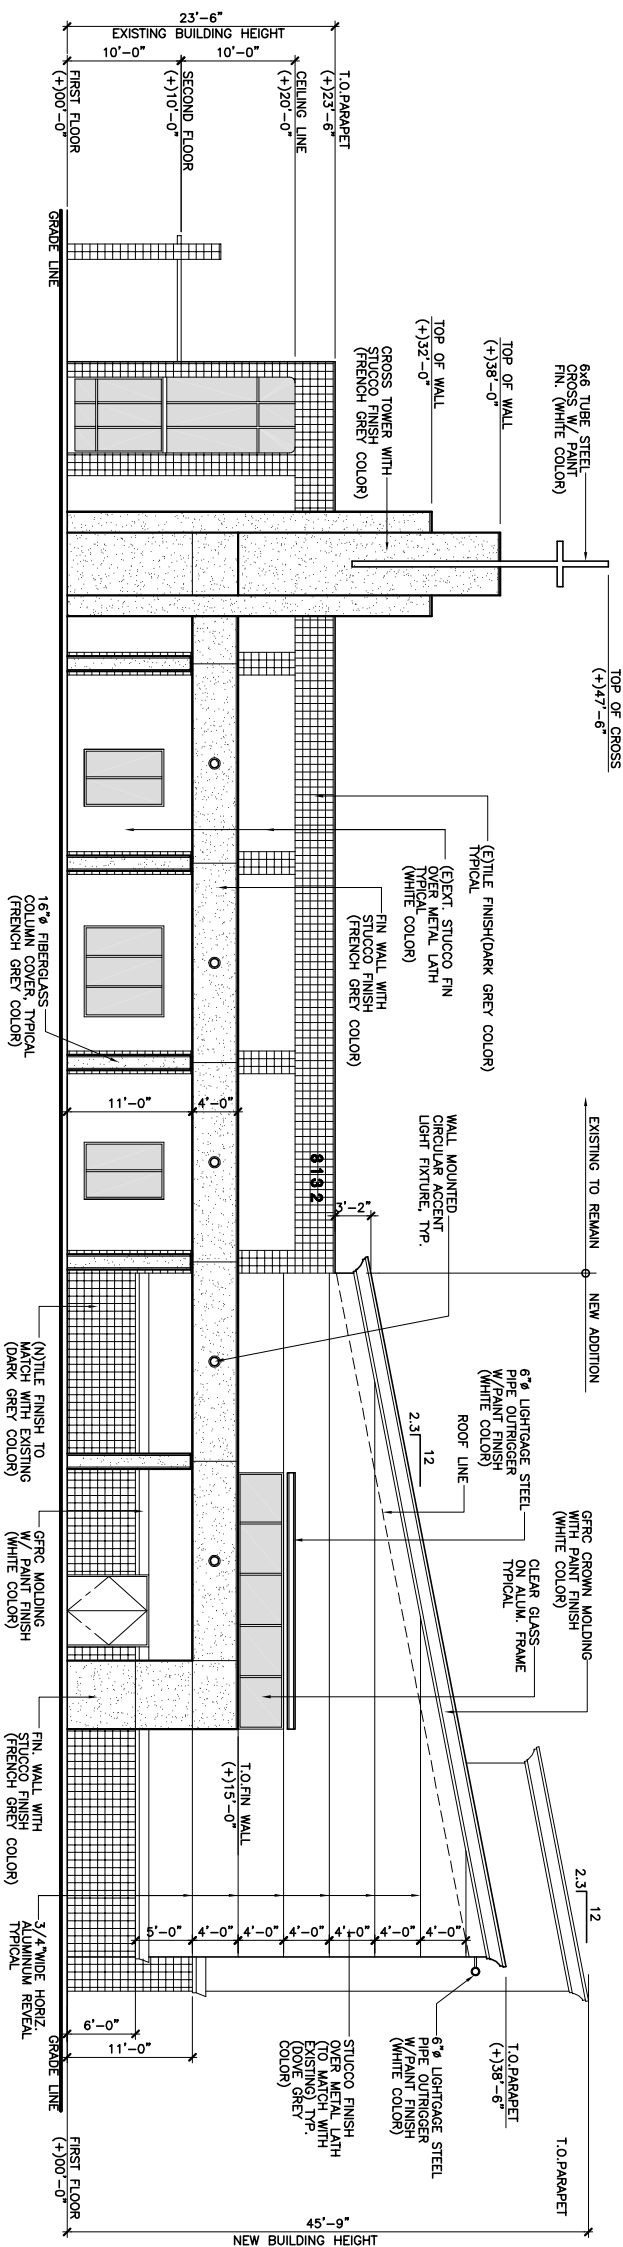


NORTH ELEVATION

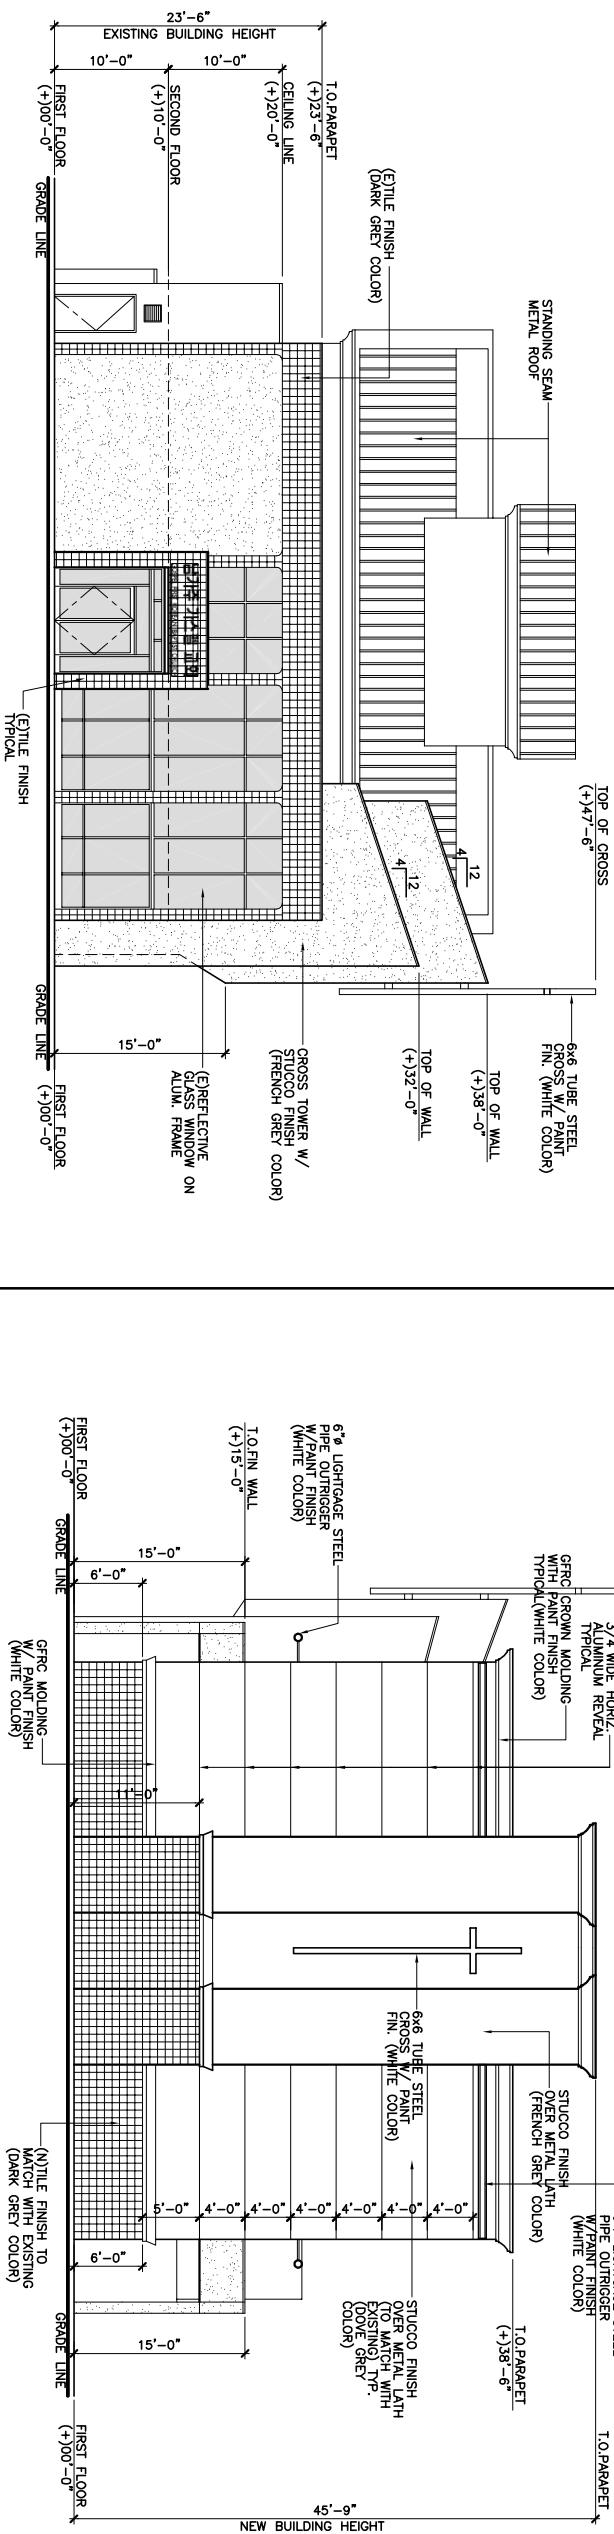

EAST ELEVATION

WEST ELEVATION

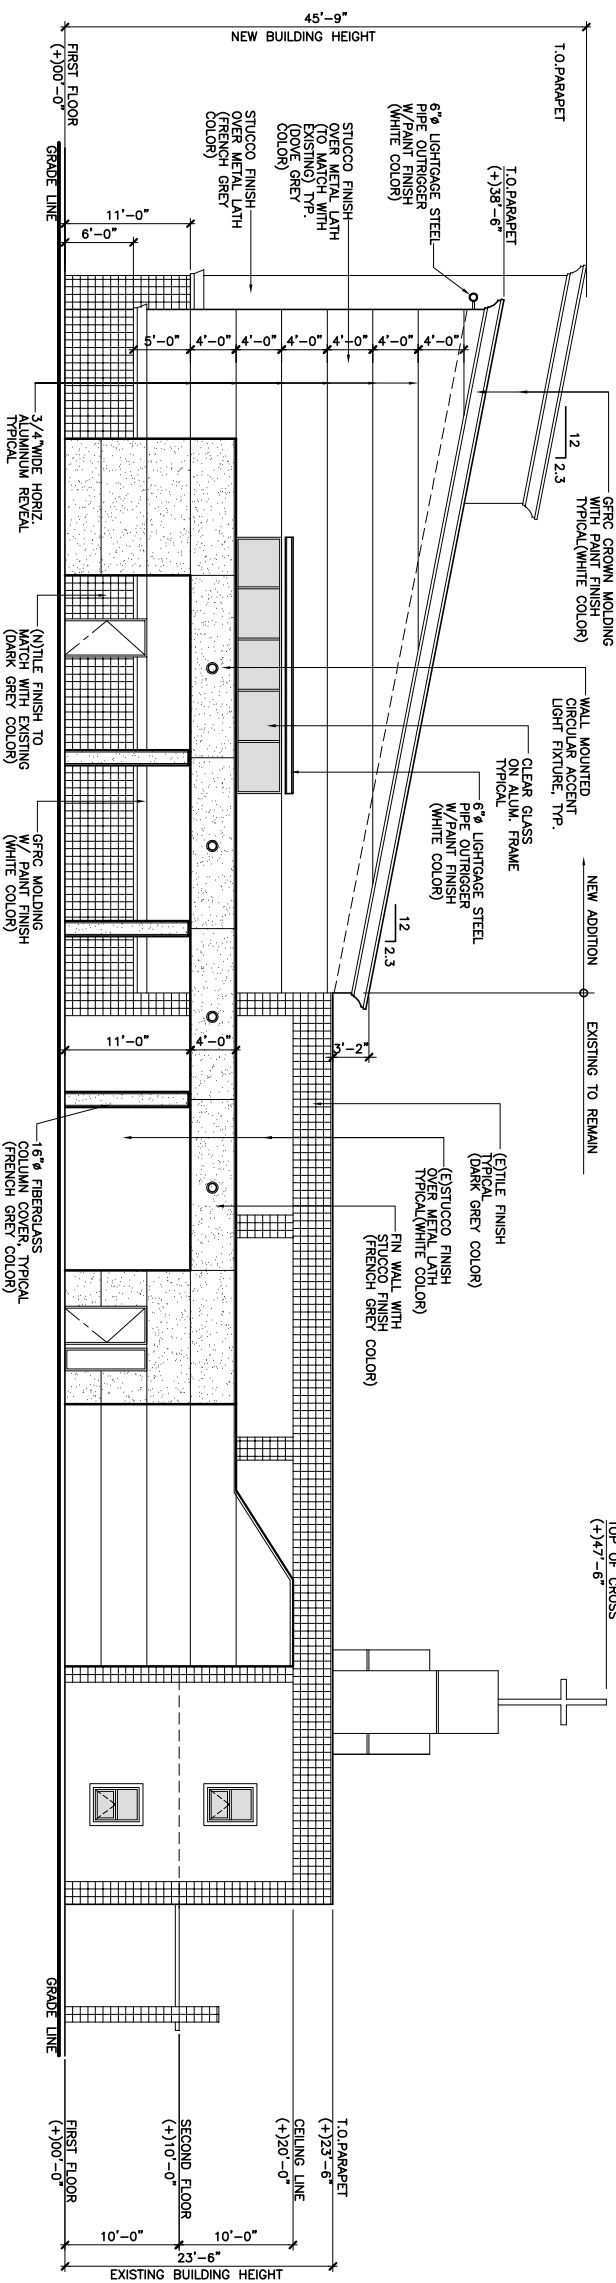

SOUTH ELEVATION

CMC

**ARCHITECTS
AND ENGINEERS**

3580 F.L.A.H.D DR. SUITE 222
Ft. MONTE - CA 91721
TEL - (626) 569-1800
FAX - (626) 569-1850



**PROPOSED SANCTUARY
ADDITION FOR
GOSPEL FIRST
KOREAN BAPTIST
CHURCH**

BUILDING NAME		DRAWING NAME	
DRN	ECLJA		
DGS	ECLJA		
CRK	WCHNG		
APR	WCHNG		
PJA			
DATE APP	DATE	SCALE	DRAWING NO.
			A-30
			DR NAME