



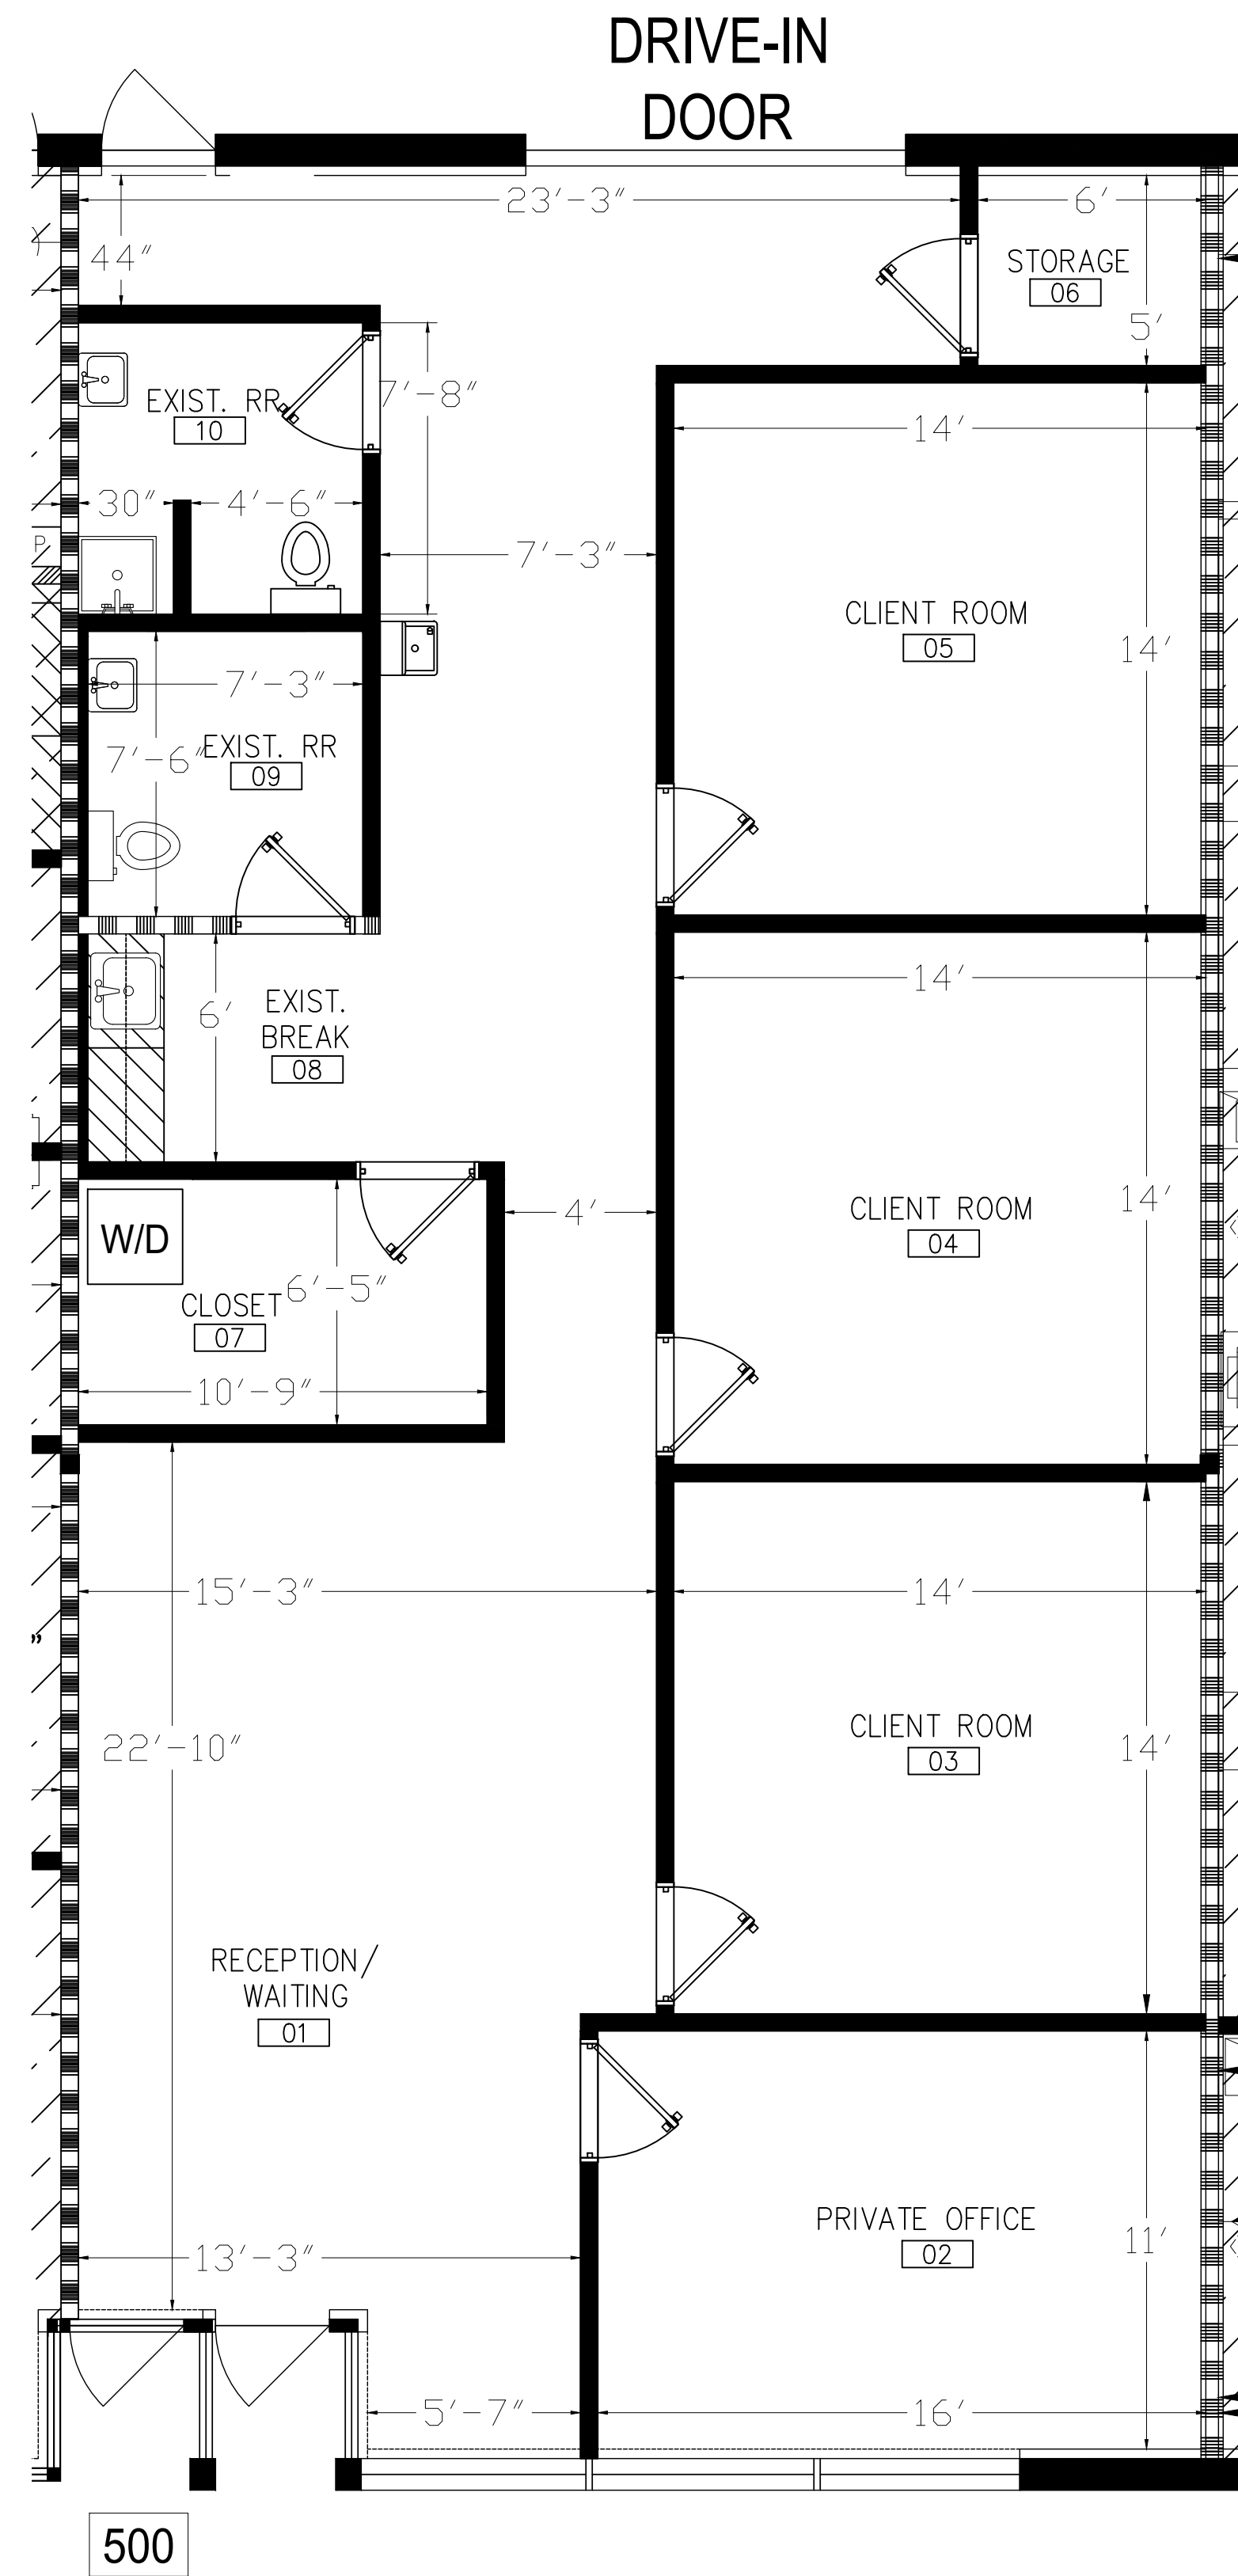

LEGEND

** FURNITURE AND APPLIANCES ARE SHOWN FOR ILLUSTRATIVE PURPOSES ONLY. **

- EXISTING EXTERIOR – MASONRY/GYP.
- EXISTING PARTITION
- EXISTING 1HR FIRE RATED PARTITION
- EXISTING CABINETRY AND/OR COUNTERTOP
- EXISTING DOOR ASSEMBLY
- ROOM TAG

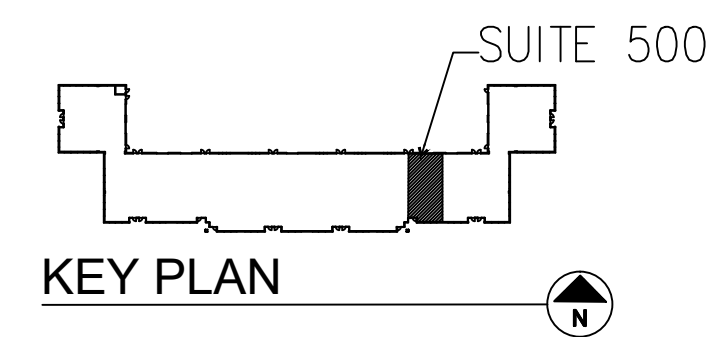

SHEET: A2	CURRENT FLOOR PLAN		FLOOR PLAN		DRAWN BY: AMS SCALE: 1/4" = 1'-0" 1 01/09/23	7 8 9 10 11 12
	SUITE 500	10835 DOVER ST., WESTMINSTER, COLORADO 80021	OFFICE: 1,860 SF	WAREHOUSE: N/A SF		
TOTAL: 1,860 SF			TOTAL: 1,860 SF		2 3 4 5 6	12

*IF SHEET IS LESS THAN (24"x36") IT IS REDUCED PRINT SCALE REDUCED ACCORDINGLY.