


2 EXISTING UPPER FLOOR PLAN  
 SCALE: 1/8" = 1'-0" (2,547 SF)

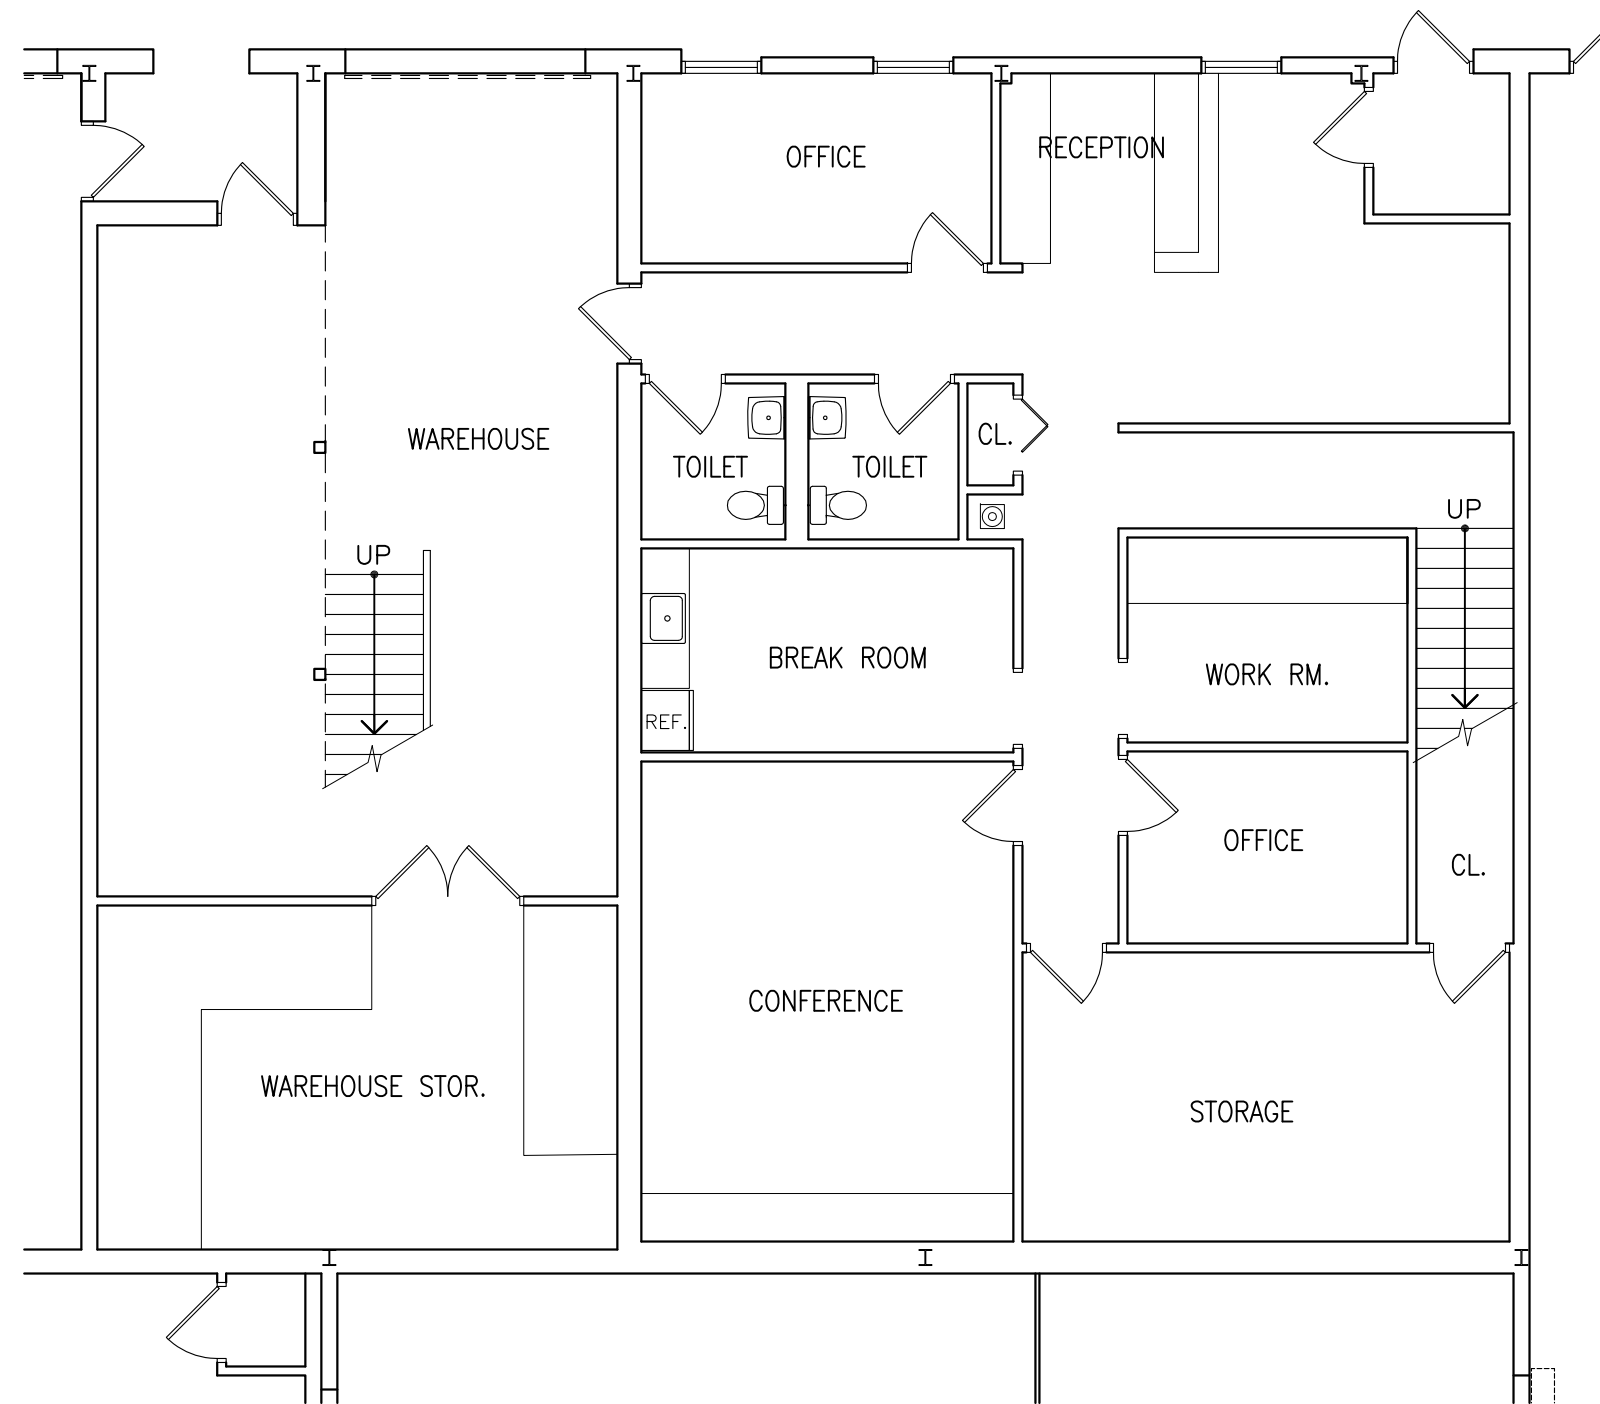

1 EXISTING LOWER FLOOR PLAN  
 SCALE: 1/8" = 1'-0" (2,972 SF)

TEX / AM