


NOTE: THERE EXISTS CROSS BRACING BETWEEN COLUMNS AT THE PERIMETER. EXTENDS TO BE VERIFIED IN FIELD.

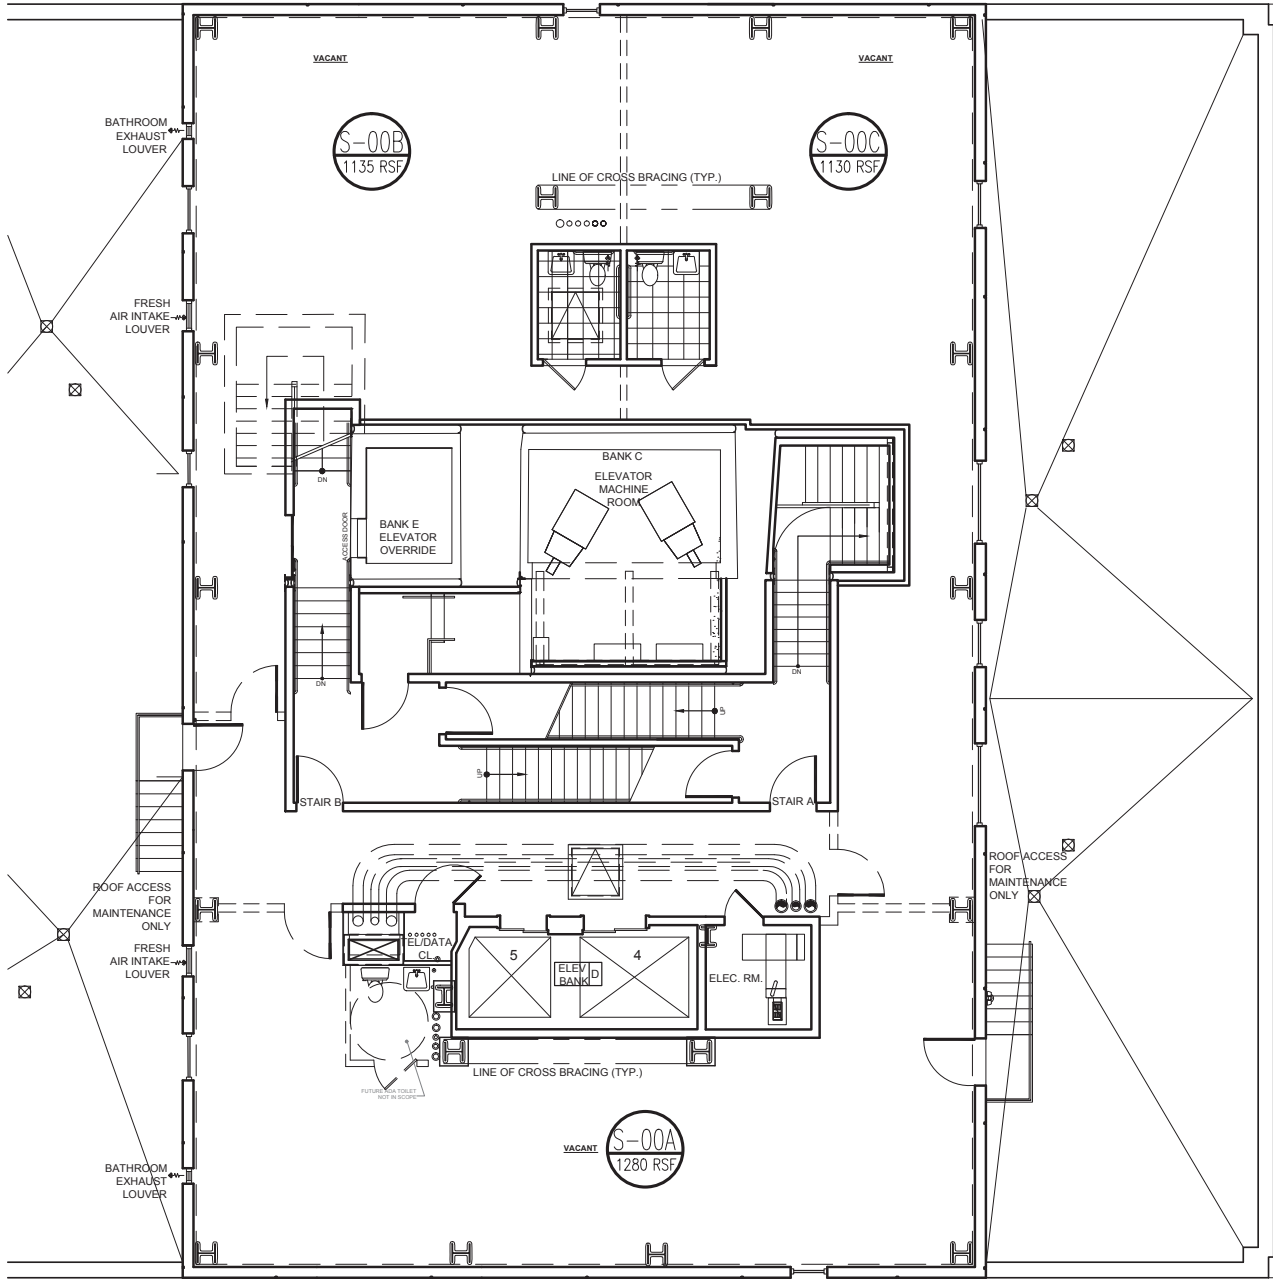

16TH FLOOR (ACTUAL 15) - FLOOR PLAN
1/8" = 1'-0"

	30 EAST 60TH STREET	TENANT FLOOR PLAN		
		Scale: 1/8" = 1'-0"	Date: 05-15-2017	Sheet Number: