


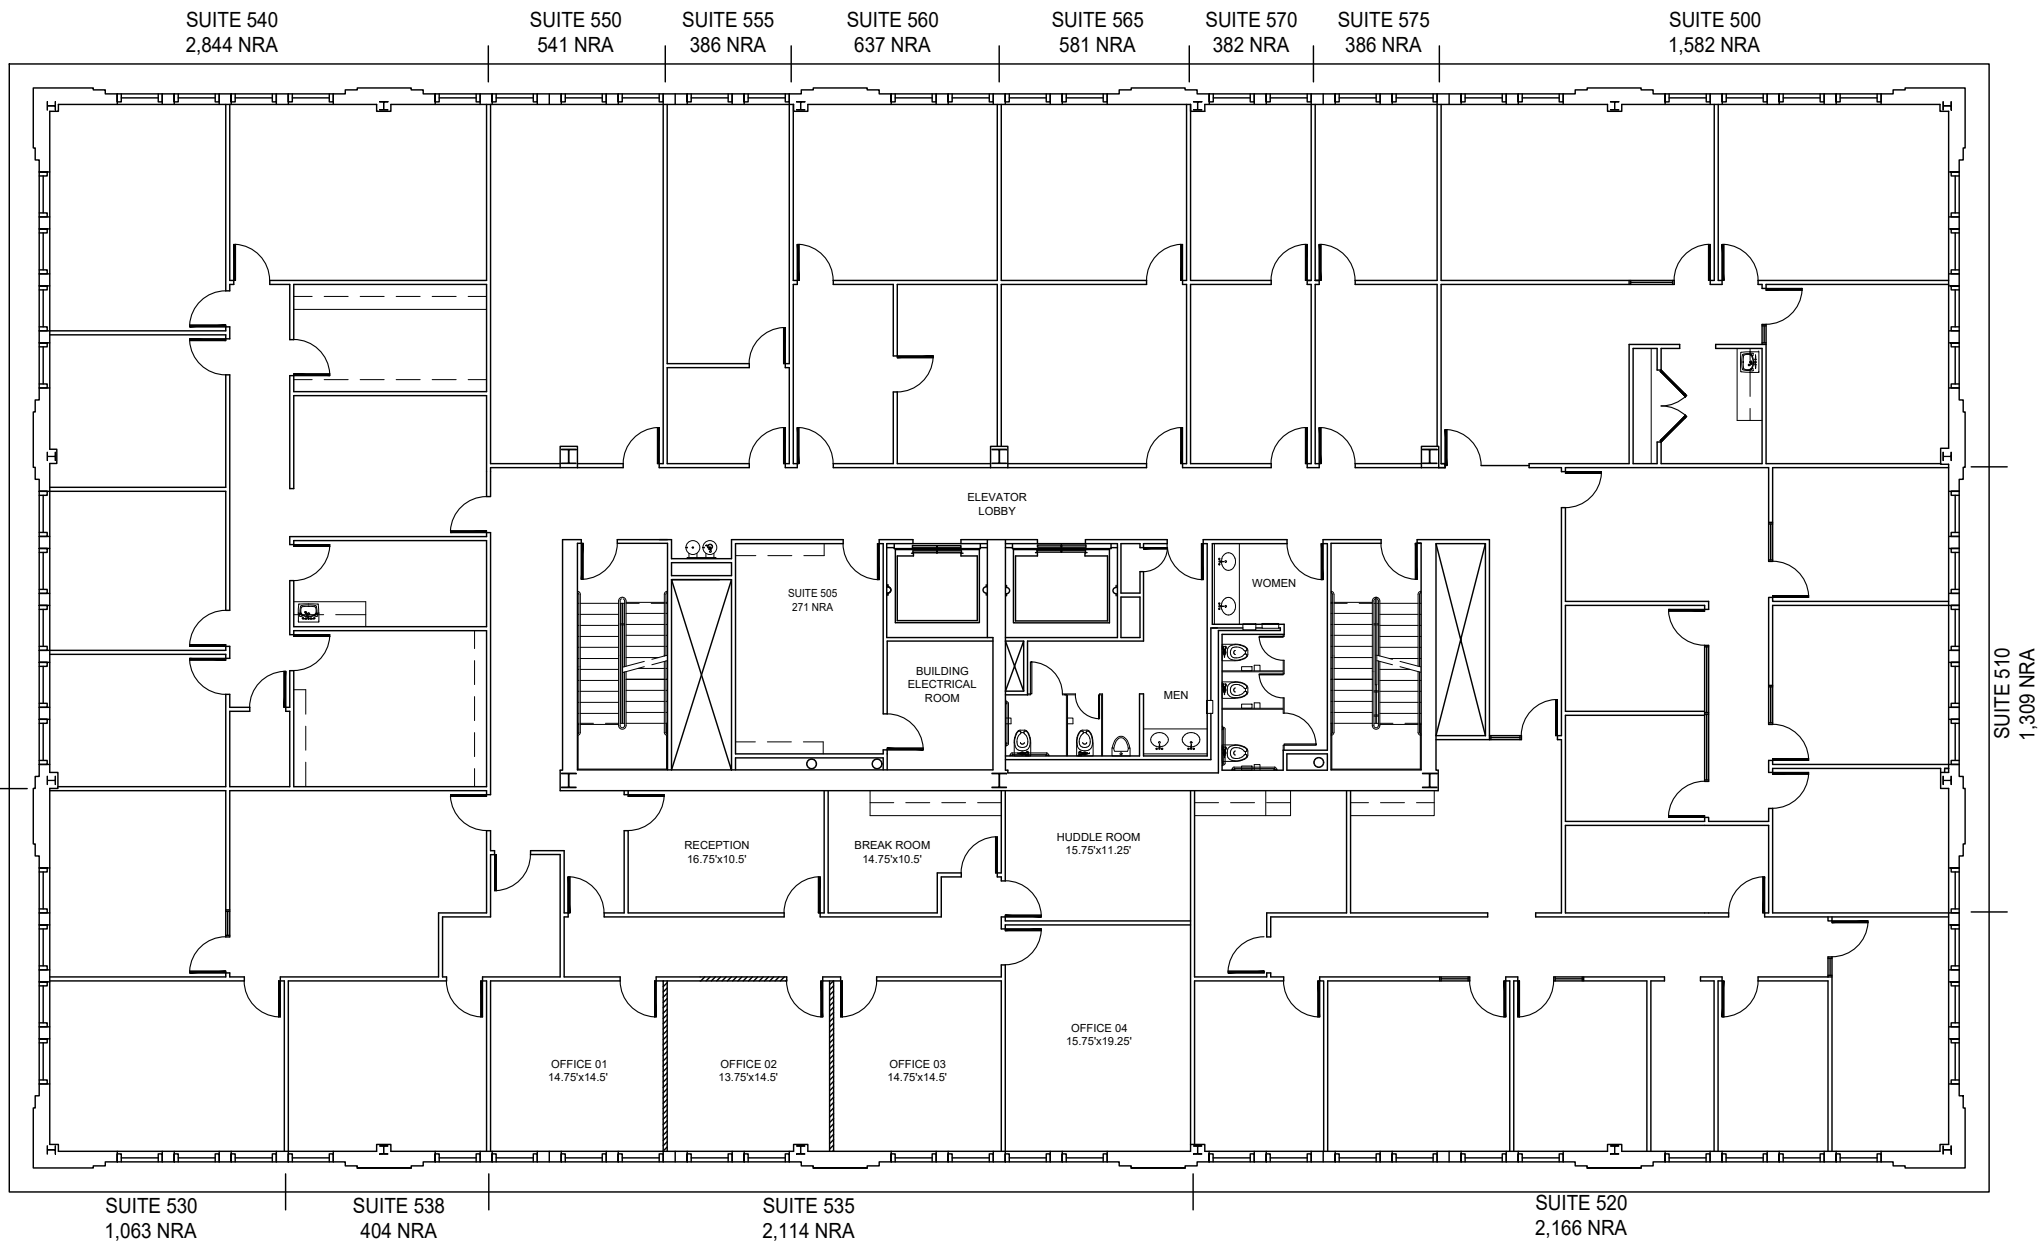

CAMPANILE SOUTH

4306 YOAKUM BOULEVARD

HANSEN MANAGEMENT

PROPOSED FLOOR PLAN

LEVEL 5

Philip Ewald Architecture Incorporated
 Architecture Interior Design Planning
 4309 Mortimer Boulevard Suite 420 Houston Texas 77066 713.522.1917
 www.philipewald.com

10/06/2025 SCALE: 1/16" = 1'-0" PROJECT #25138

NOT FOR REGULATORY APPROVAL, PERMITTING OR CONSTRUCTION
 NOT FIELD VERIFIED | DO NOT SCALE