


**MCCARTY CROSSING
FOR J & J JACKSON DEVELOPMENT LLC**



BUILDING AREA 26,295 S.F.
PARKING SPACES 187 SPACES

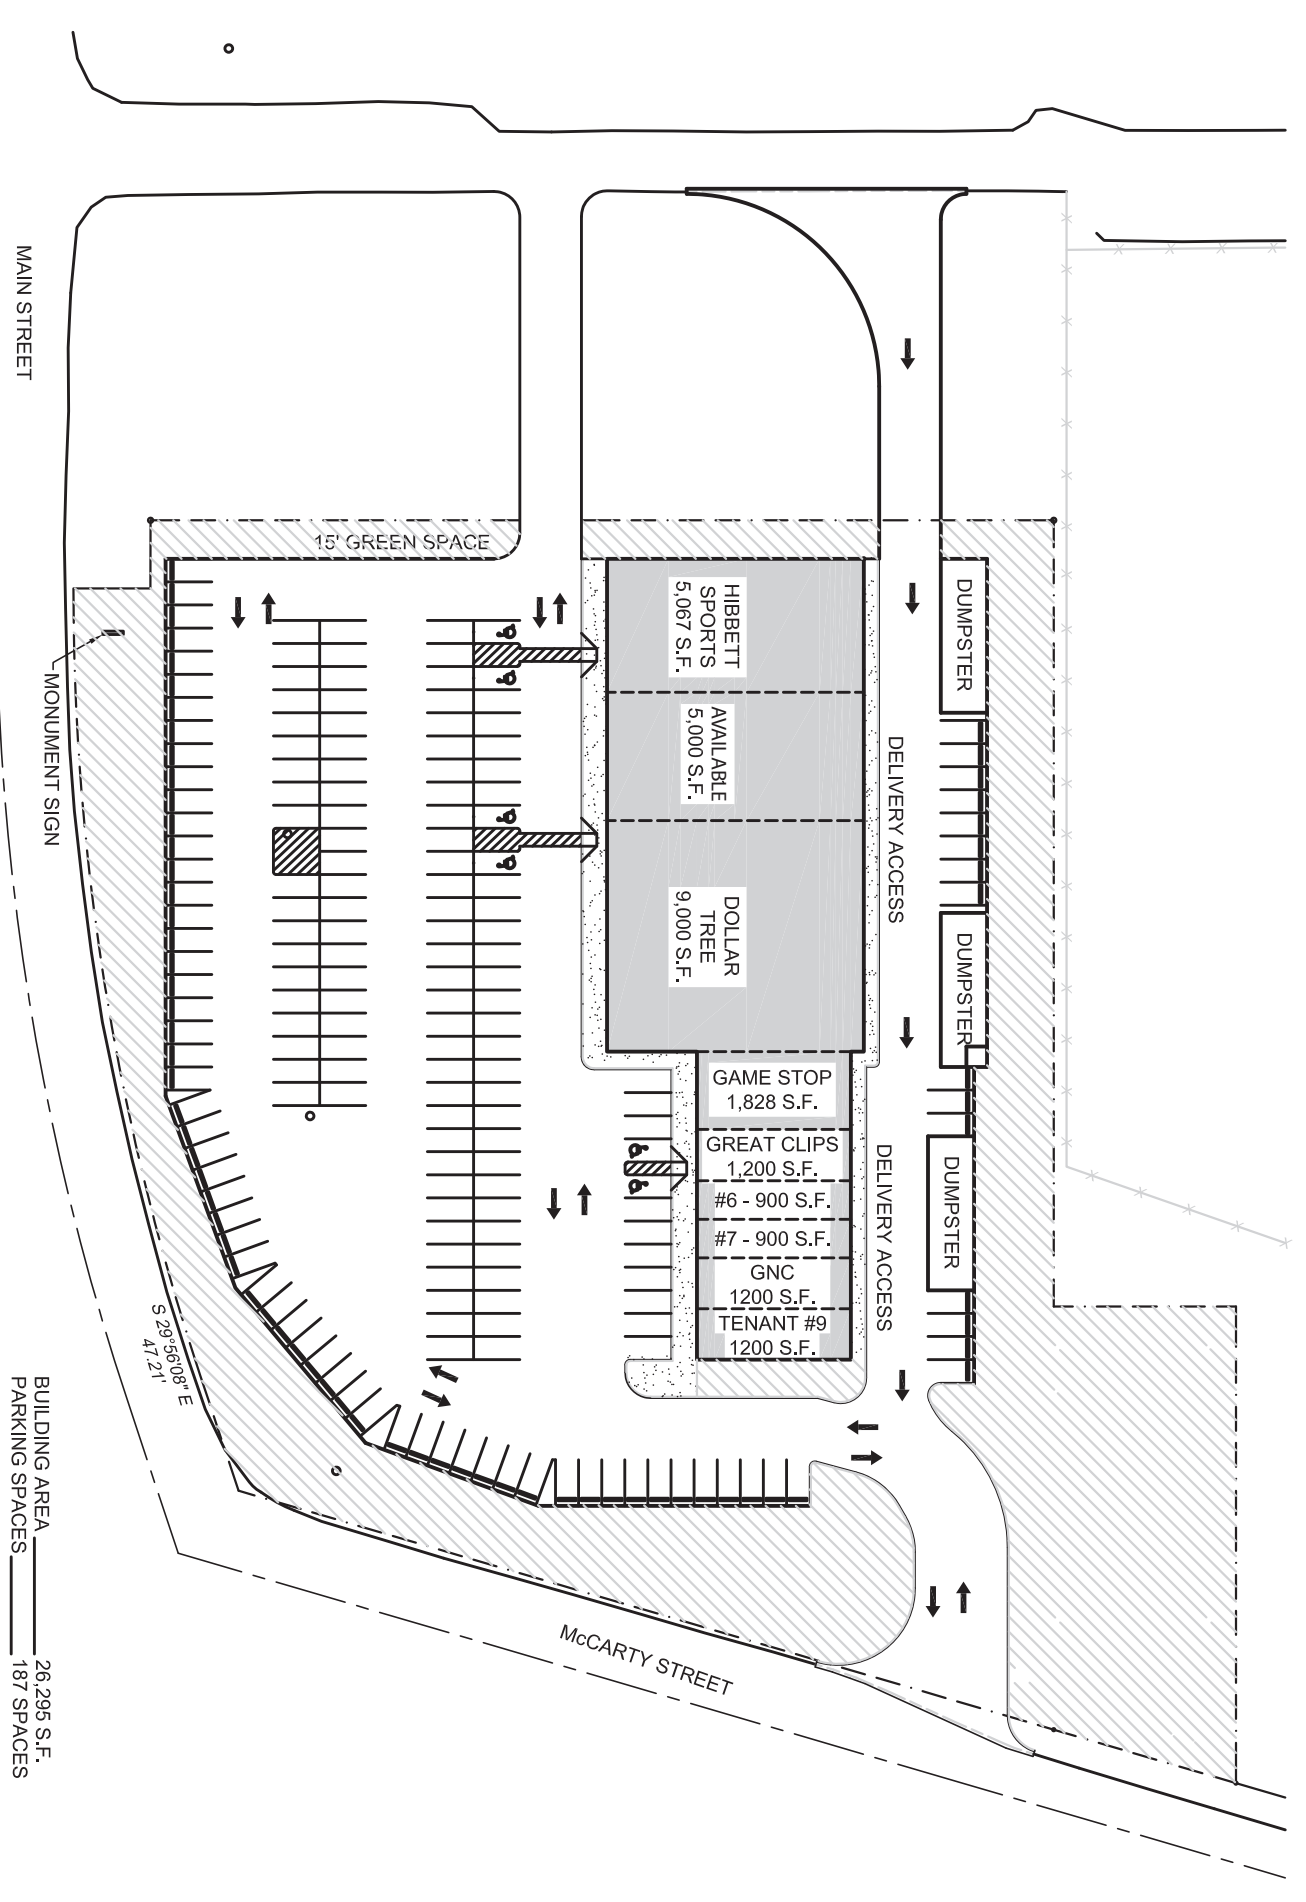

SITE PLAN
SCALE: NTS