


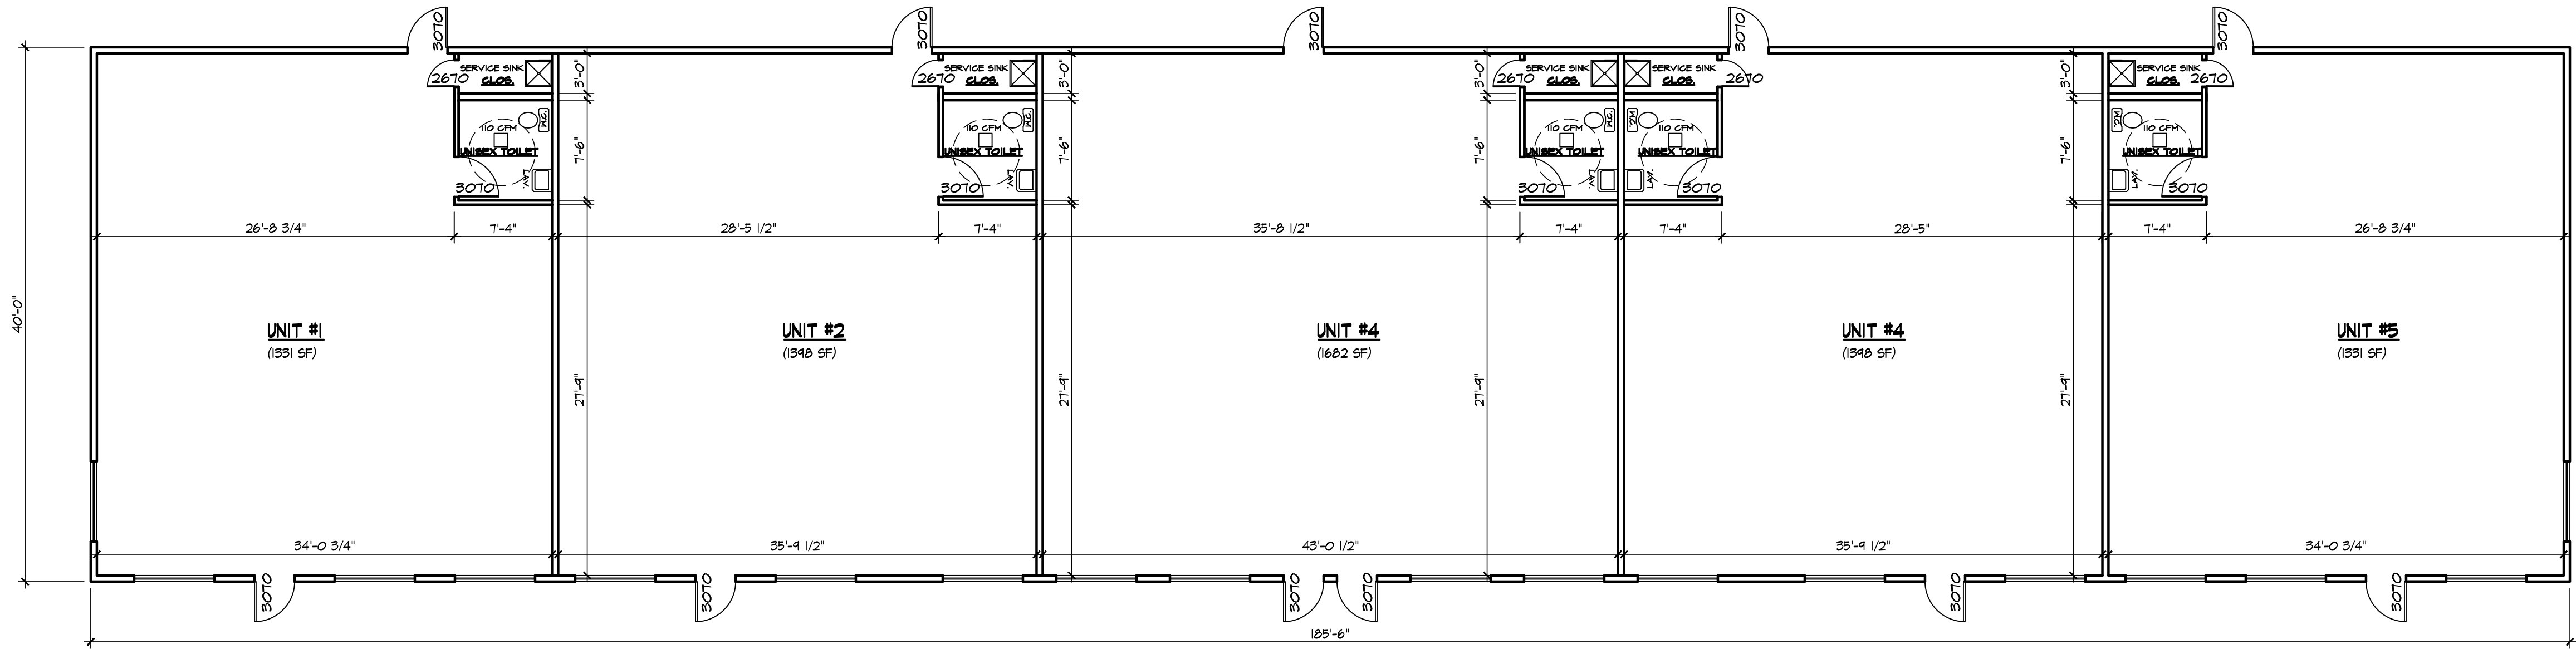

Drawing:

FLOOR PLAN

Project: **ALIANO COMMERCE**
S/E/C RT 25A & ANGELA LA
MILLER PLACE, NY
PROPOSED BUILDING

TIDERUNNER ENGINEERING & DESIGN
7 RIDGEWOOD ST. BAY SHORE, N.Y. 11706
PHONE: (631) 839-4824

R-design
CONSULTS INC.
1070 MIDDLE COUNTRY ROAD
SUITE 7 PMB #144
SELDEN, NY 11784
PHONE: (631) 331-4688 FAX: (631) 980-7857

Date: 3/14/24

Scale: AS NOTED

Drawn by: MDR

Ck. by: LS

© Date: 3/14/24



A1.0

Dwg. No.

Revisions:

1. REV. PER CLIENT REQUEST - MDR - 2/15/24