


1/8 SCALE FIRST FLOOR PLAN

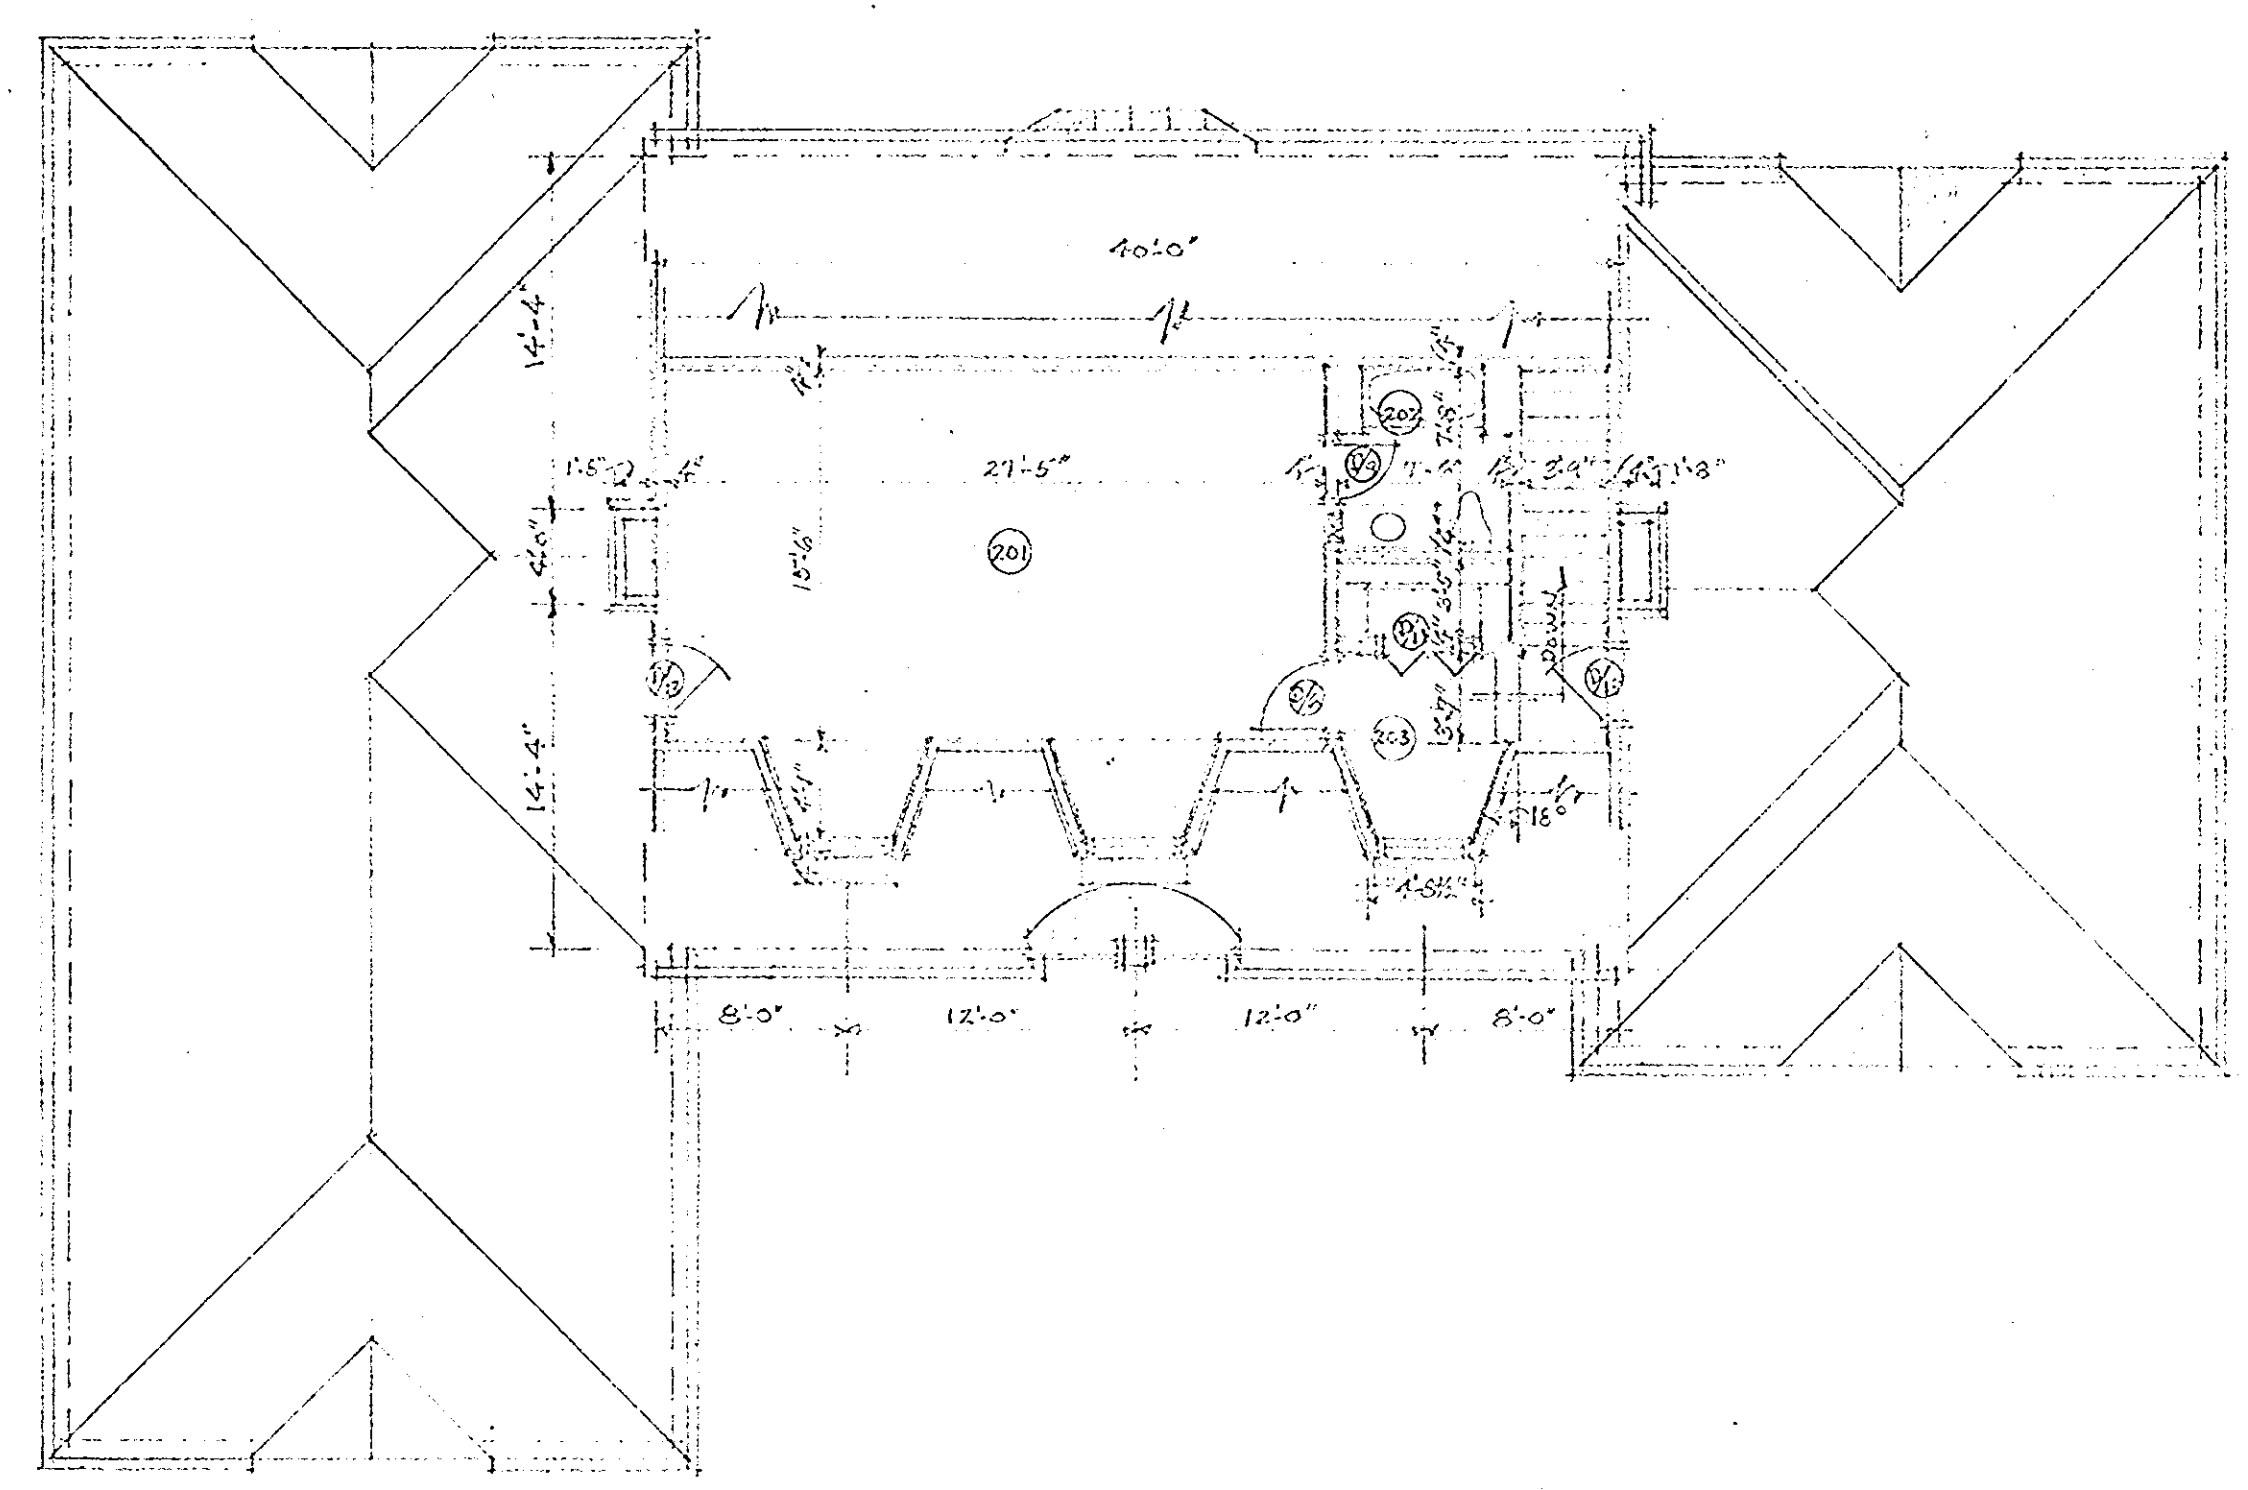

1/8 SCALE SECOND FLOOR PLAN

R O O M S I C H E D U L E


ROOM No.	NAME	FLOOR		BASE WALLS		TRIM		CEILG.		MOLDINGS		REMARKS
		MATL.	FIN.	MATL.	FIN.	MATL.	FIN.	MATL.	FIN.	BASE	CROWN	
101	VESTIBULE	Wood	---	---	---	---	---	---	---	---	---	---
102	CORRIDOR	Do	---	---	---	---	---	---	---	---	---	---
103	Do	Do	---	---	---	---	---	---	---	---	---	---
104	Do	Do	---	---	---	---	---	---	---	---	---	---
105	Do	Do	---	---	---	---	---	---	---	---	---	---
106	Do	Do	---	---	---	---	---	---	---	---	---	---
107	WAITING RM.	Do	---	---	---	---	---	---	---	---	---	---
108	STAIRWAY	Do	---	---	---	---	---	---	---	---	---	---
109	Do	Do	---	---	---	---	---	---	---	---	---	---
110	LAVATORY	Do	---	---	---	---	---	---	---	---	---	---
111	Do	Do	---	---	---	---	---	---	---	---	---	---
112	Do	Do	---	---	---	---	---	---	---	---	---	---
113	KITCHENETTE	Do	---	---	---	---	---	---	---	---	---	---
114	JANITOR'S CL.	Do	---	---	---	---	---	---	---	---	---	---
115	SALES ROOM	Do	---	---	---	---	---	---	---	---	---	---
116	Do	Do	---	---	---	---	---	---	---	---	---	---
117	COUNTER AREA	Do	---	---	---	---	---	---	---	---	---	---
118	SAFE ROOM	Do	---	---	---	---	---	---	---	---	---	---
119	OFFICE	Do	---	---	---	---	---	---	---	---	---	---
120	Do	Do	---	---	---	---	---	---	---	---	---	---
121	Do	Do	---	---	---	---	---	---	---	---	---	---
122	Do	Do	---	---	---	---	---	---	---	---	---	---
123	Do	Do	---	---	---	---	---	---	---	---	---	---
124	Do	Do	---	---	---	---	---	---	---	---	---	---
125	CONFERENCE	Do	---	---	---	---	---	---	---	---	---	---
201	OFFICE	Wood	---	---	---	---	---	---	---	---	---	---
202	BATH RM.	Do	---	---	---	---	---	---	---	---	---	---
203	STAIRWAY	Do	---	---	---	---	---	---	---	---	---	---

Notes: SEE SECTIONS AND INTERIOR ELEVATIONS FOR CEILING HEIGHTS, ACOUSTICAL CEILINGS TO BE 4" BELOW JOIST UNLESS SHOWN OTHERWISE

D O O R S C H E D U L E


MARK	SIZE	D O O R		F R A M E		H A N D L E		REMARKS
		TYPE	MAT. FINISH	MAT. FINISH	TYE	TYE	TYE	
D-1	1 1/2 x 2'-0" x 6'-8" x 1 1/4"	1	Poplar Stain Varnish	A	Poplar Paint	ALUM. EXTENSION	1 1/2" PR. ROLLER	Weather Strip Exterior Doors
D-2	3'-0" x 6'-8" x 1 1/4"	2	Do	B	Do	---	---	---
D-3	Do	2	Do	B	Do	---	---	---
D-4	Do	2	Do	B	Do	---	---	---
D-5	Do	3	Do	B	Do	---	---	---
D-6	Do	4	Do	B	Do	---	---	---
D-7	Do	4	Do	B	Do	---	---	---
D-8	Do	4	Do	B	Do	---	---	---
D-9	2'-6" x 6'-8" x 1 1/4"	4	Do	B	Do	---	---	---
D-10	3'-0" x 6'-8" x 1 1/4"	5	1/2" METAL PAINT	C	1/2" GA. METAL PAINT	ALUM. EXTENSION	1 1/2" PR. ROLLER	Weather Strip Door
D-11	4'-0" x 6'-8" x 1 1/4"	6	Poplar Stain Varnish	B	Poplar Stain Varnish	---	---	---
D-12	6'-0" x 6'-8" x 1 1/4"	6	Do	B	Do	---	---	---
D-13	3'-0" x 4'-0" x 1 1/2"	4	Do	B	Do	---	---	---

Notes: ALL LOCKS TO BE LEVER TYPE COMPLYING WITH ADA REQUIREMENTS

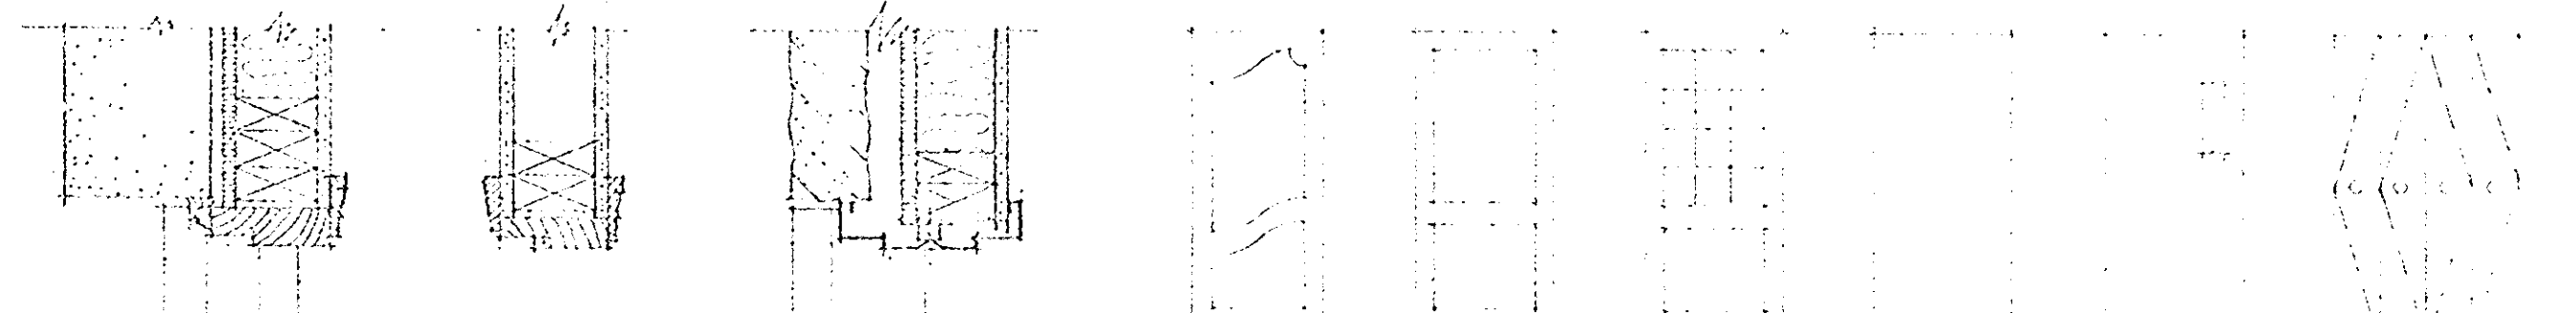

TYPE A TYPE B TYPE C TYPE 1 TYPE 2 TYPE 3 TYPE 4 TYPE 5 TYPE 6  
FRAME TYPES DOOR TYPES NO SCALE

DATE: \_\_\_\_\_  
DRAWN BY: \_\_\_\_\_  
CHECKED BY: \_\_\_\_\_  
SHEET NUMBER: 2

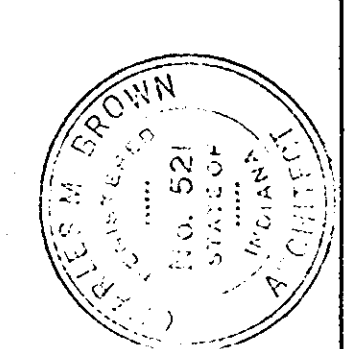

NO.	DATE	REVISION DESCRIPTION

THIS DRAWING CERTIFIED BY: \_\_\_\_\_  
THE STYGALL COMPANY OFFICE BUILDING  
66TH & COLLEGE AVENUE, INDIANAPOLIS, INDIANA 46220

CHARLES M. BROWN ARCHITECT, INC.  
ARCHITECTS - PLANNERS - DESIGNERS  
531 WEST 11TH ST. - INDIANAPOLIS, INDIANA 46202 - 317-262-8444

