




macknight
architects

212 n franklin st
syracuse, new york 13202
p. 315.424.0018
macknightarchitects.com

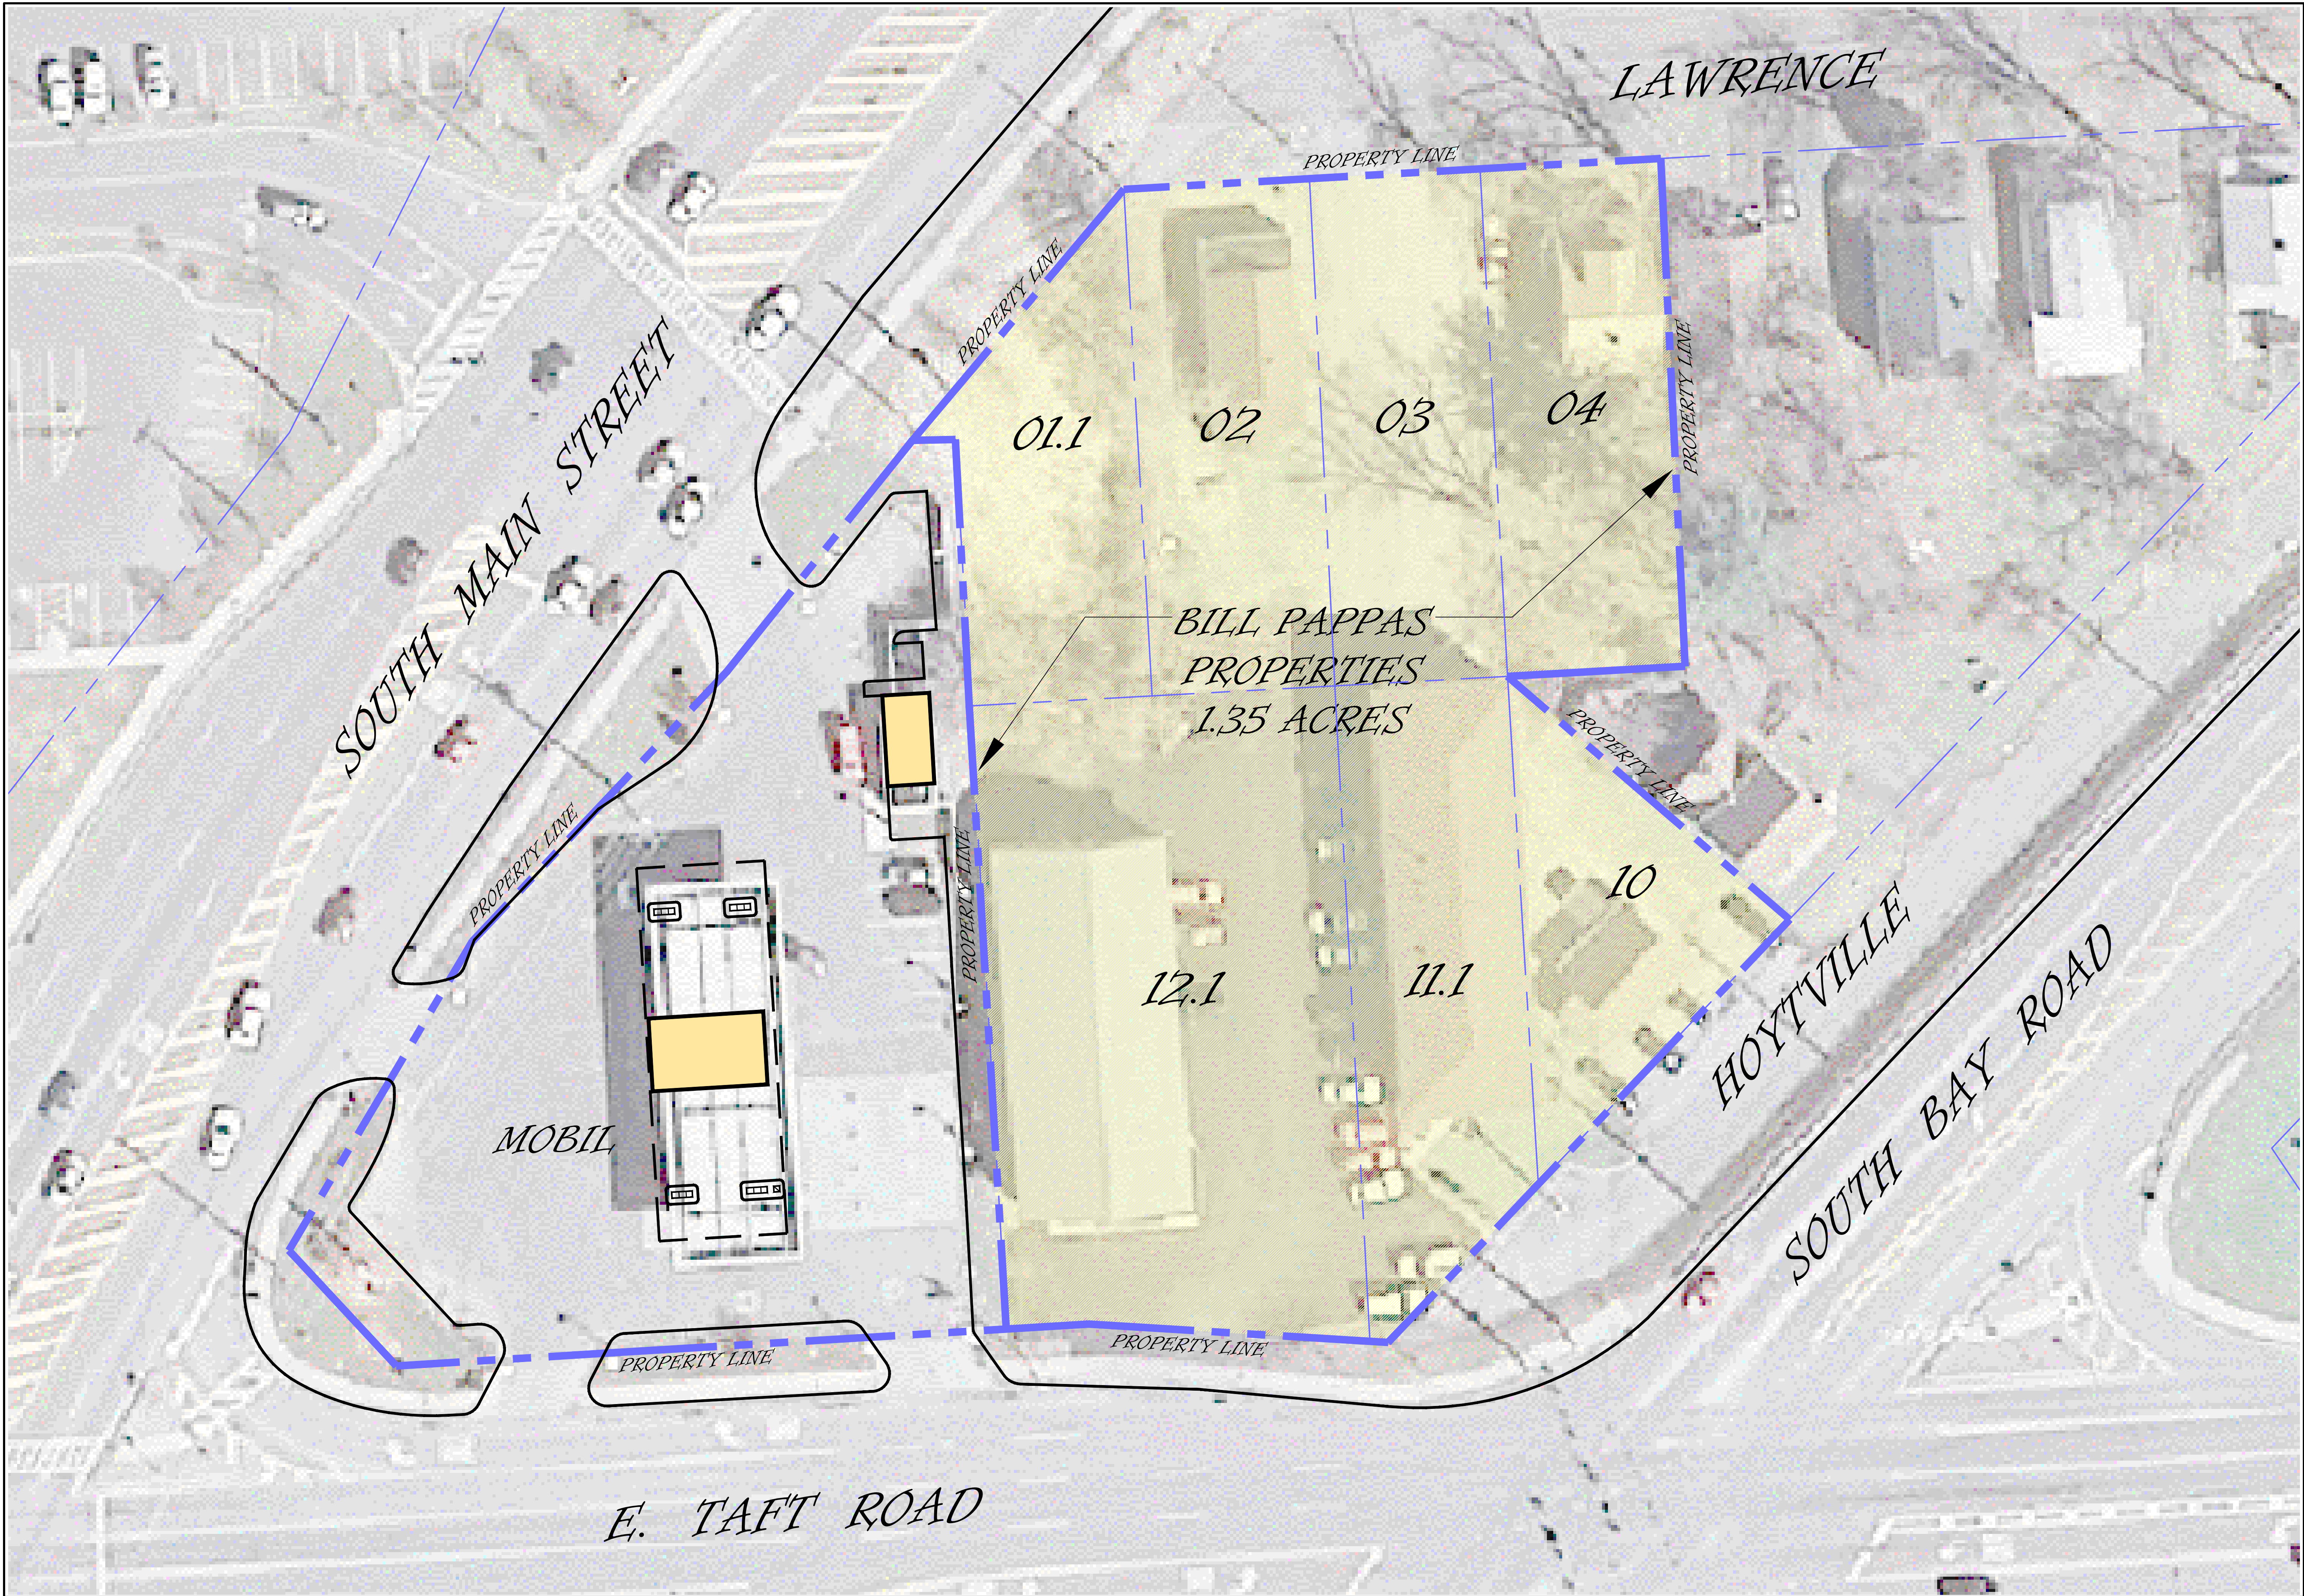

IT IS A VIOLATION OF THE
NEW YORK STATE
EDUCATION LAW FOR ANY
PERSON UNLESS ACTING
UNDER THE DIRECTION OF A
LICENSED REGISTERED
ARCHITECT TO ALTER AN
ITEM ON THIS DOCUMENT IN
ANYWAY.

PAPPAS PROPERTIES
EAST TAFT ROAD & SOUTH BAY ROAD
NORTH SYRACUSE, NEW YORK

REVISIONS

NO.	DATE	BY

DATE 9/1/23

SCALE 1"=20'-0"

DRAWN JFA

PROJ. 1024

TITLE

SITE PLAN

ST-1