



ITEM	DESCRIPTION	MANUF / COLOR	REMARKS
LT-1	DECORATIVE WALL SCIENCE	ANTIQUED BRONZE	
WS-1	WOOD STAIN	SW AUTUMN MAPLE	
RF-1	STANDING SEAM METAL	BERRIDGE - AGED BRONZE	
RF-2	SHINGLES	TIMBERLINE SHINGLES, SADDLEWOOD RANCH	
BRK-1	BRICK	GLEN-GERY - ROCKVIEW	
SV-1	CULTURED STONE / SIMULATED STONE VENEER	EL DORADO - ROUGH CUT - CASA BLANCA OR APPROVED EQUAL	
SV-2	STONE LEDGE	MATCH (SV-1)	
PS-1	PRARIE STONE (4X8X24 & 4X16X24)	BUFF GROUNDFACE	
MTL-1	PREFINISHED METAL COPING	MATCH (S-1)	
MTL-2	PREFINISHED METAL COPING	MATCH (S-4)	
AWN-1	METAL AWNING / CANOPY	MATCH (RF-1)	
SF-1	STOREFRONT 1	KAMNEER ANTIQUED BRONZE SYSTEM 451 OR EQUIVALENT	
SF-2	STOREFRONT 2	SPANDREL GLASS	
LS-1	HARDIE BOARD SIDING	CHESTNUT BROWN	
CS-1	CAST STONE	BUFF	
S-1	STUCCO / EXTERIOR INSULATION AND FINISH SYSTEM	MATCH DRYVIT - WHOLE WHEAT #457A	
S-2	STUCCO / EXTERIOR INSULATION AND FINISH SYSTEM	MATCH 5W6109 HOPSACK	
S-3	STUCCO / EXTERIOR INSULATION AND FINISH SYSTEM	MATCH DRYVIT - SPECTRUM BROWN #142	
S-4	STUCCO / EXTERIOR INSULATION AND FINISH SYSTEM	MATCH 5W6370 SAUCY GOLD OR ALTERNATE TO MATCH (WS-1)	

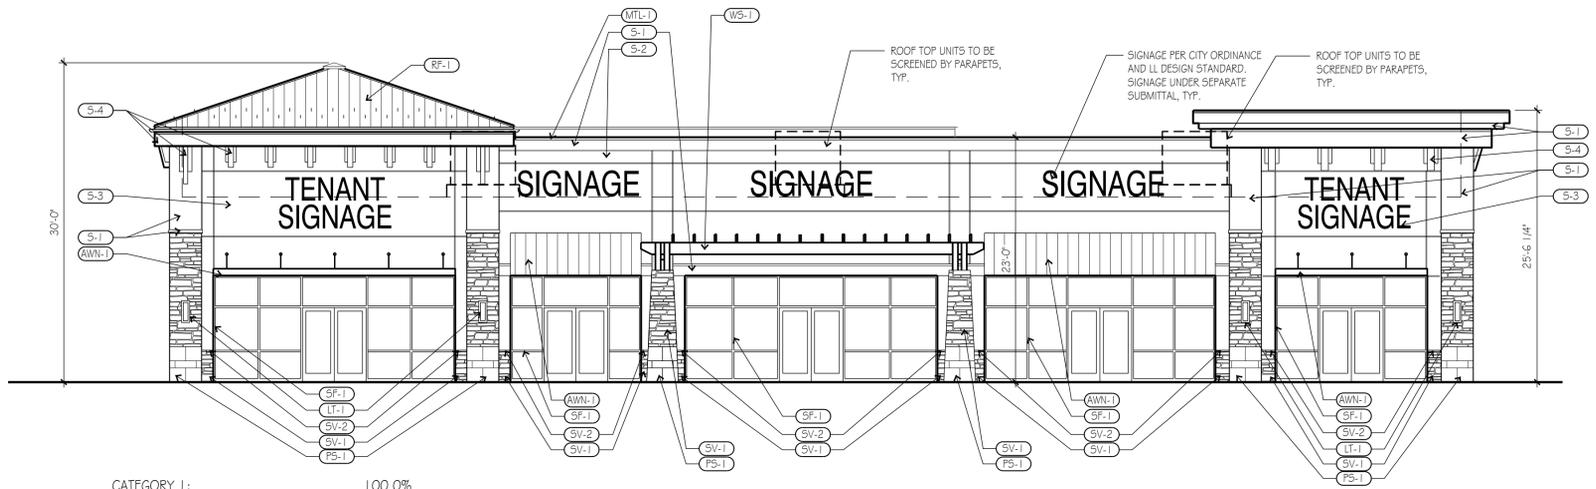


CATEGORY I:	100.0%
STONE: 252 SF	8.58%
GENUINE STUCCO: 1,734 SF	59.06%
GLASS: 950 SF	32.36%
<b>TOTAL: 2936 SF</b>	<b>100.0%</b>

**SOUTH ELEVATION ③**  
SCALE: 1/8" = 1'-0"

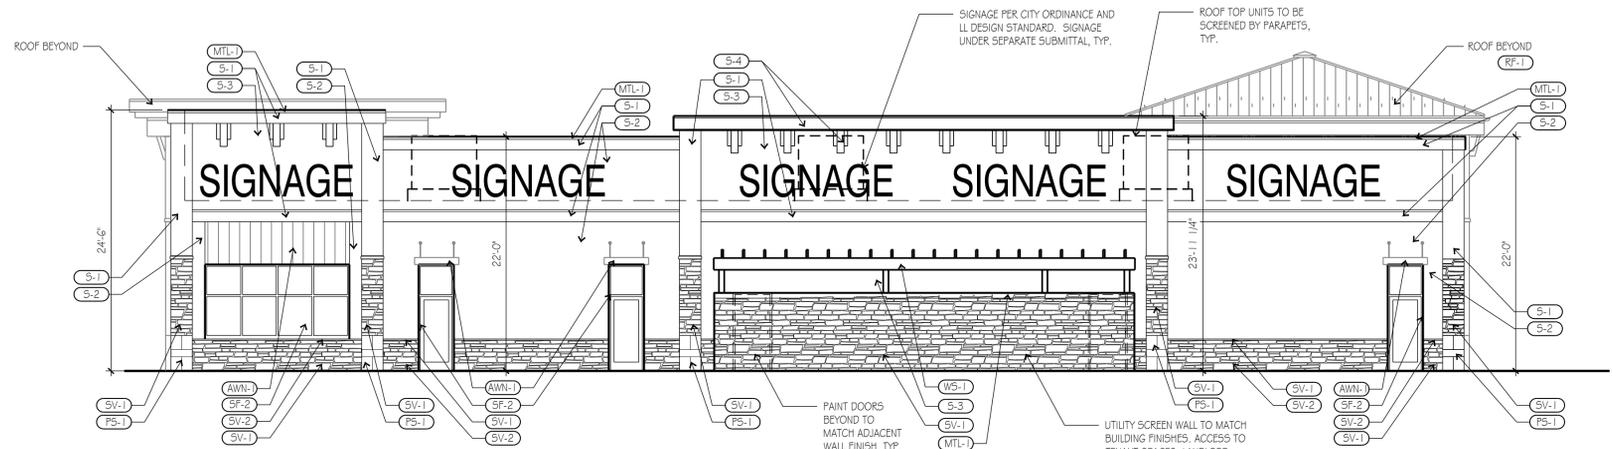


CATEGORY I:	93.10%
STONE: 584 SF	20.66%
GENUINE STUCCO: 2048 SF	72.44%
CATEGORY II:	6.90%
OPAQUE GLASS: 195	6.90%
<b>TOTAL: 2827 SF</b>	<b>100.0%</b>

**NORTH ELEVATION ②**  
SCALE: 1/8" = 1'-0"

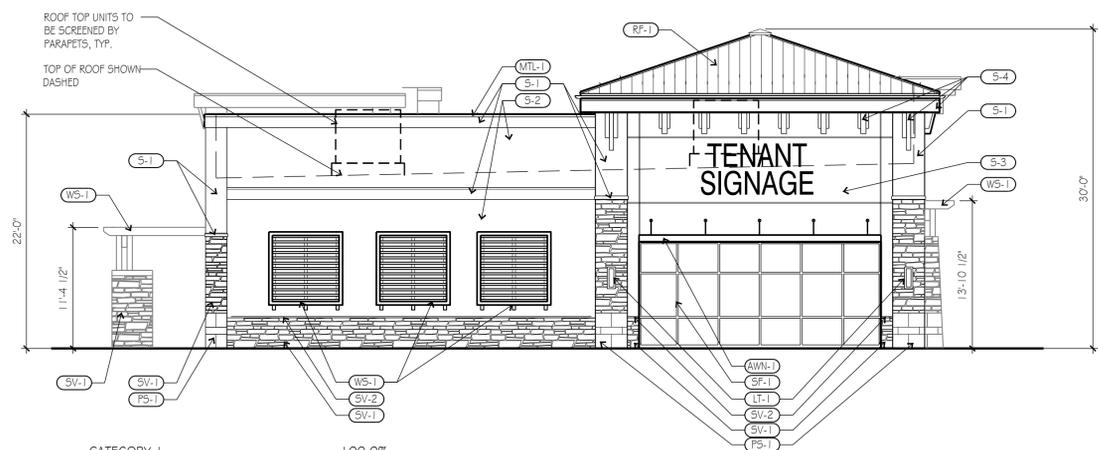

CATEGORY I:	100.0%
STONE: 217 SF	13.93%
GENUINE STUCCO: 1113 SF	71.44%
GLASS: 228 SF	14.63%
<b>TOTAL: 1558 SF</b>	<b>100.0%</b>


**EAST ELEVATION ④**  
SCALE: 1/8" = 1'-0"

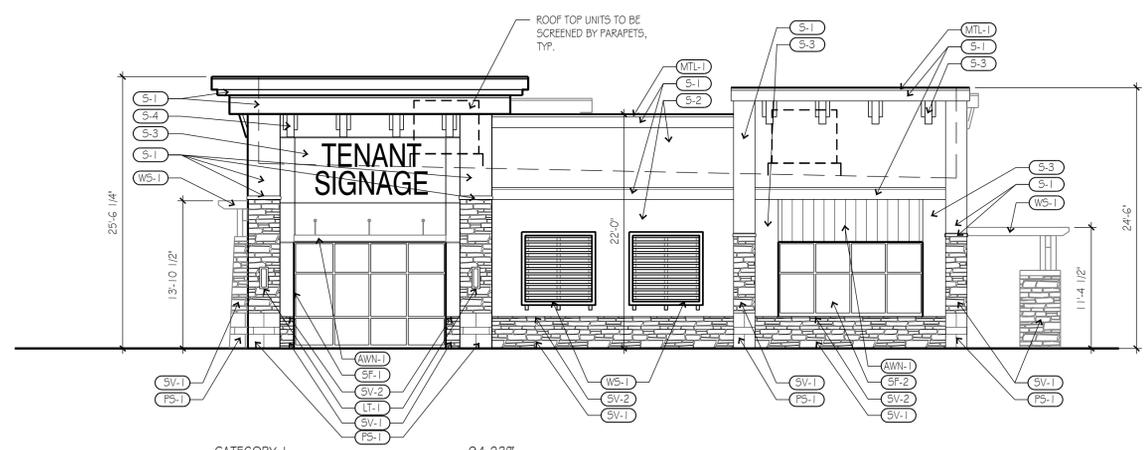

CATEGORY I:	94.23%
STONE: 258 SF	15.67%
GENUINE STUCCO: 1150 SF	69.87%
GLASS: 143 SF	8.69%
CATEGORY II:	5.77%
OPAQUE GLASS: 95 SF	5.77%
<b>TOTAL: 1646 SF</b>	<b>100.0%</b>


**WEST ELEVATION ①**  
SCALE: 1/8" = 1'-0"

ITEM	DESCRIPTION	MANUF / COLOR	REMARKS
LT-1	DECORATIVE WALL SCONCE	ANTIQUED BRONZE	
WS-1	WOOD STAIN	SW AUTUMN MAPLE	
RF-1	STANDING SEAM METAL	BERRIDGE - AGED BRONZE	
RF-2	SHINGLES	TIMBERLINE SHINGLES, SADDLEWOOD RANCH	
BRK-1	BRICK	GLEN-GERY - ROCKVIEW	
SV-1	CULTURED STONE / SIMULATED STONE VENEER	EL DORADO - ROUGH CUT - CASA BLANCA OR APPROVED EQUAL	
SV-2	STONE LEDGE	MATCH SV-1	
PS-1	PRARIE STONE (4X8X24 & 4X16X24)	BUFF GROUNDFACE	
MTL-1	PREFINISHED METAL COPING	MATCH S-1	
MTL-2	PREFINISHED METAL COPING	MATCH S-4	
AWN-1	METAL AWNING / CANOPY	MATCH RF-1	
SF-1	STOREFRONT 1	KAWNEER ANTIQUED BRONZE SYSTEM 451 OR EQUIVALENT	
SF-2	STOREFRONT 2	SPANDREL GLASS	
LS-1	HARDIE BOARD SIDING	CHESTNUT BROWN	
CS-1	CAST STONE	BUFF	
S-1	STUCCO / EXTERIOR INSULATION AND FINISH SYSTEM	MATCH DRYVIT - WHOLE WHEAT #457A	
S-2	STUCCO / EXTERIOR INSULATION AND FINISH SYSTEM	MATCH SW6109 HOPSACK	
S-3	STUCCO / EXTERIOR INSULATION AND FINISH SYSTEM	MATCH DRYVIT - SPECTRUM BROWN #142	
S-4	STUCCO / EXTERIOR INSULATION AND FINISH SYSTEM	MATCH SW6370 SAUCY GOLD OR ALTERNATE TO MATCH WS-1	

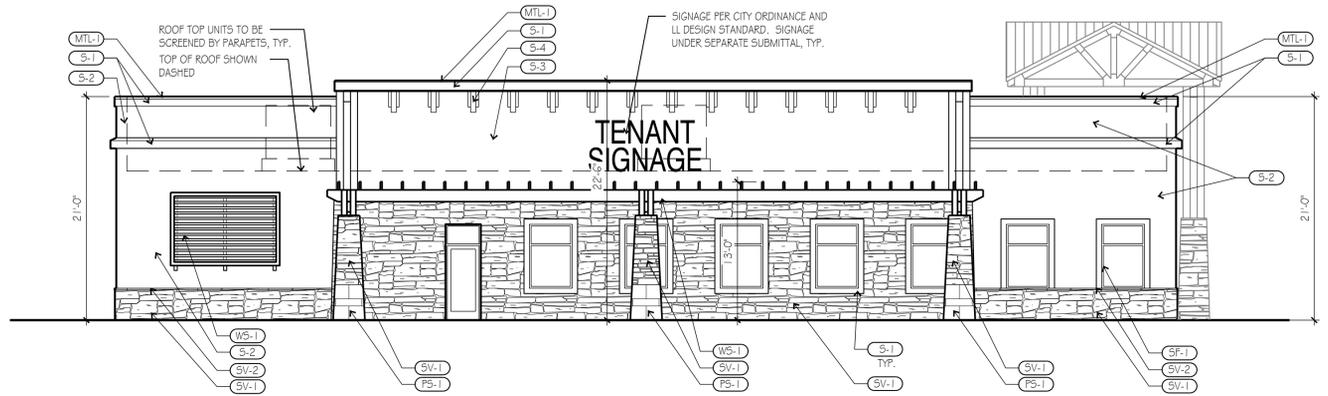


CATEGORY I:	100.0%
STONE: 664 SF	30.29%
GENUINE STUCCO: 1346 SF	61.41%
GLASS: 182 SF	8.30%
TOTAL: 2192 SF	100.0%

EAST ELEVATION ③  
SCALE: 1/8" = 1'-0"

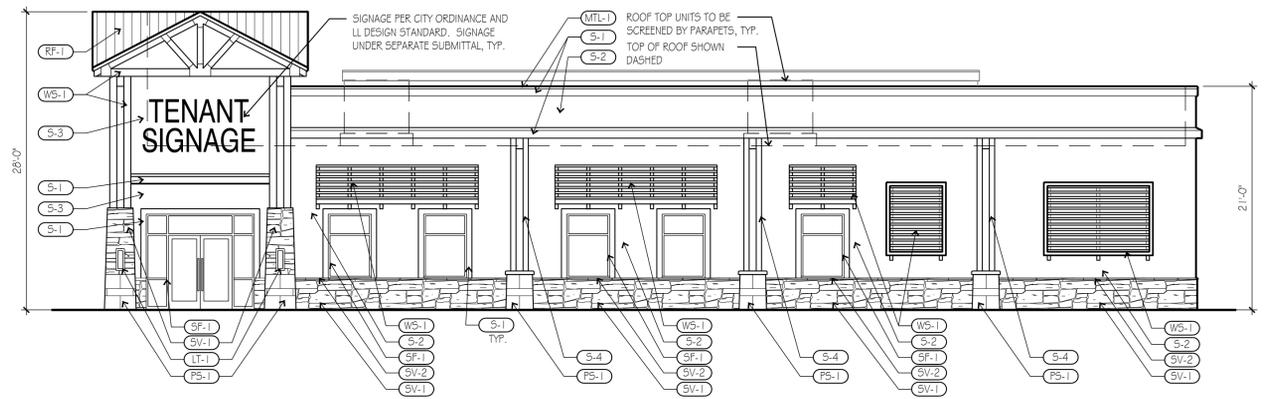


CATEGORY I:	97.05%
STONE: 318 SF	14.23%
GENUINE STUCCO: 1638 SF	73.20%
GLASS: 213 SF	9.53%
CATEGORY II:	2.95%
WOOD: 66 SF	2.95%
TOTAL: 2235 SF	100.0%

WEST ELEVATION ②  
SCALE: 1/8" = 1'-0"

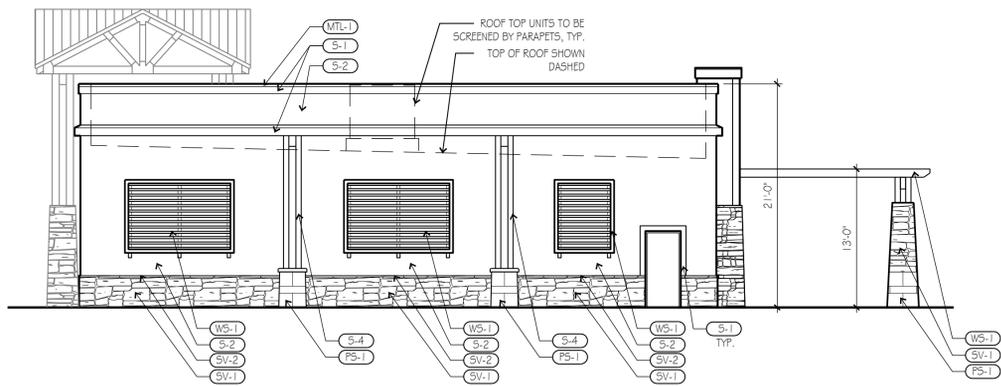

CATEGORY I:	100.0%
STONE: 171 SF	13.55%
GENUINE STUCCO: 1091 SF	86.45%
TOTAL: 1262 SF	100.0%


SOUTH ELEVATION ④  
SCALE: 1/8" = 1'-0"

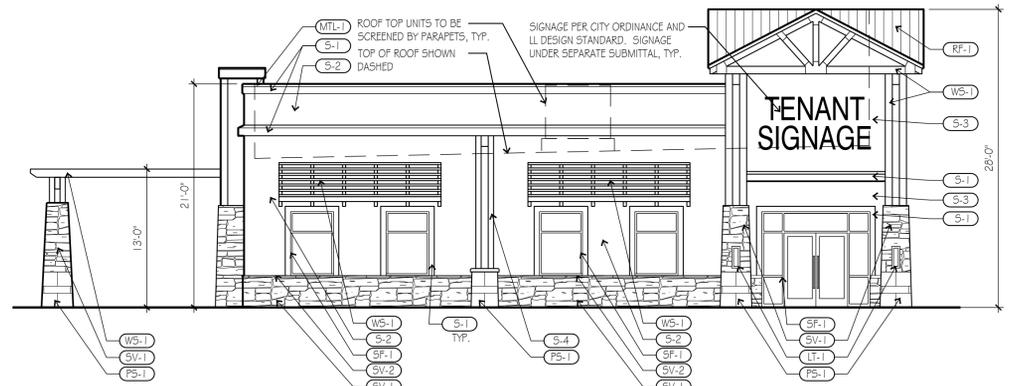

CATEGORY I:	95.27%
STONE: 195 SF	13.98%
GENUINE STUCCO: 945 SF	67.10%
GLASS: 189 SF	14.19%
CATEGORY II:	4.73%
WOOD: 66 SF	4.73%
TOTAL: 1395 SF	100.0%


NORTH ELEVATION ①  
SCALE: 1/8" = 1'-0"

ITEM	DESCRIPTION	MANUF / COLOR	REMARKS
LT-1	DECORATIVE WALL SCONCE	ANTIQUED BRONZE	
WS-1	WOOD STAIN	SW AUTUMN MAPLE	
RF-1	STANDING SEAM METAL	BERRIDGE - AGED BRONZE	
RF-2	SHINGLES	TIMBERLINE SHINGLES, SADDLEWOOD RANCH	
BRK-1	BRICK	GLEN-GERY - ROCKVIEW	
SV-1	CULTURED STONE / SIMULATED STONE VENEER	EL DORADO - ROUGH CUT - CASA BLANCA OR APPROVED EQUAL	
SV-2	STONE LEDGE	MATCH SV-1	
PS-1	PRARIE STONE (4X8X24 & 4X16X24)	BUFF GROUNDFACE	
MTL-1	PREFINISHED METAL COPING	MATCH S-1	
MTL-2	PREFINISHED METAL COPING	MATCH S-4	
AWN-1	METAL AWNING / CANOPY	MATCH RF-1	
SF-1	STOREFRONT 1	KAWNEER ANTIQUED BRONZE SYSTEM 451 OR EQUIVALENT	
SF-2	STOREFRONT 2	SPANDREL GLASS	
LS-1	HARDIE BOARD SIDING	CHESTNUT BROWN	
CS-1	CAST STONE	BUFF	
S-1	STUCCO / EXTERIOR INSULATION AND FINISH SYSTEM	MATCH DRYVIT - WHOLE WHEAT #457A	
S-2	STUCCO / EXTERIOR INSULATION AND FINISH SYSTEM	MATCH SWG109 HOPSACK	
S-3	STUCCO / EXTERIOR INSULATION AND FINISH SYSTEM	MATCH DRYVIT - SPECTRUM BROWN #142	
S-4	STUCCO / EXTERIOR INSULATION AND FINISH SYSTEM	MATCH SWG370 SAUCY GOLD OR ALTERNATE TO MATCH WS-1	

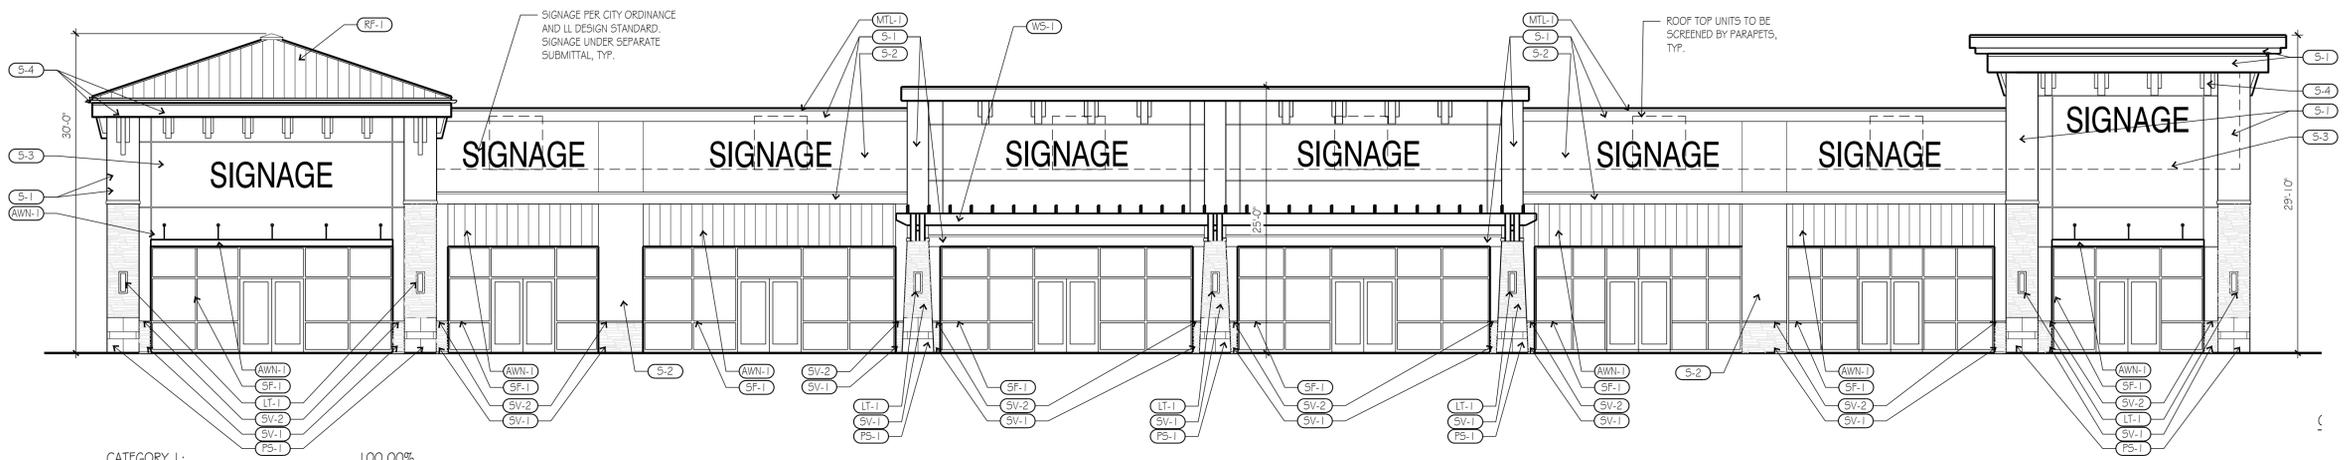


CATEGORY I:	100.00%
STONE: 363 SF	7.27%
GENUINE STUCCO: 3023 SF	60.57%
GLASS: 1605 SF	32.16%
TOTAL: 4991 SF	100.0%

**SOUTH ELEVATION ③**  
SCALE: 1/8" = 1'-0"

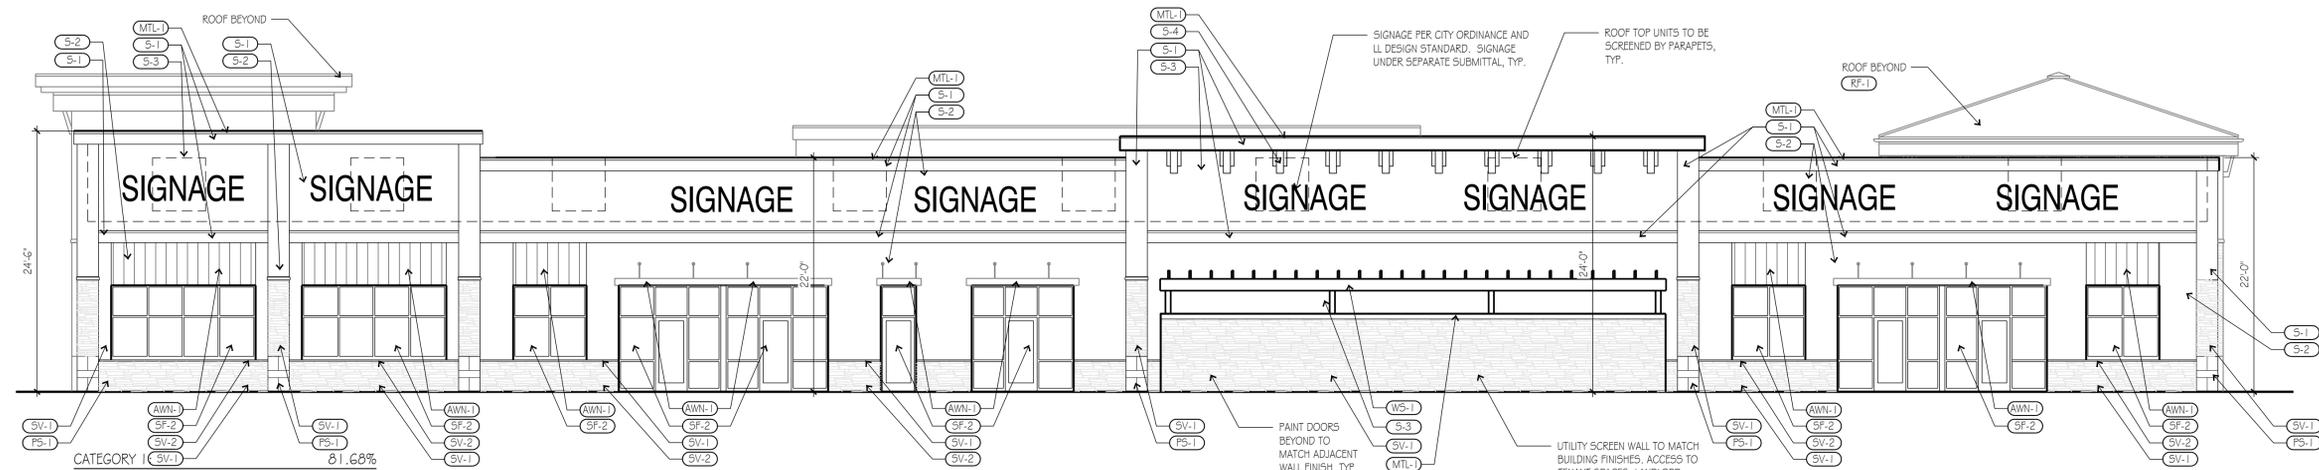


CATEGORY I:	81.68%
STONE: 749 SF	16.03%
GENUINE STUCCO: 3067 SF	65.65%
CATEGORY II:	18.32%
OPAQUE GLASS: 856 SF	18.32%
TOTAL: 4672 SF	100.0%

**NORTH ELEVATION ②**  
SCALE: 1/8" = 1'-0"

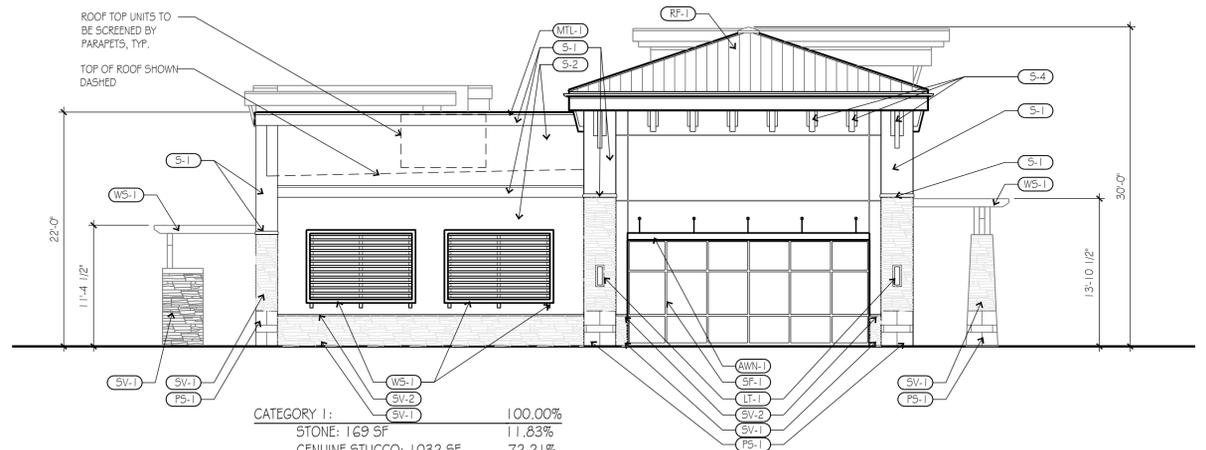

CATEGORY I:	100.00%
STONE: 169 SF	11.83%
GENUINE STUCCO: 1032 SF	72.21%
GLASS: 228 SF	15.96%
TOTAL: 1429 SF	100.0%


**EAST ELEVATION ④**  
SCALE: 1/8" = 1'-0"

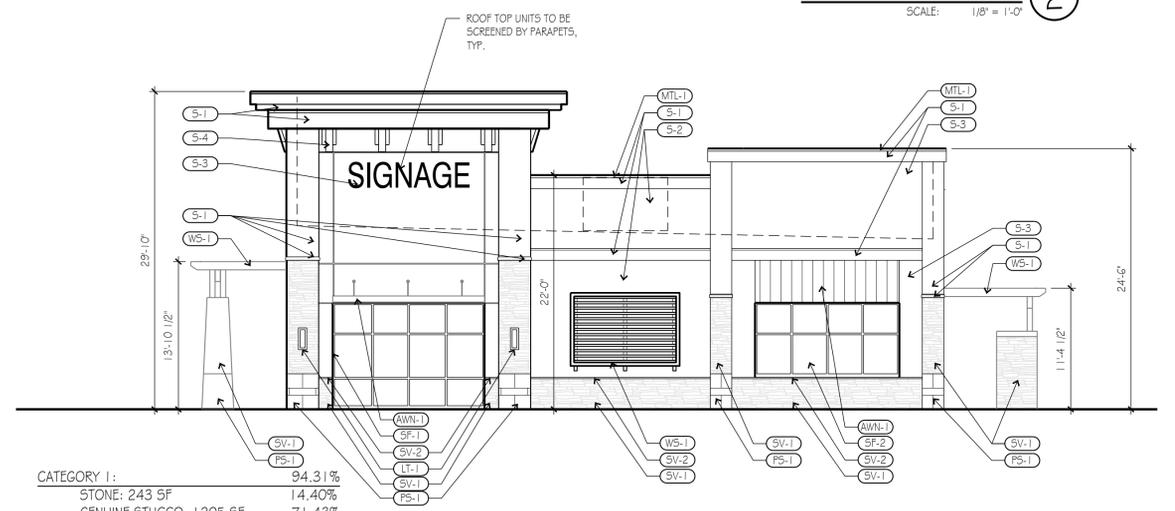


CATEGORY I:	94.31%
STONE: 243 SF	14.40%
GENUINE STUCCO: 1205 SF	71.43%
GLASS: 143 SF	8.48%
CATEGORY II:	5.69%
OPAQUE GLASS: 96 SF	5.69%
TOTAL: 1687 SF	100.0%

**WEST ELEVATION ①**  
SCALE: 1/8" = 1'-0"


ITEM	DESCRIPTION	MANUF / COLOR	REMARKS
LT-1	DECORATIVE WALL SCONCE	ANTIQUED BRONZE	
WS-1	WOOD STAIN	SW AUTUMN MAPLE	
RF-1	STANDING SEAM METAL	BERRIDGE - AGED BRONZE	
RF-2	SHINGLES	TIMBERLINE SHINGLES, SADDLEWOOD RANCH	
BRK-1	BRICK	GLEN-GERY - ROCKVIEW	
SV-1	CULTURED STONE / SIMULATED STONE VENEER	EL DORADO - ROUGH CUT - CASA BLANCA OR APPROVED EQUAL	
SV-2	STONE LEDGE	MATCH (SV-1)	
PS-1	PRARIE STONE (4X8X24 & 4X16X24)	BUFF GROUNDFACE	
MTL-1	PREFINISHED METAL COPING	MATCH (S-1)	
MTL-2	PREFINISHED METAL COPING	MATCH (S-4)	
AWN-1	METAL AWNING / CANOPY	MATCH (RF-1)	
SF-1	STOREFRONT 1	KAMNEER ANTIQUED BRONZE SYSTEM 451 OR EQUIVALENT	
SF-2	STOREFRONT 2	SPANDREL GLASS	
LS-1	HARDIE BOARD SIDING	CHESTNUT BROWN	
CS-1	CAST STONE	BUFF	
S-1	STUCCO / EXTERIOR INSULATION AND FINISH SYSTEM	MATCH DRYVIT - WHOLE WHEAT #457A	
S-2	STUCCO / EXTERIOR INSULATION AND FINISH SYSTEM	MATCH 5W6109 HOPSACK	
S-3	STUCCO / EXTERIOR INSULATION AND FINISH SYSTEM	MATCH DRYVIT - SPECTRUM BROWN #142	
S-4	STUCCO / EXTERIOR INSULATION AND FINISH SYSTEM	MATCH 5W6370 SAUCY GOLD OR ALTERNATE TO MATCH (WS-1)	

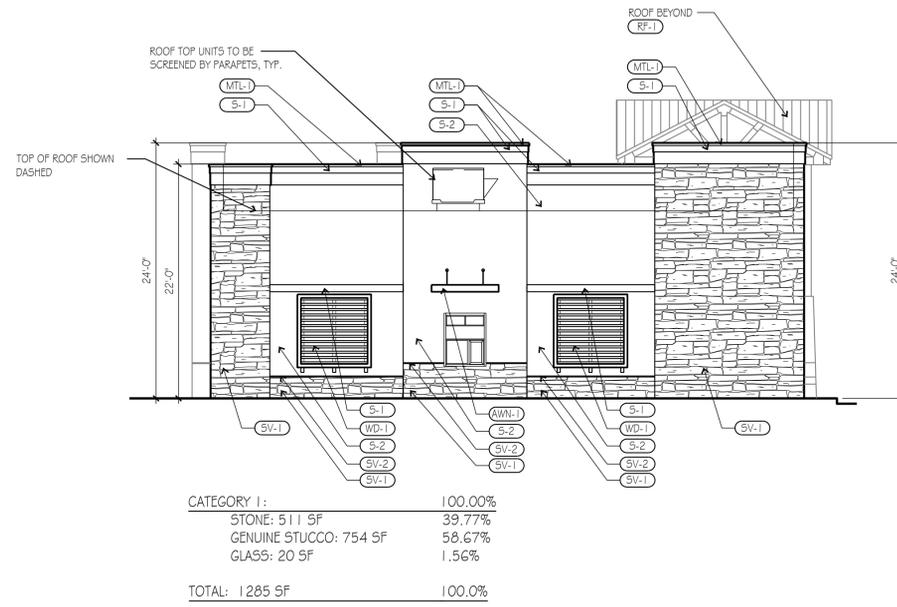


**SOUTH ELEVATION 4**  
SCALE: 1/8" = 1'-0"

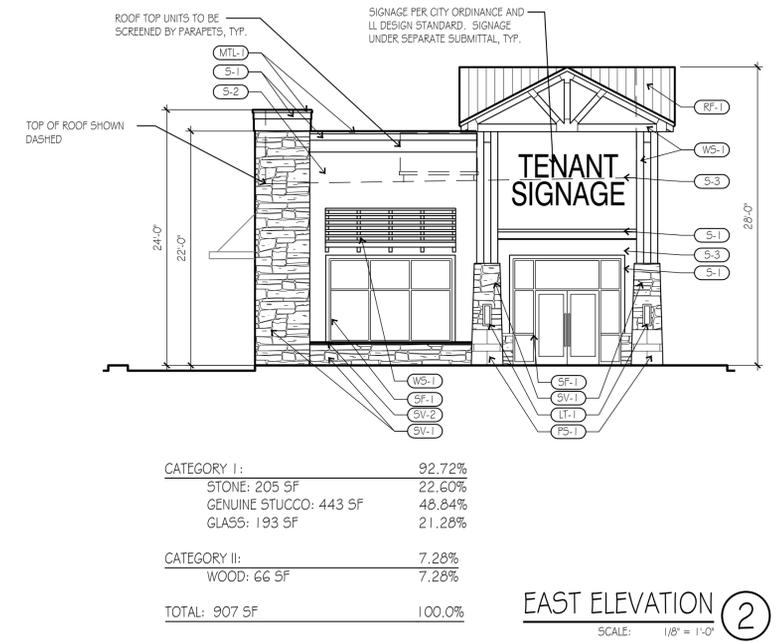

**EAST ELEVATION 2**  
SCALE: 1/8" = 1'-0"

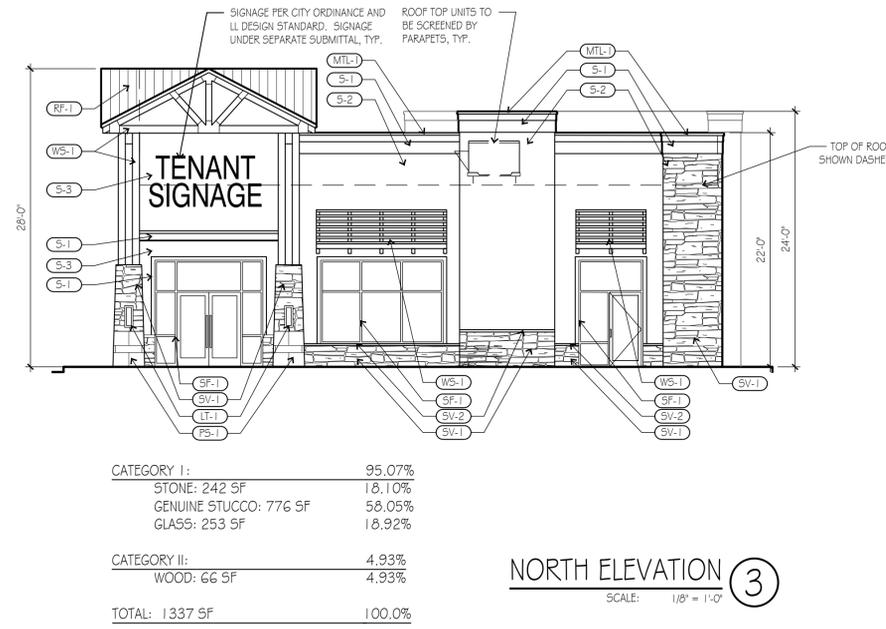

**NORTH ELEVATION 3**  
SCALE: 1/8" = 1'-0"

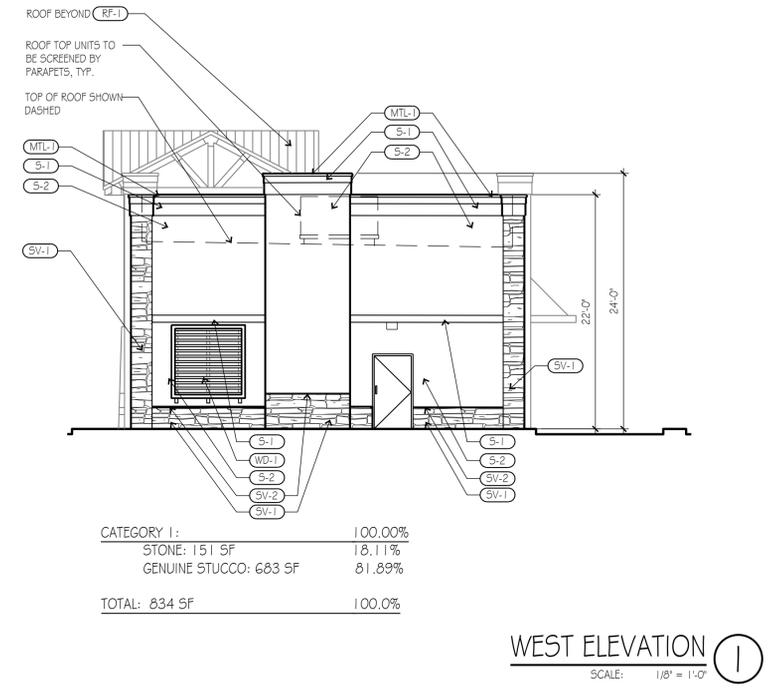

**WEST ELEVATION 1**  
SCALE: 1/8" = 1'-0"