



Michael Kevin Schilling
CERTIFICATION NO. 22-119



Consulting Engineers
278 Washington Street
Weymouth, MA 02188
Phone: (781) 331-5898
www.WAM-Engineers.com

Walter A. McKinnon Associates, Inc.

SCAN QR CODE FOR DIGITAL FILE

MS	3/23/2023	ZBA revisions
MS	4/27/2021	design meeting
MS	12/14/2021	ZONING APPROVAL

No.	BY	DATE	DESCRIPTION
-----	----	------	-------------

**NEW MIXED USE BUILDING
UNION BREW HOUSE**


550 - 560 WASHINGTON STREET
WEYMOUTH, MA

PROPOSED
1ST FLOOR PLAN

SCALE: 1/8"=1'-0"
DRAWN by: MKS
CHK'D by: MKS
PROJECT No: 2019-299

A-1

BUILDING BREAKDOWN
RESIDENTIAL UNITS 22- 1 BEDROOM UNITS 6- STUDIO UNITS
COMMERCIAL SPACE
3,200 SF RETAIL

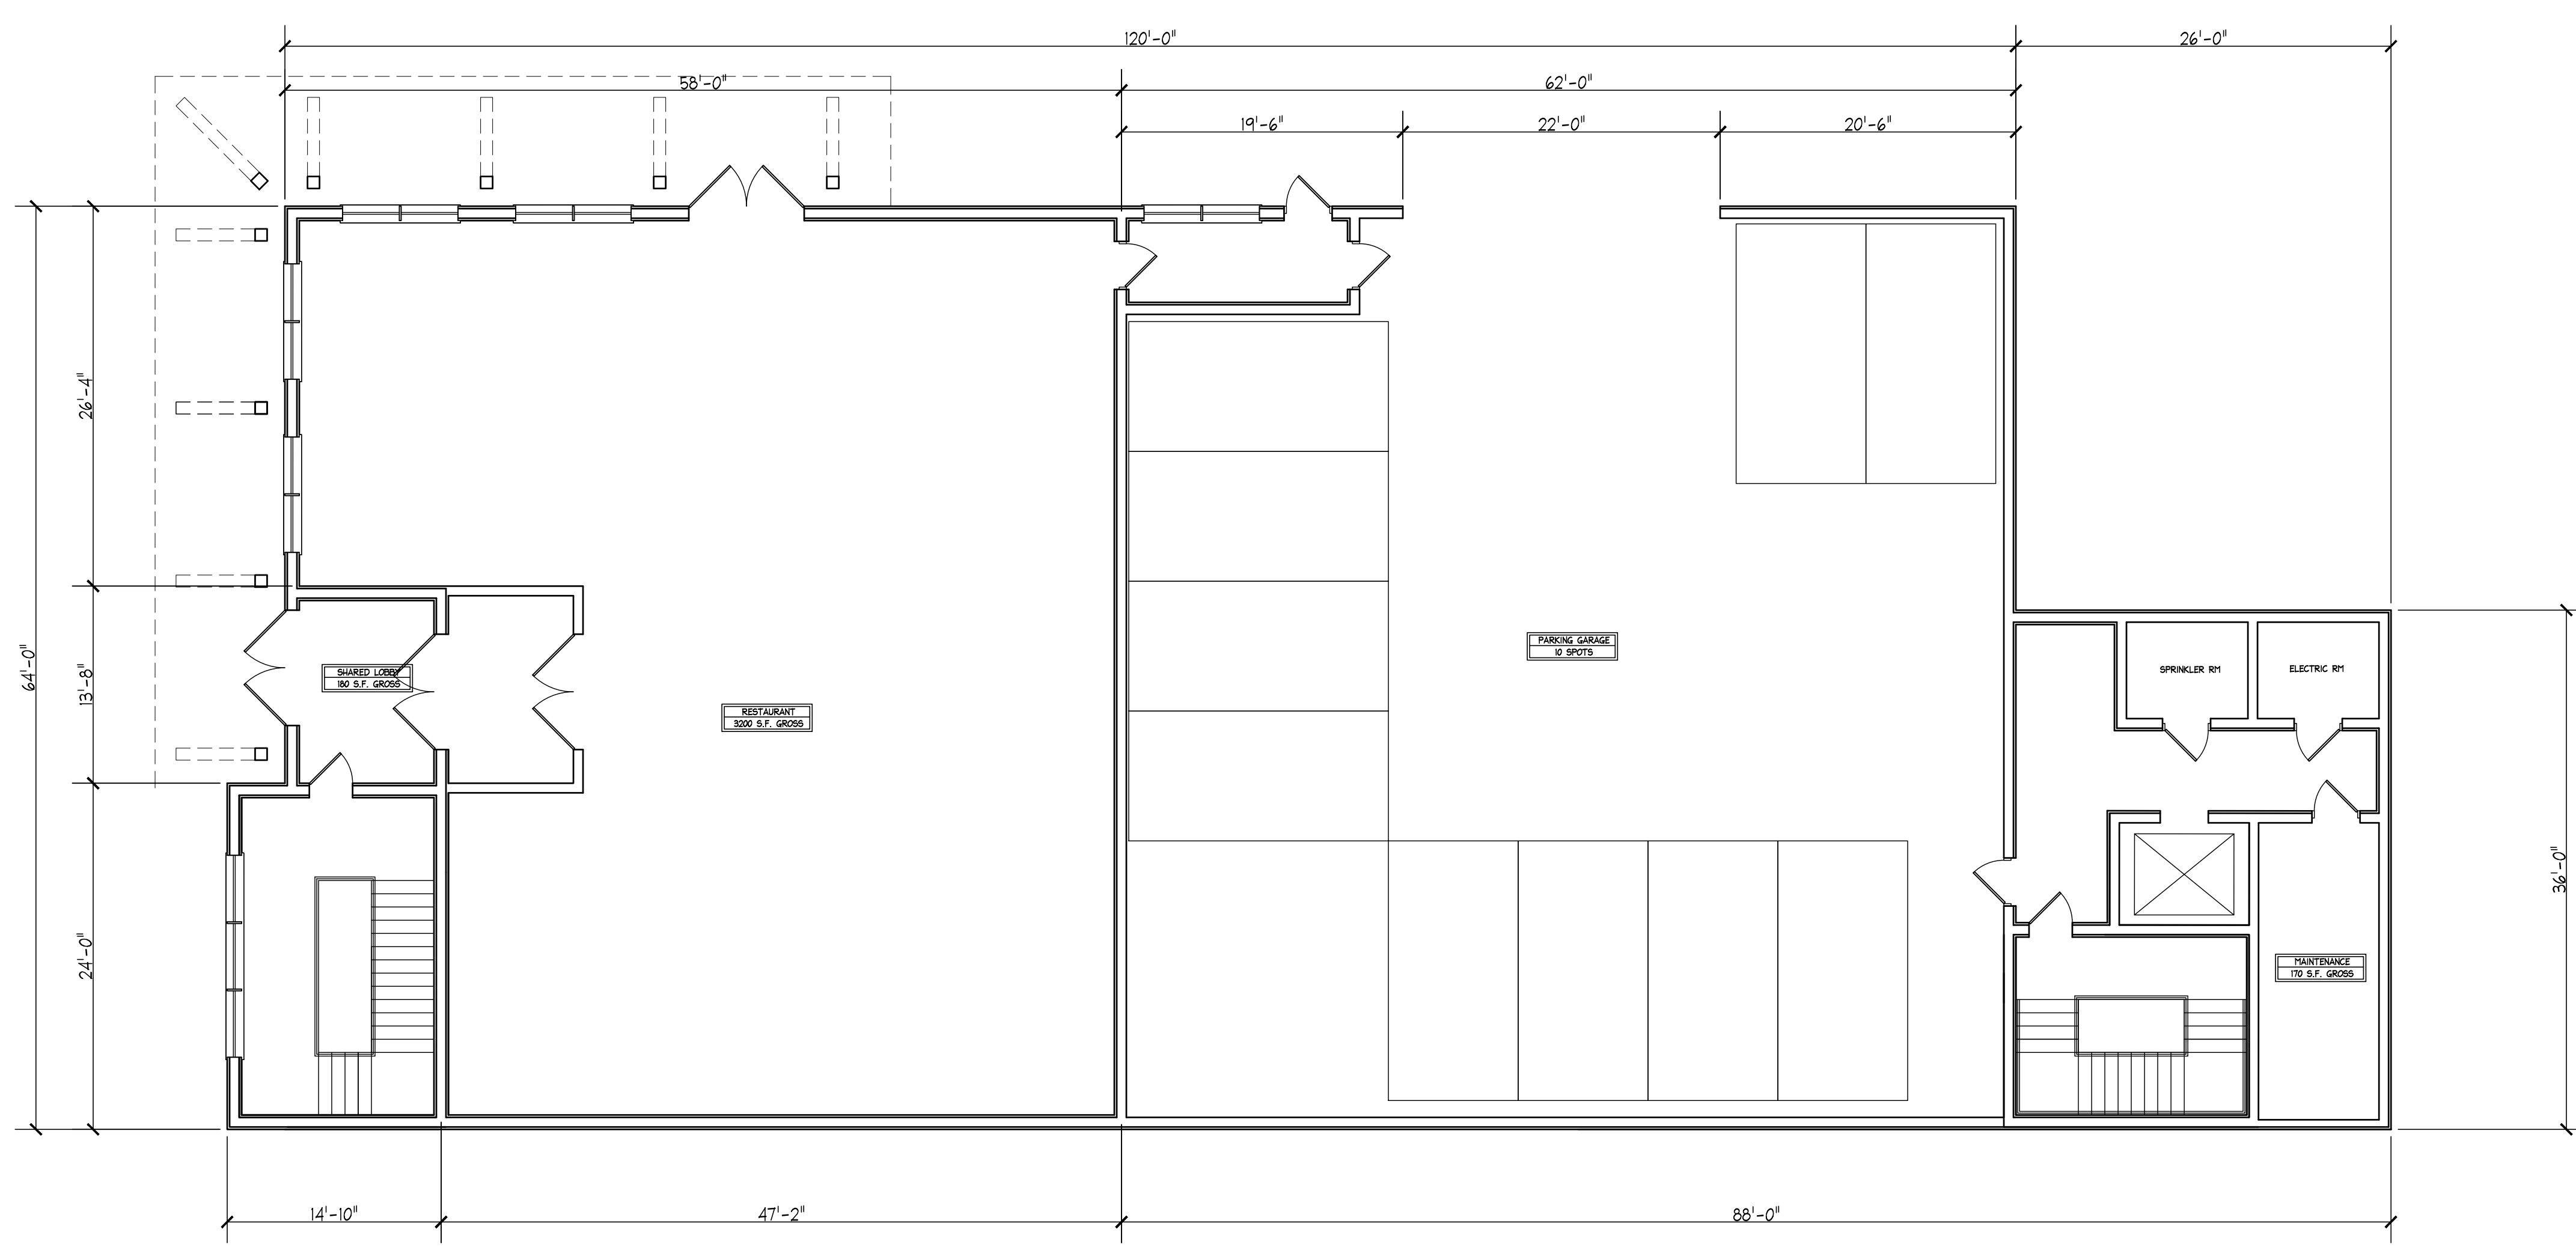

PROPOSED
1ST FLOOR PLAN
SCALE: 1/8"=1'-0"