




SOHL AND PALMER
ARCHITECTS
AIA

1400 N. DUTTON AVE.
SUITE ELEVEN
SANTA ROSA CA
95401

707/527-0186

POINT WEST
PROFESSIONAL
CENTER

2448
GUERNEVILLE
ROAD

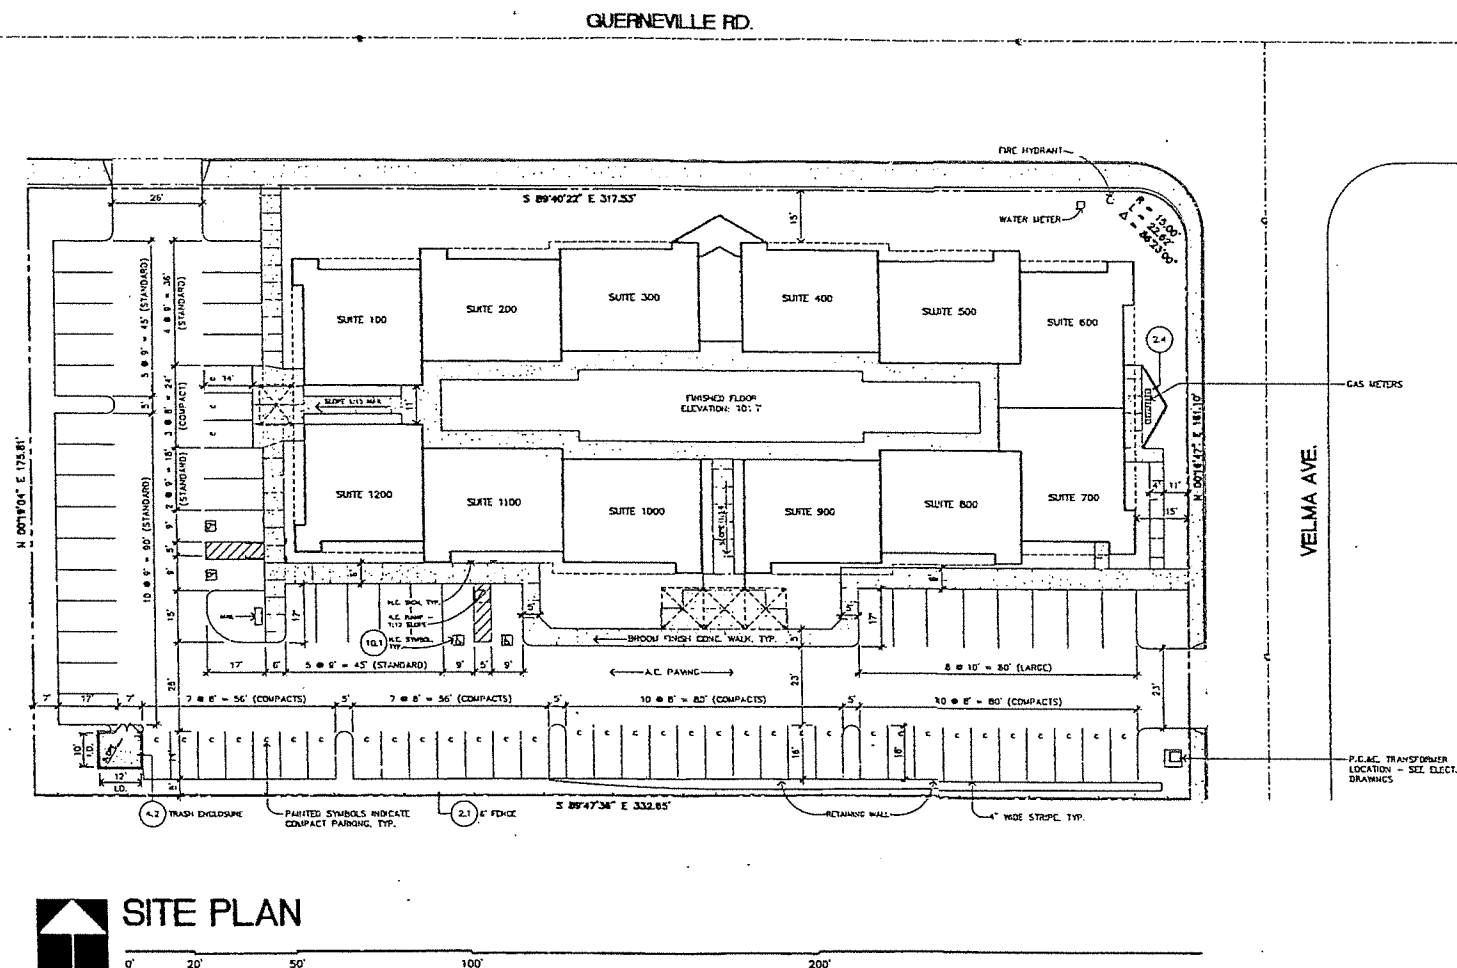

Michael J. Palmer C8231

JOB NUMBER
88390.00

SCALE
1" = 20'-0"

DRAWN
R.F.


DATE
FEBRUARY 28, 1989

REVISIONS
APRIL 24, 1989

DEPARTMENT OF
COMMUNITY DEVELOPMENT
THE PERMIT FOR THE WORK INDICATED
ON THESE PLANS IS APPROVED ON THE
BASE THAT ALL WORK WILL COMPLY
WITH ALL REQUIREMENTS OF THE CITY
OF SANTA ROSA, WHETHER SHOWN ON
THESE PLANS OR NOT.

© These drawings are instruments of
service and are the sole property of the
Architect. Any use without written consent
of the Architect is prohibited.

DRAWING A-1

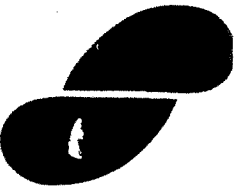


SOHL AND PALMER
ARCHITECTS
AIA

1400 N. DUTTON AVE.
SUITE ELEVEN
SANTA ROSA CA
95401

707/527-0186

POINT WEST
PROFESSIONAL
CENTER

2448
GUERNEVILLE
ROAD

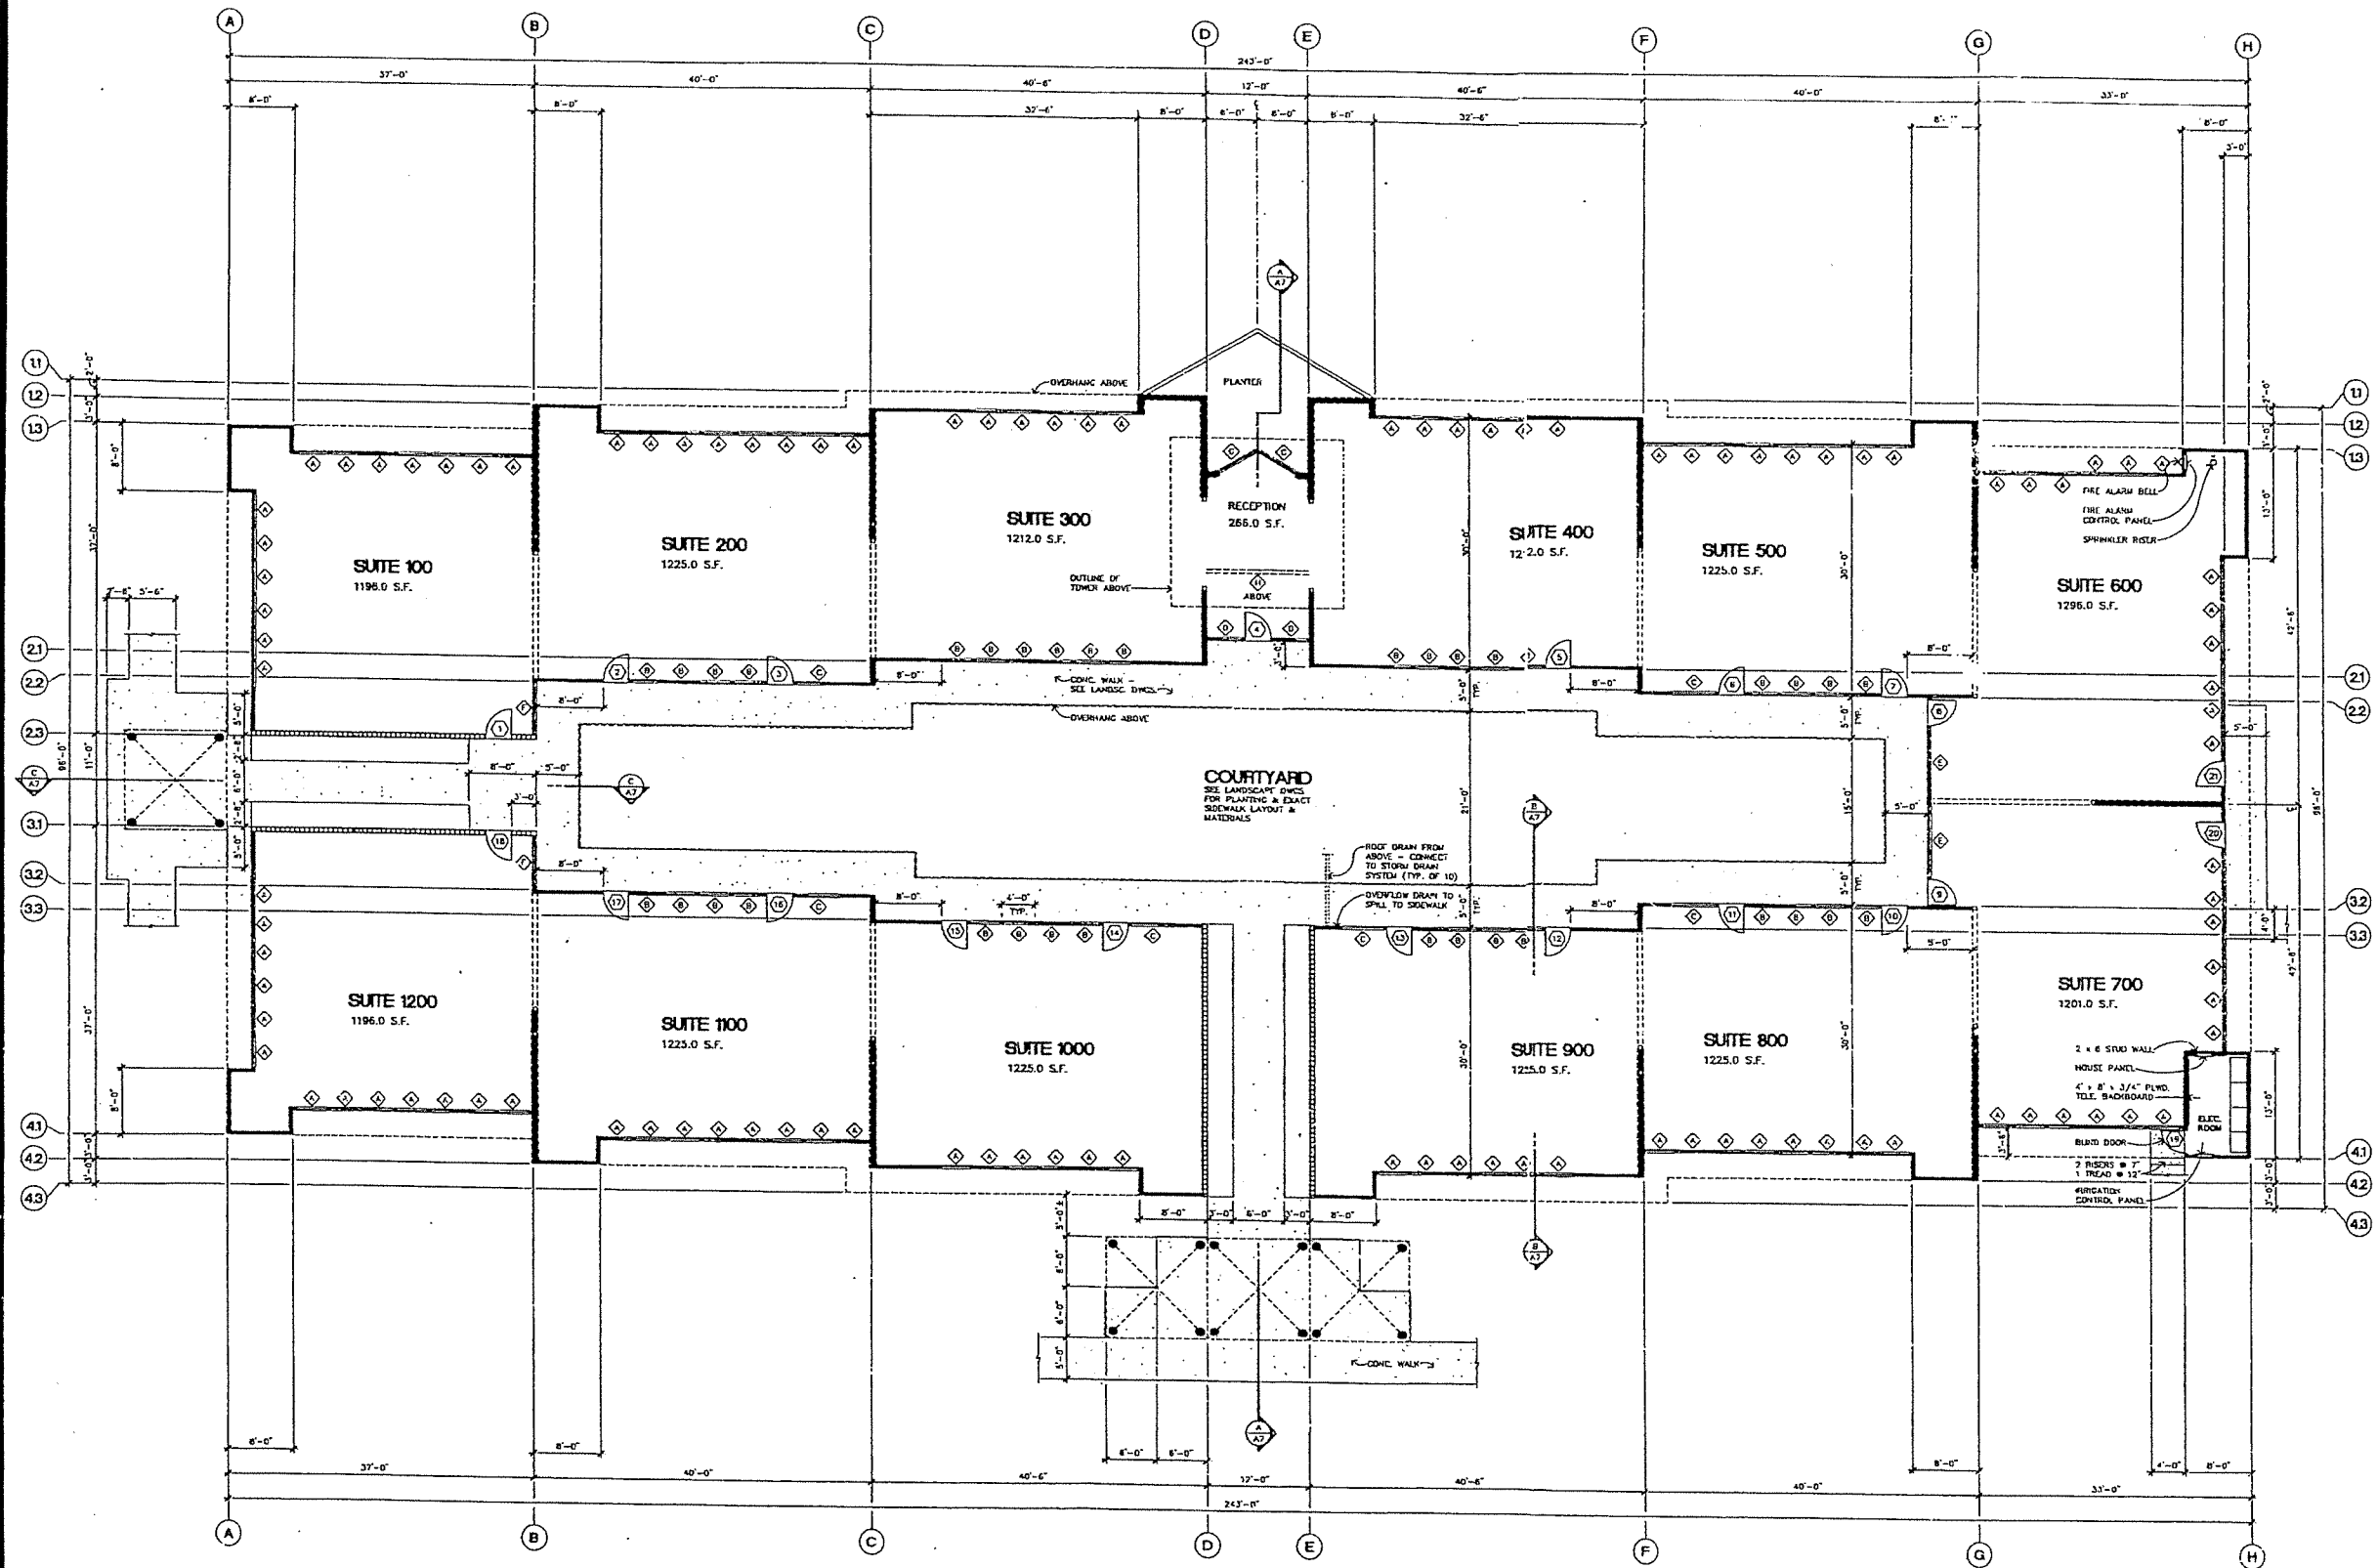

 FLOOR PLAN

Michael Palmer 05/23/1

JOB NUMBER

88300.00

SCALE

1/8" = 1'-0"

DRAWN

RJT

DATE

FEBRUARY 28, 1989

REVISIONS

DEPARTMENT OF
COMMUNITY DEVELOPMENT
THE RESULTS FOR THE WORK INDICATED
ON THESE PLANS IS APPROVED ON THE
BASIS THAT ALL WORK WILL COMPLY
WITH ALL REQUIREMENTS OF THE CITY
OF SANTA ROSA. - STREET SHOWN ON
THESE PLANS IS NOT. DIRECTOR

© These drawings are instruments of
service and are the sole property of the
Architect. Any use without written consent
of the Architect is prohibited.

DRAWING A2