




A EXISTING FIRST FLOOR PLAN
 011 scale: as noted

EXISTING SECOND FLOOR PLAN :: **A**
 012 scale: as noted

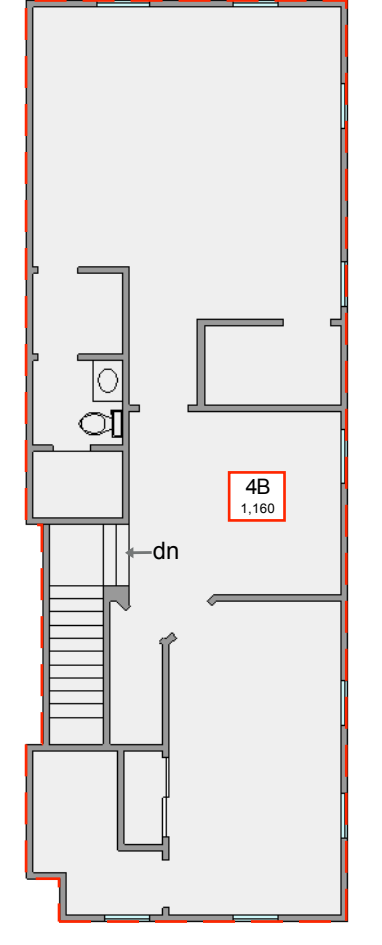

PREPARED BY
 Jonathan Zuker
 6 Tuna Wharf
 Rockport, MA 01966
 Tel: 978.304.8314

CLIENT
 Summit Realty Partners, Inc.
 5 Millita Drive
 Lexington, MA 02421

PROJECT
 70 Airport Road - Hyannis, MA

PROJECT NO.
 245.170

ISSUE
 01.17.11

DRAWN BY
 JZ

70 Airport Road Existing Conditions