


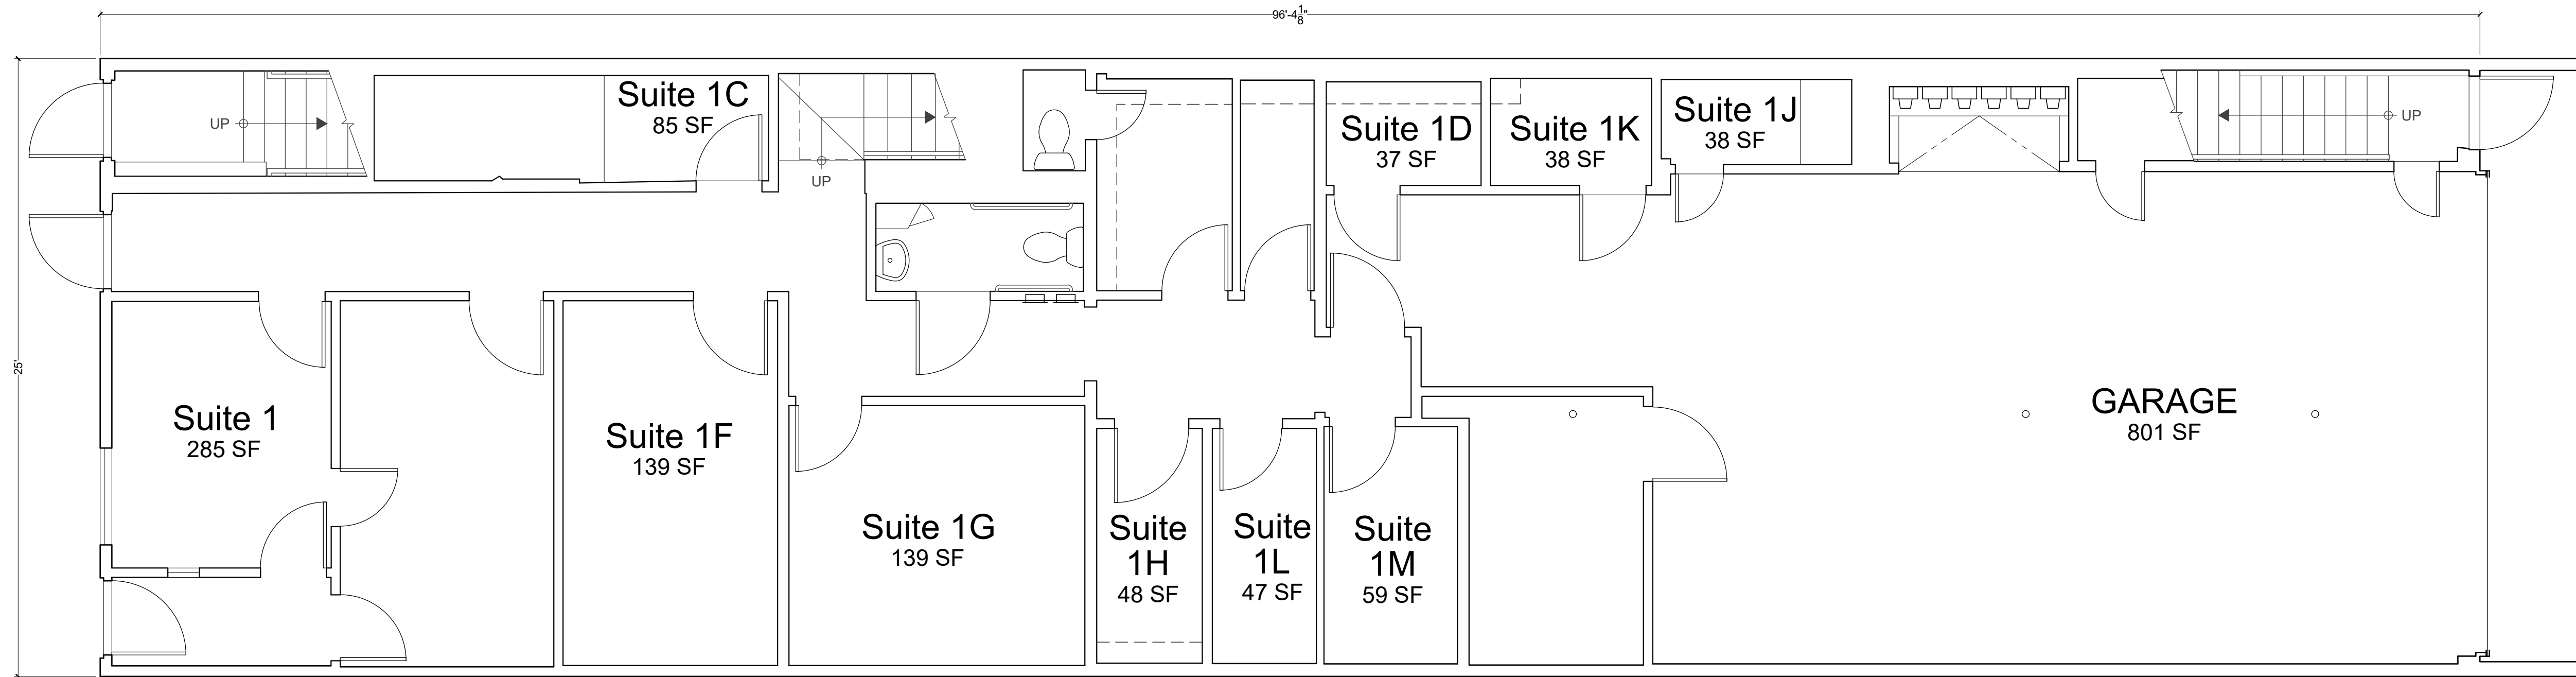

FIRST FLOOR
1,608 SF

GARAGE
801 SF

COMMON AREAS
398 SF

**RESTROOM &
UTILITY SPACES**
237 SF



Floor Plan - First Floor

Scale: 1/4" = 1'-0"



PrecisionCAD, Inc.
210 Los Angeles Street
Los Angeles, CA 90014
213-620-0635 info@precisioncad.net
www.precisioncad.net

CLIENT:

John Andruska
11490 Burbank Blvd
N Hollywood, CA 91601

PROJECT INFO:

11490 Burbank Boulevard

11490 Burbank Blvd.
North Hollywood, CA 91601

SHEET TITLE:

Floor Plan
First Floor

Date: 12/14/2023
Drawn by: R. Wrightson

Approved by: M.C.

Job Number: 9276-23

File Name:
11490 Burbank Blvd.dwg

**SHEET
NO.**

A-1.0

1 of 3 sheets