


# GILBERT HOUSE RESTORATION

YPSILANTI, MICH.

DEVELOPER  
OSPREY CONSTRUCTION CO.  
4605 GRAND RIVER  
NOVI, MI. 48050  
313 553-3840

ARCHITECT  
E. KNIBBE  
301 N. WASHINGTON  
YPSILANTI, MI. 48197  
313-483-6653

10-6-86

 

## FIRST FLOOR PLAN

SCALE 1/4" = 1'-0"

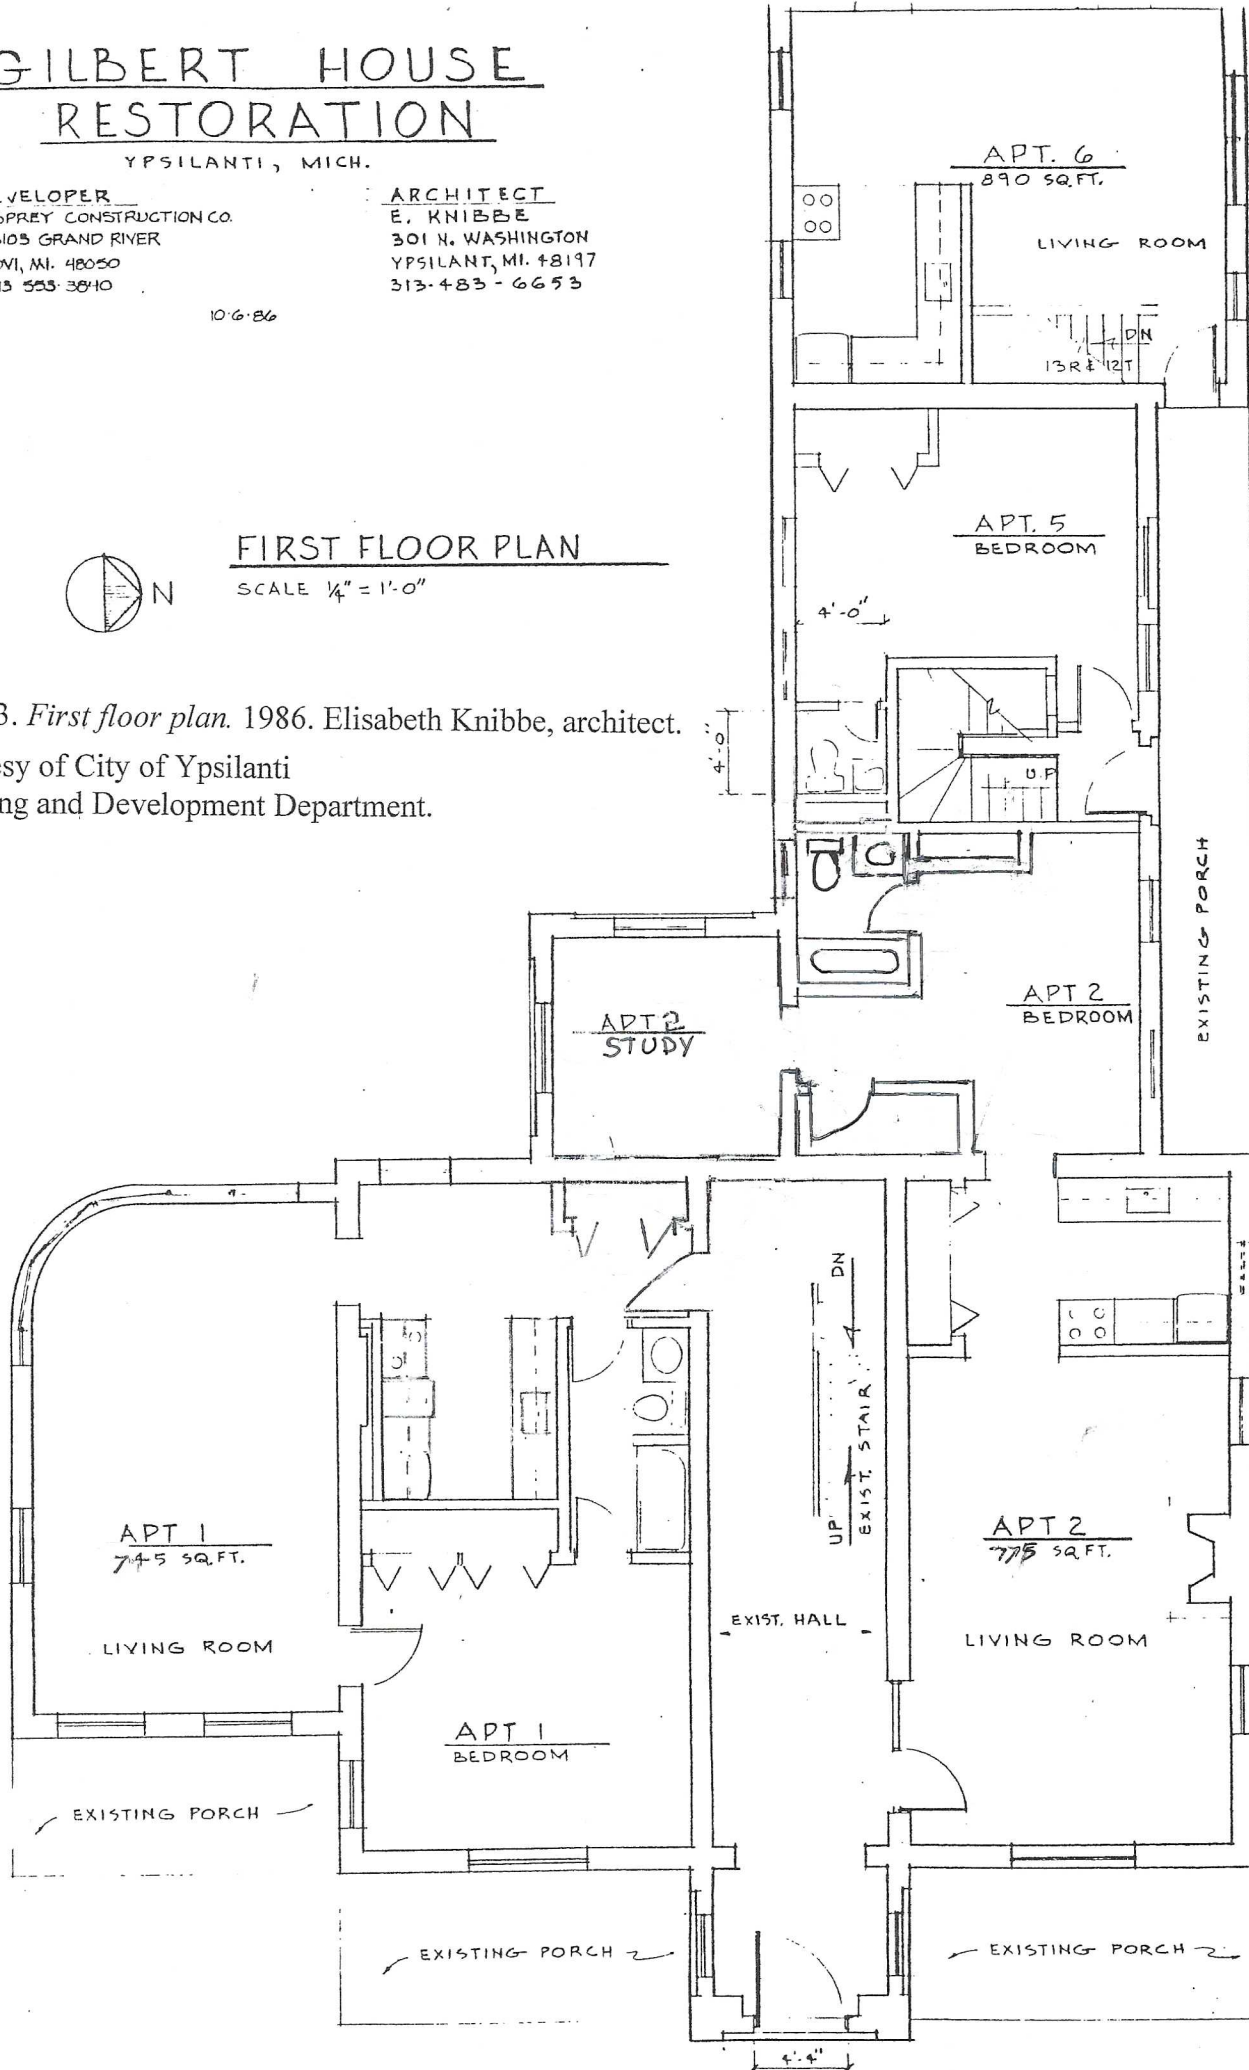


Fig. 23. First floor plan. 1986. Elisabeth Knibbe, architect.

Courtesy of City of Ypsilanti  
Planning and Development Department.