

MCDONALD STREET


(50' ROW)





8FT GALV. FENCING
W RAZOR WIRE
⊙ PERIMETER

PAGEWOOD AVE.
(60' ROW)


N 14° 14' 49" W 415.72'

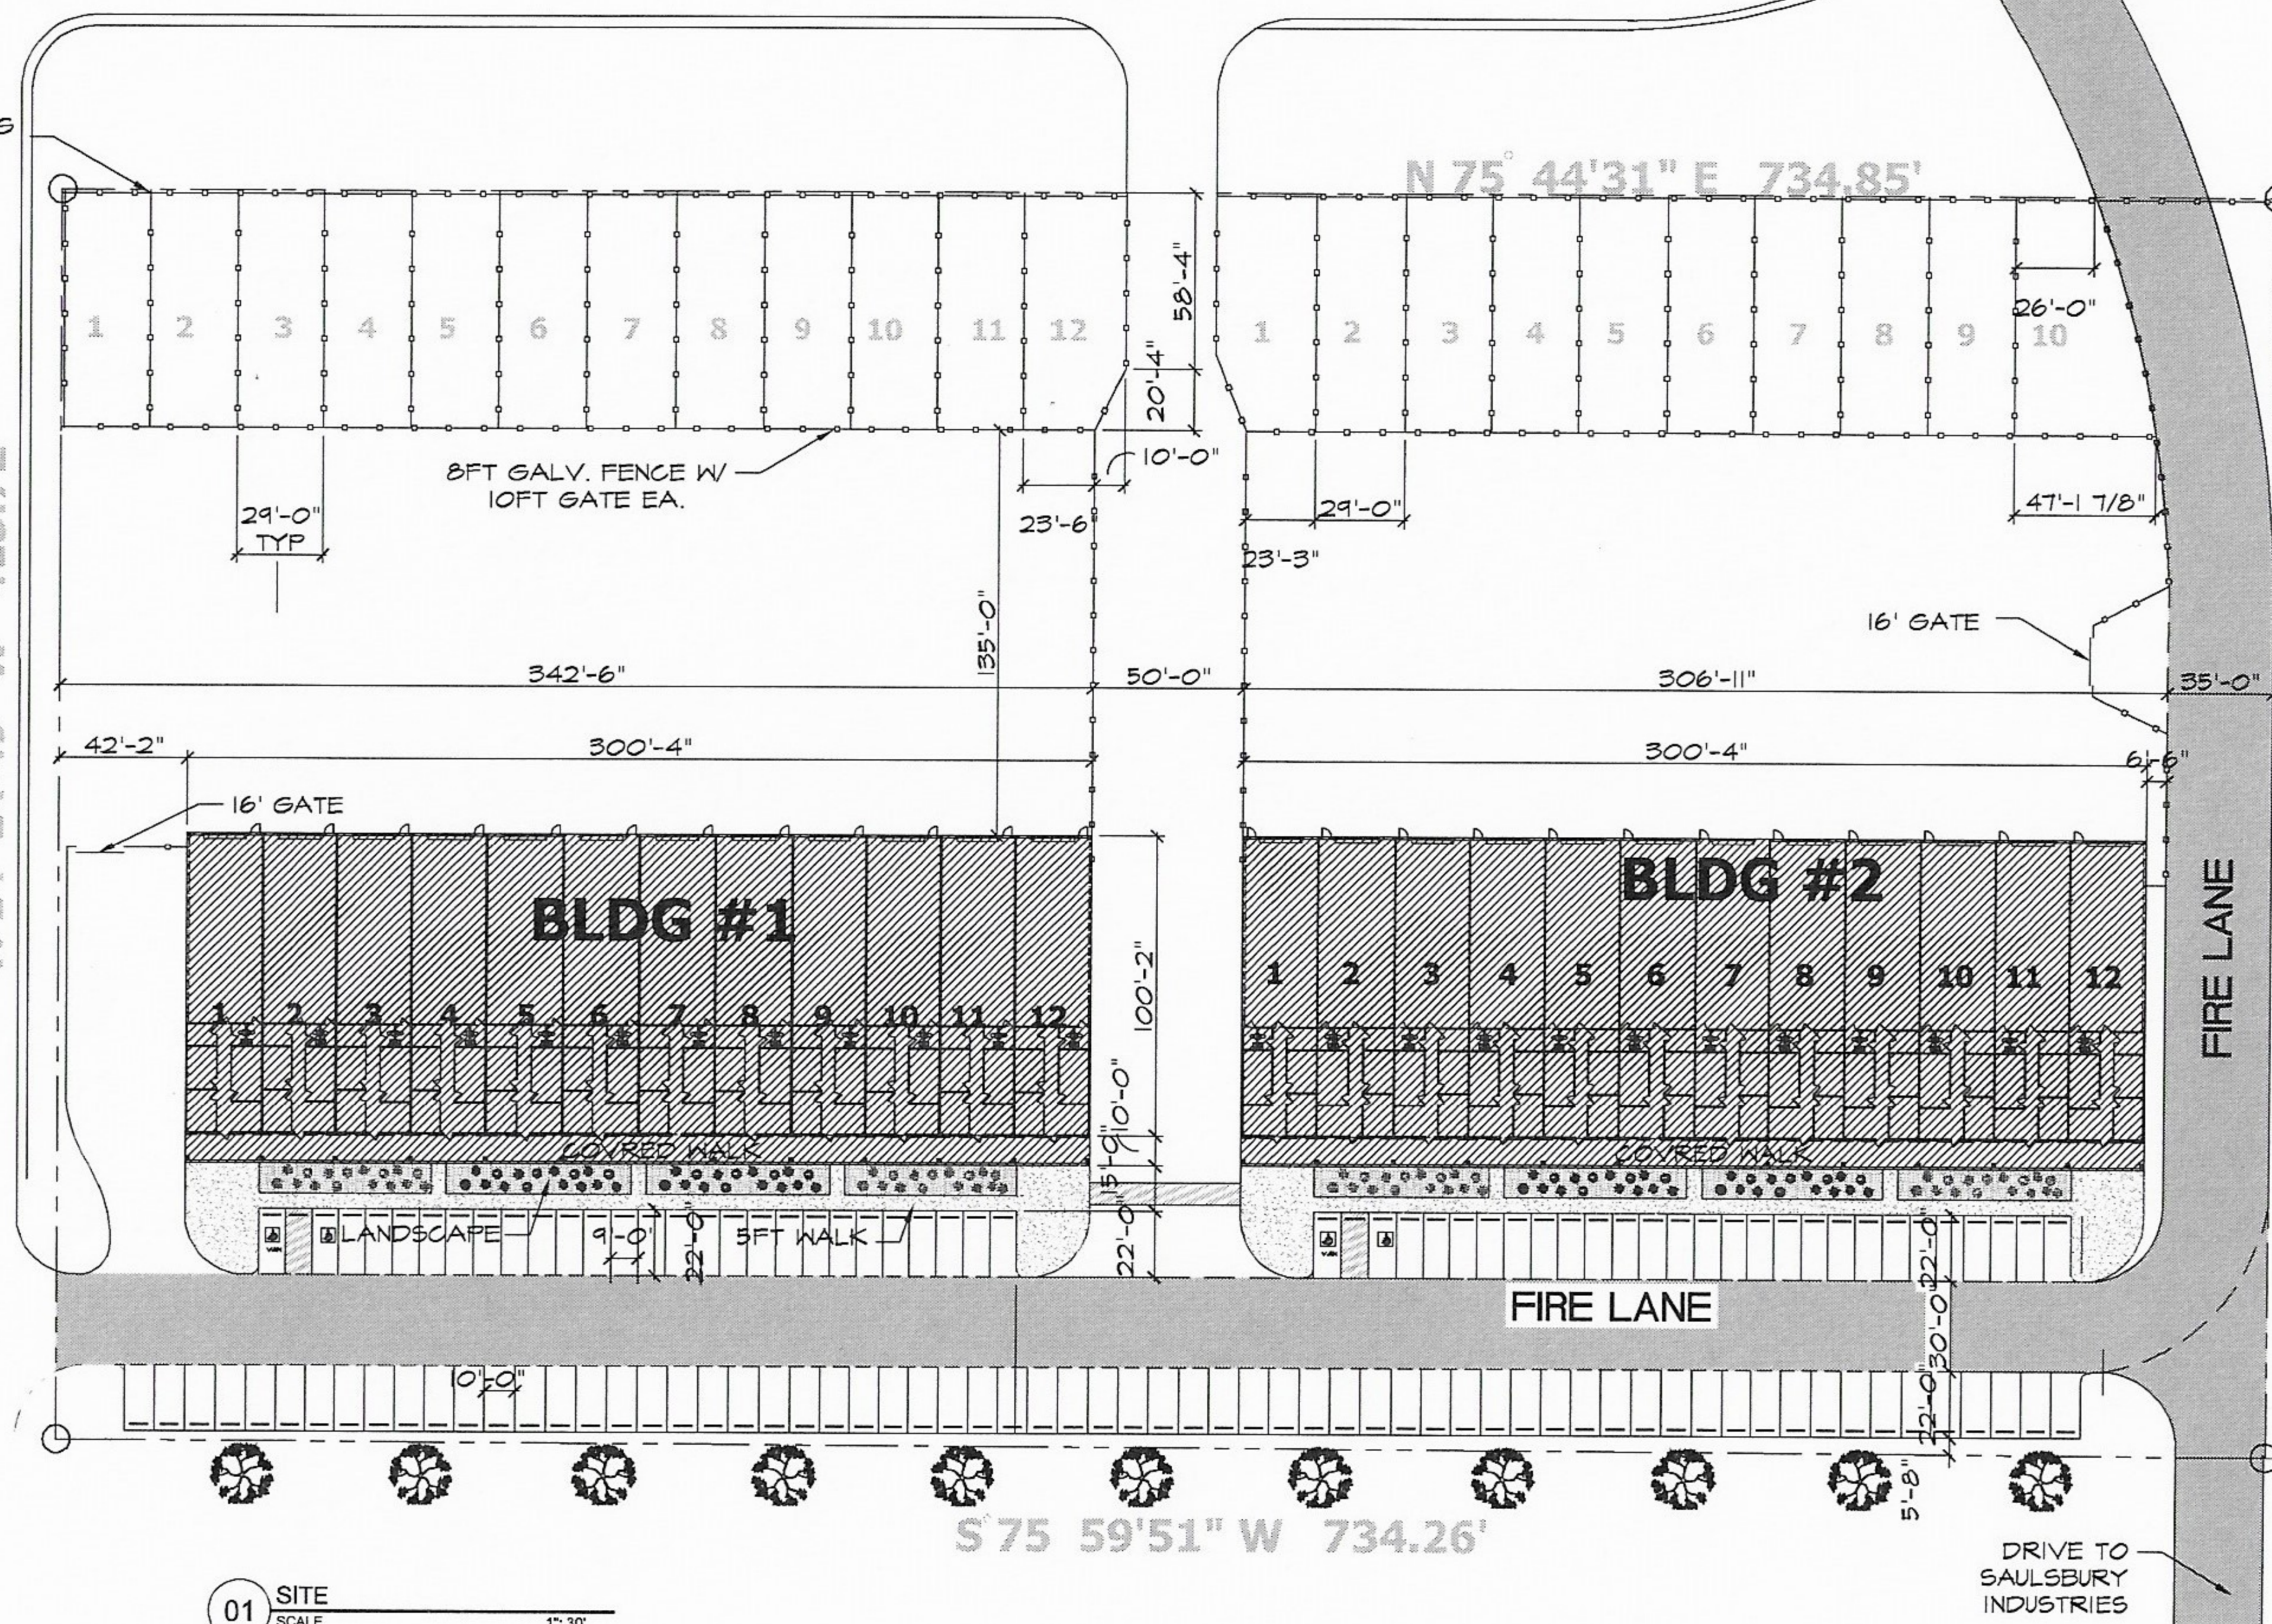

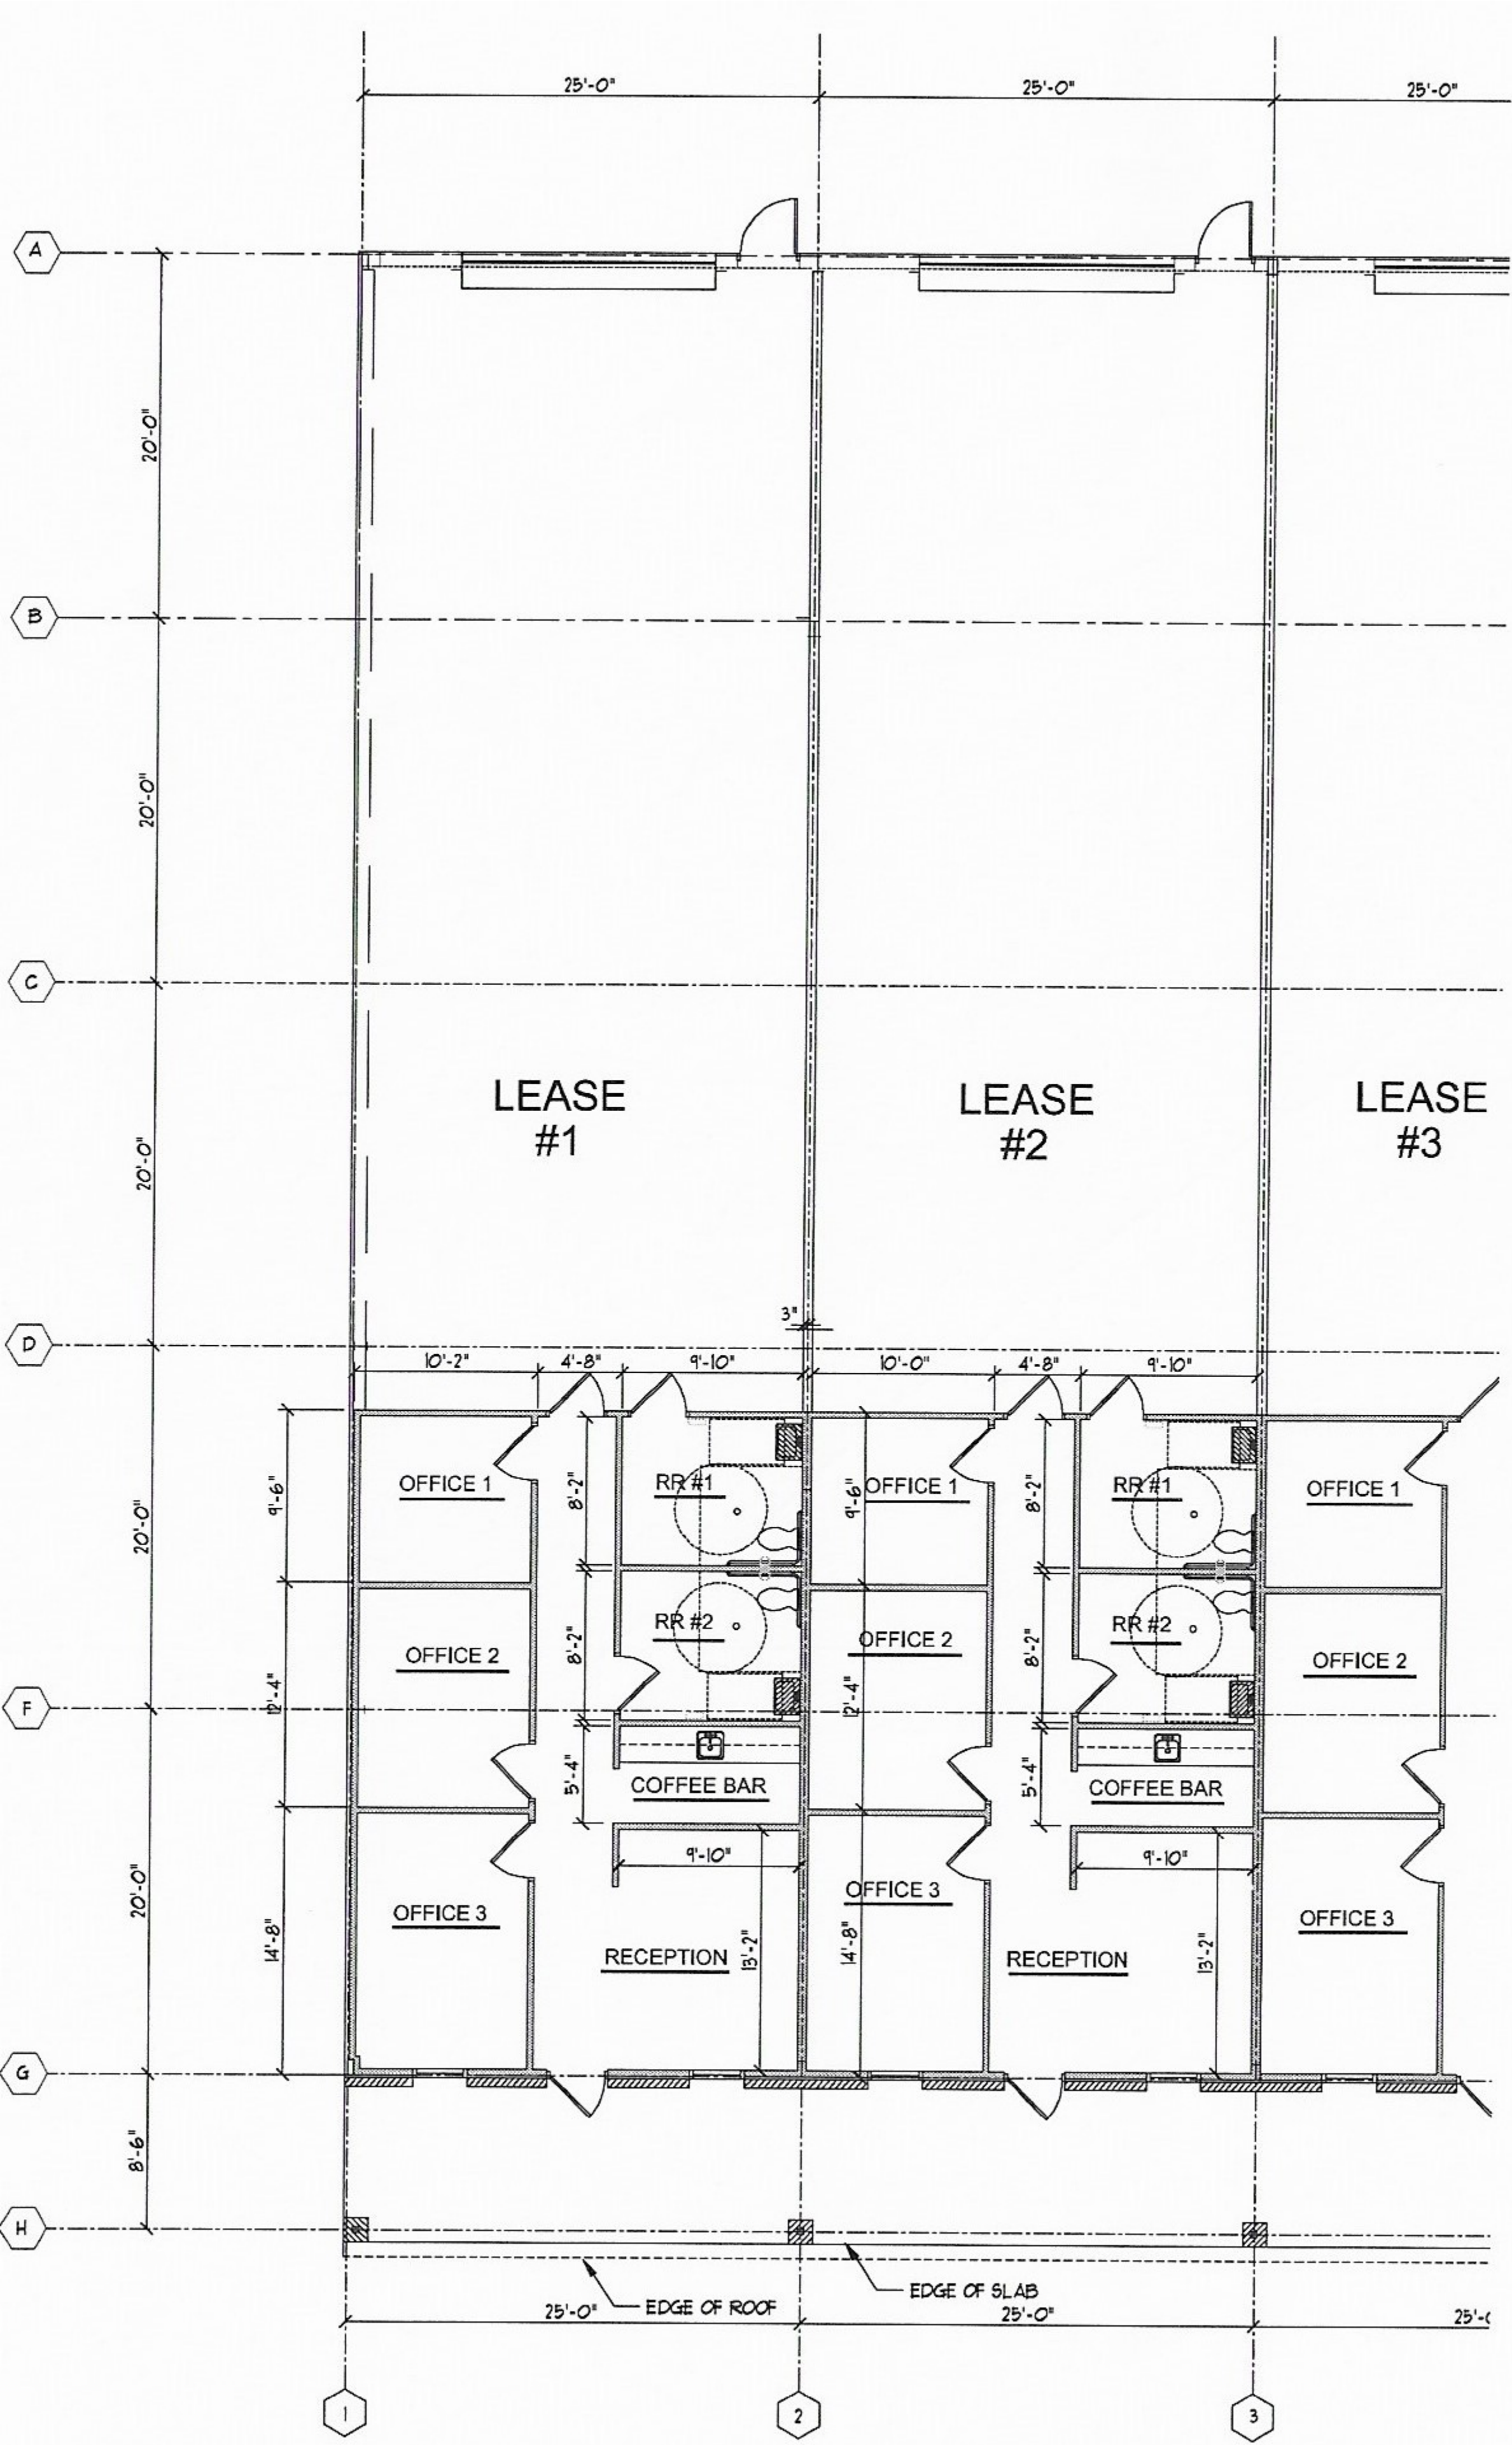


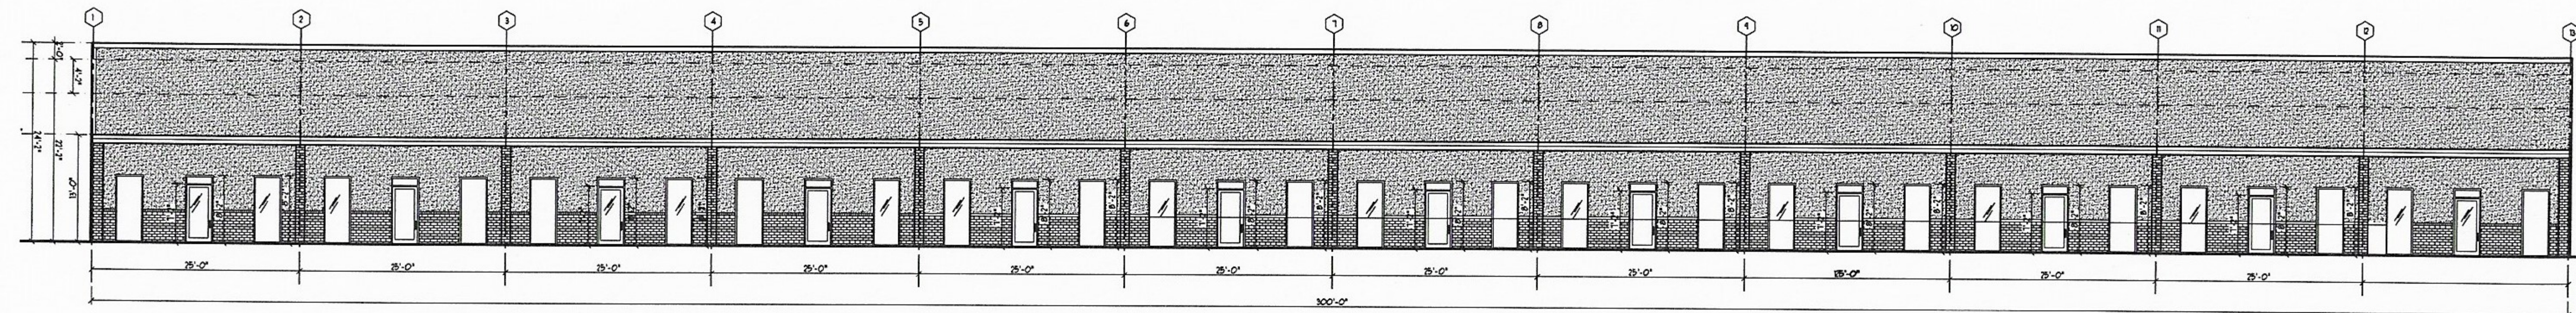


01 FRONT ELEVATION
SCALE 1/8" = 1'

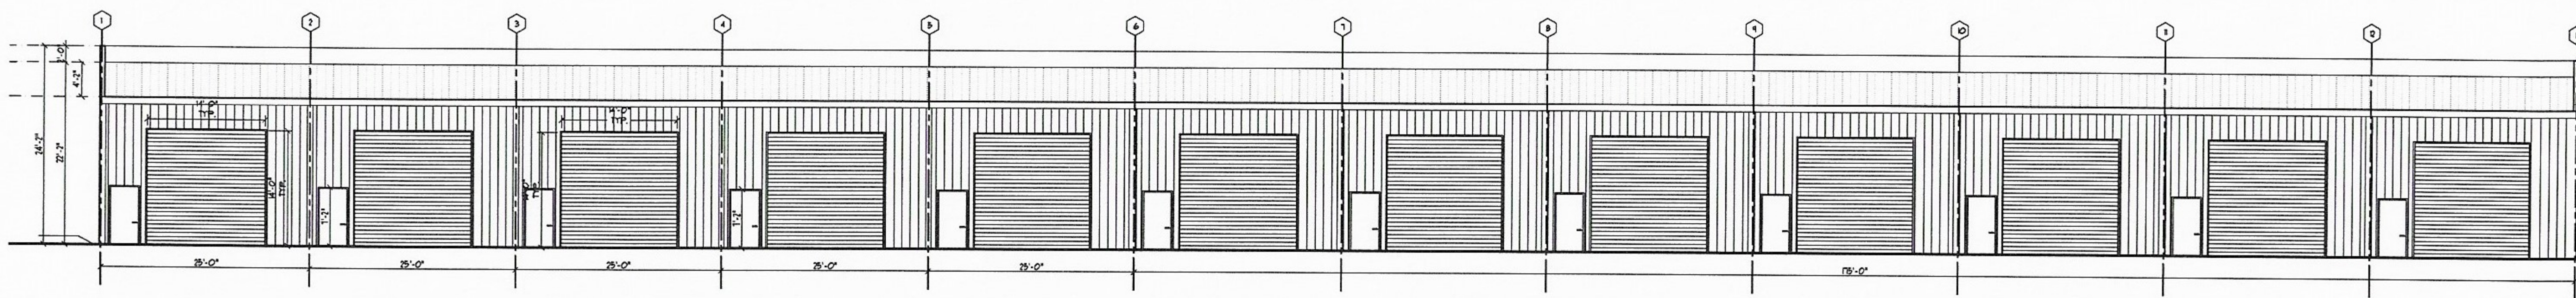

02 REAR ELEVATION
SCALE 1/8" = 1'

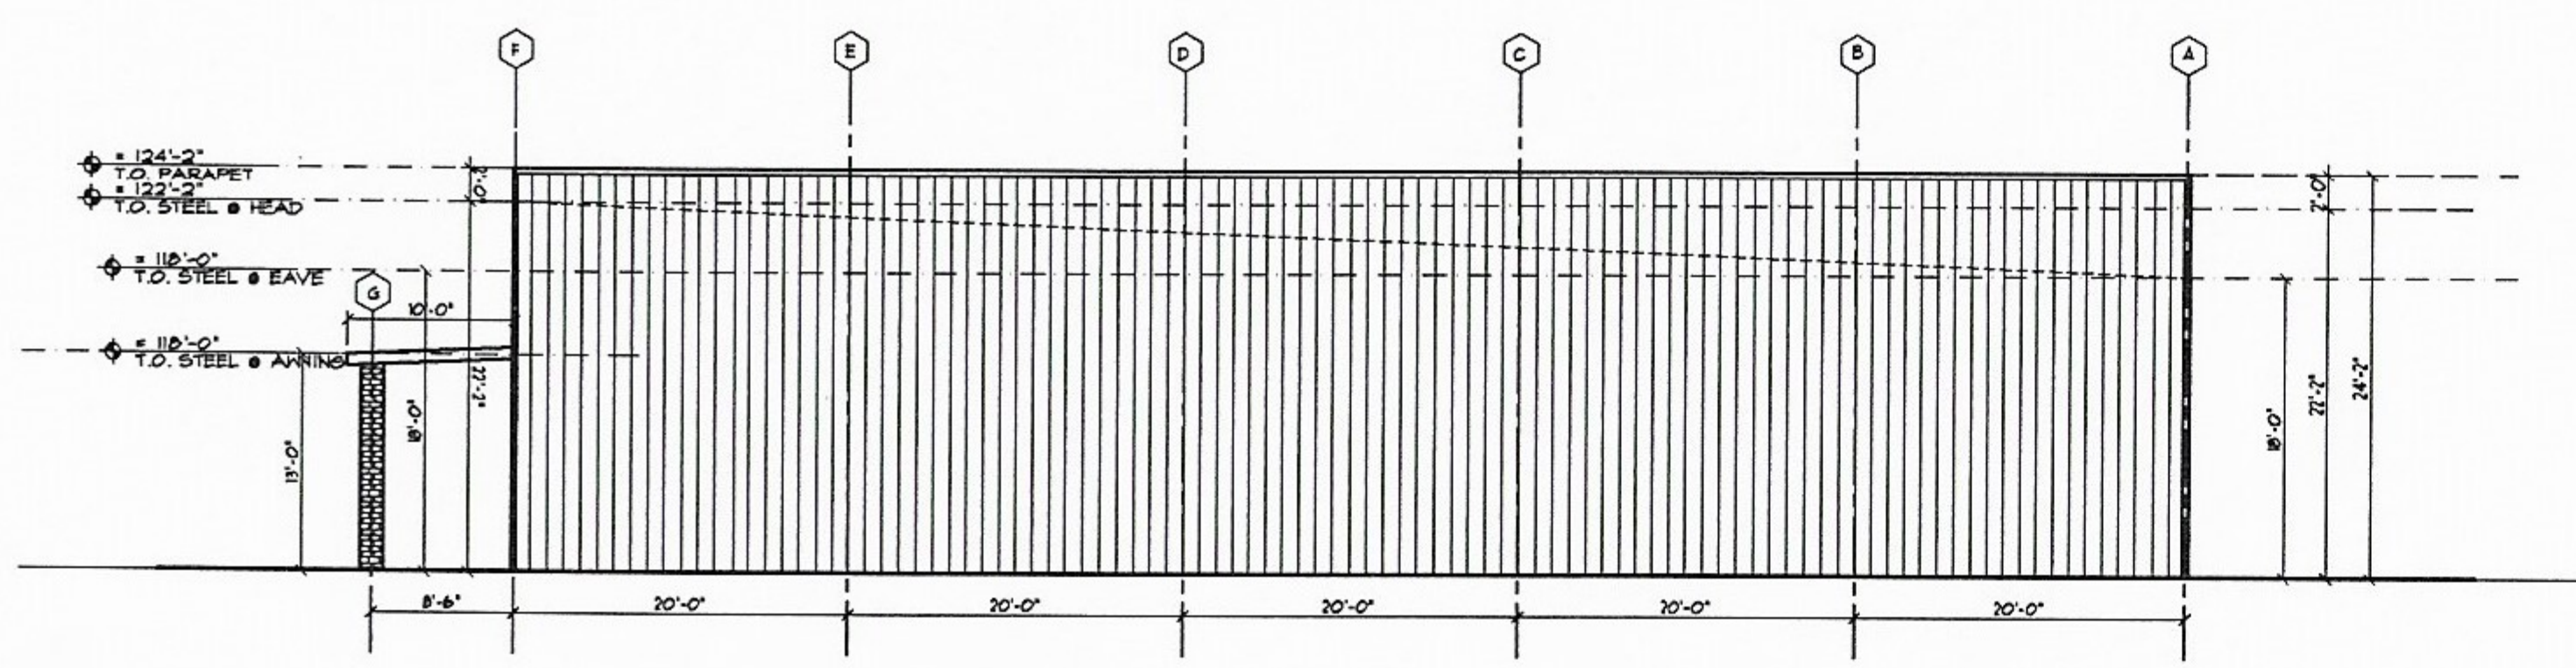

03 TYPICAL - ELEVATION
SCALE 1/8" = 1'

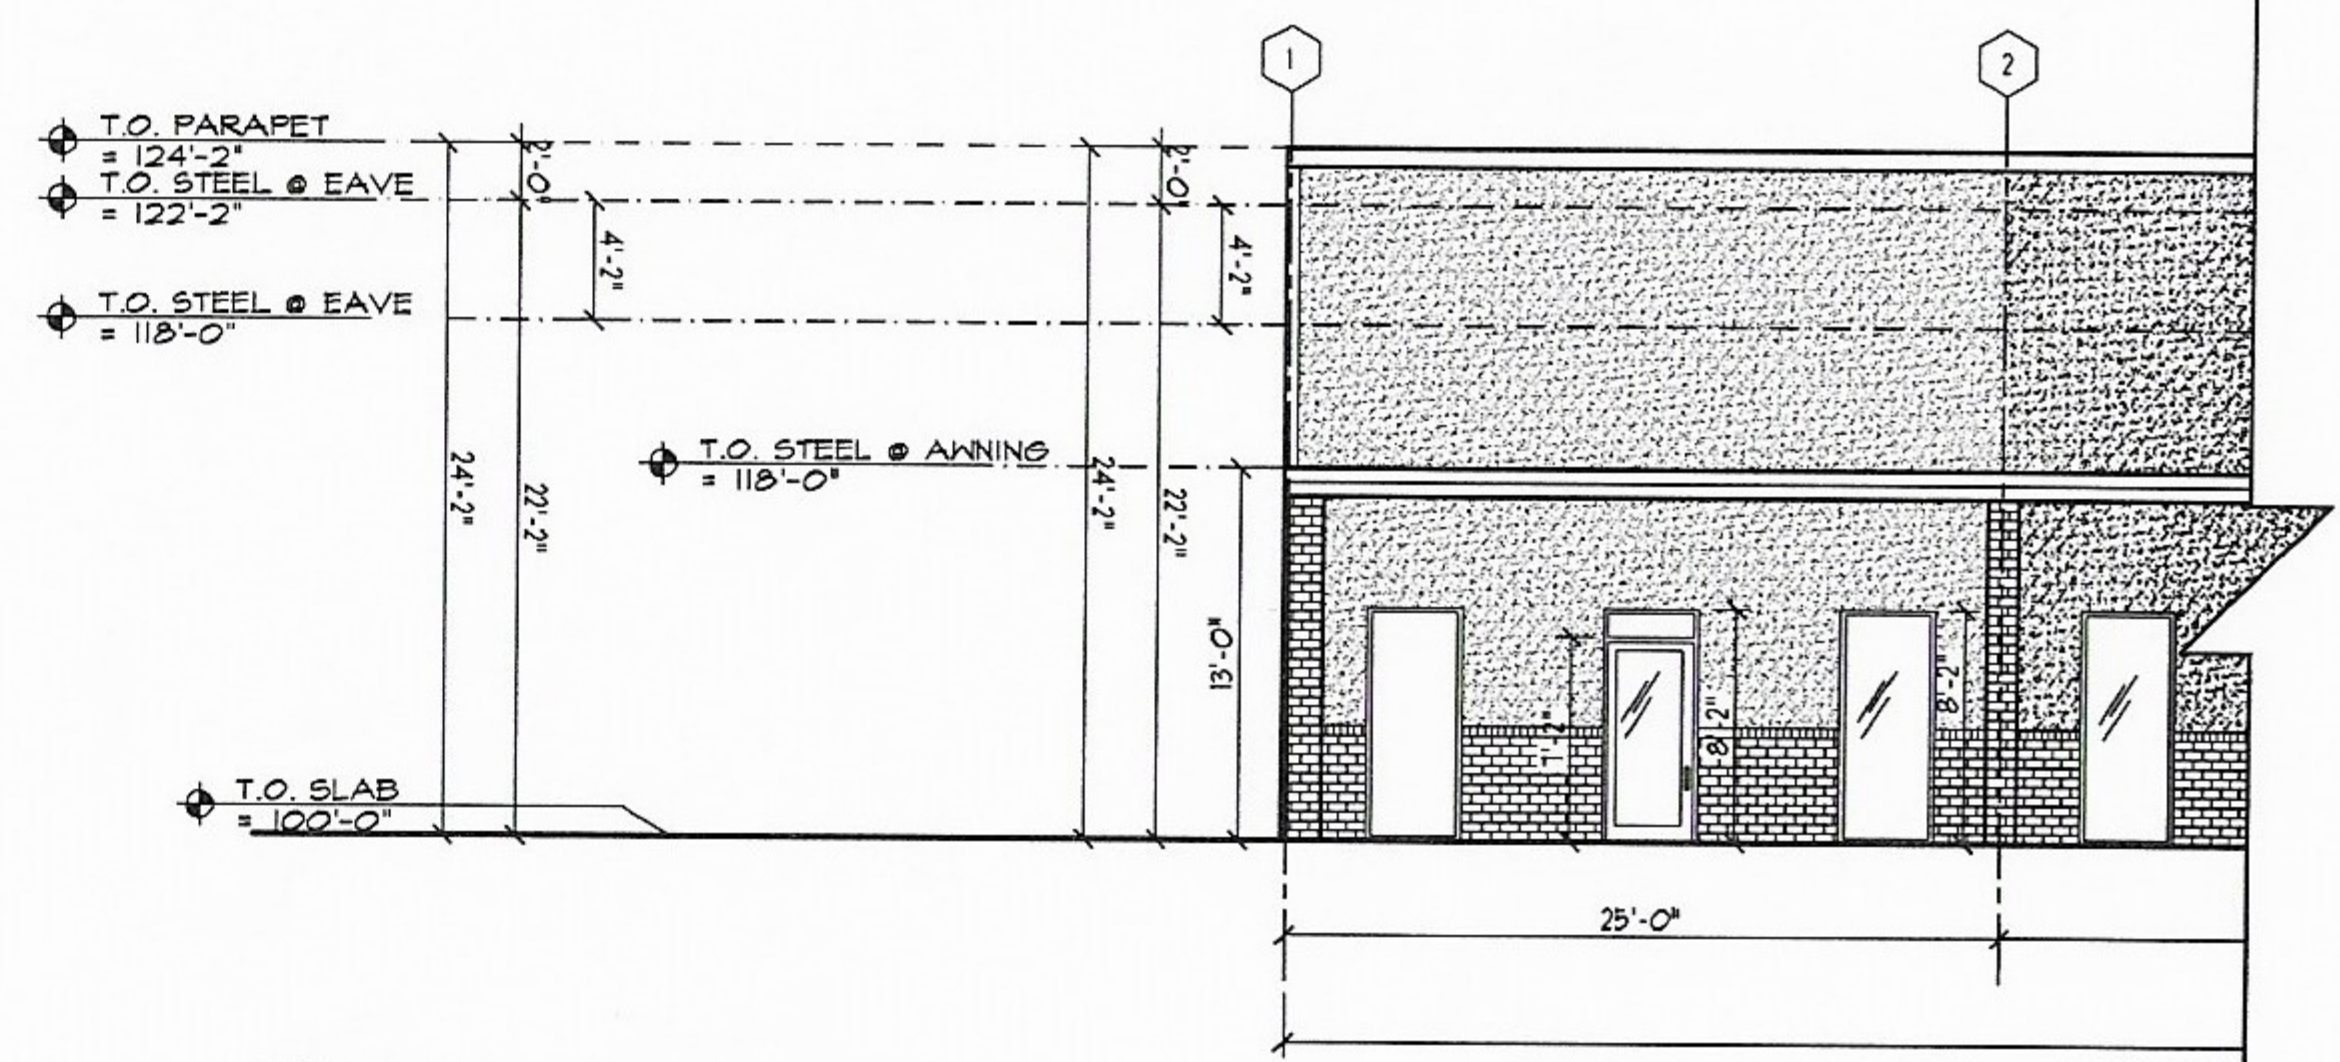

04 ENLARGED ELEVATION - PARTIAL
SCALE 3/16" = 1'